


# Site layout 1:500

## LEGEND:


- Existing tree retained.
- Undulating berms to north, west and south boundaries. Contours lines approx +1m. Proposed spot levels indicated. See sections left, and Sections Sheet.
- Proposed green walls. Hedera helix @ 3 plant / meter, 2m, 25L.
- 3m high sound barrier
- 2m round bar railing
- Bird boxes
- Bat boxes
- DENOTES PROPOSED CONCRETE FOOTPATH
- DENOTES PERMEABLE PAVING
- DENOTES GRASSCRETE TO FIRE TENDER ROAD & PARKING SPACES.
- DENOTES CONCRETE TO PROPOSED YARD



**2m High Round Bar Railing**  
Scale: 1:50

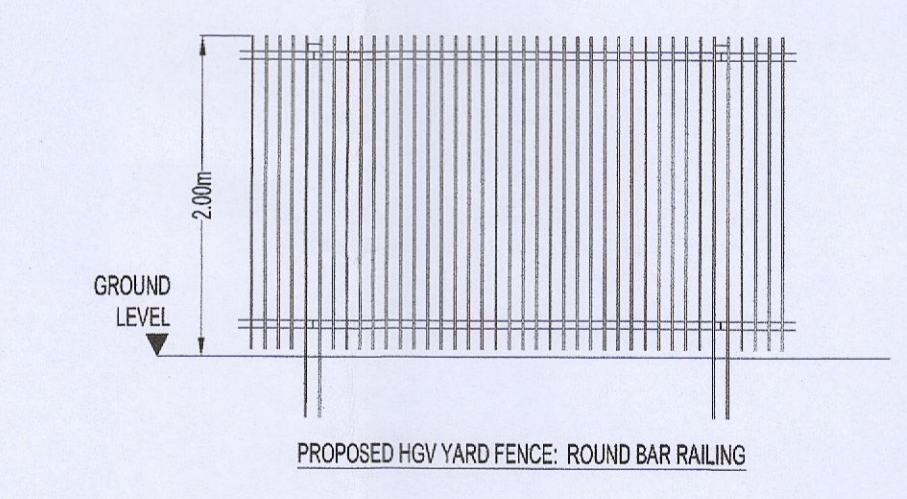

**3m High Timber Sound Proof Fence**  
Scale: 1:50

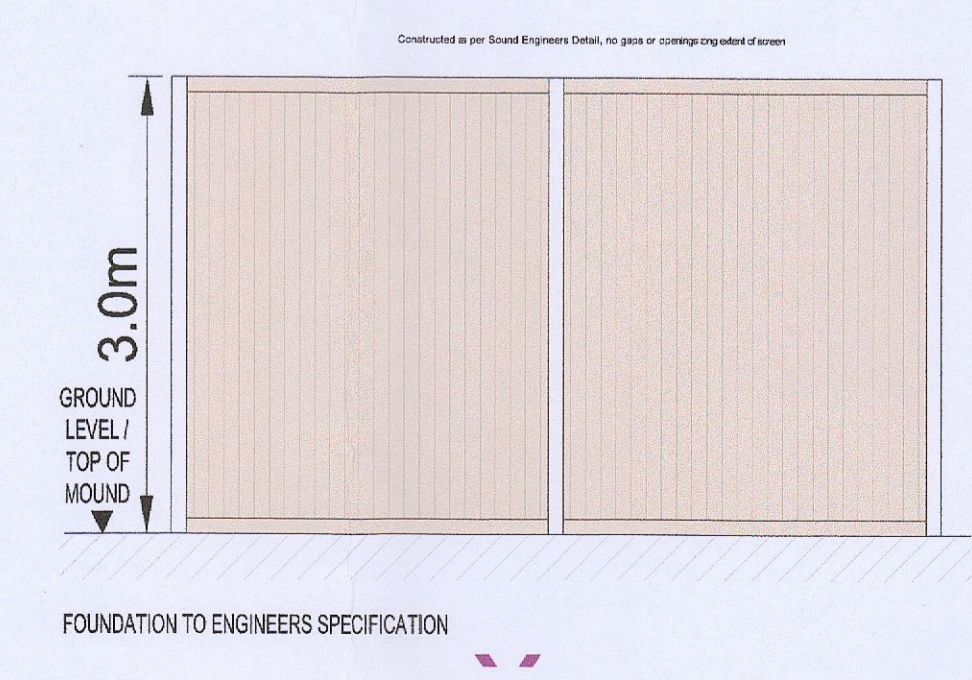

## Kingswood

CLIENT:  
Rockface Developments Ltd.  
LOCATION:  
Kingswood Road & Avenue,  
City West Business Campus,  
Dublin 24, Co. Dublin.

DEPARTMENT:  
Landscape Architecture

DRAWING TITLE:  
Hard Boundary, Green Wall,  
SUDS, Bird and Bat Boxes

DRAWING STATUS:  
Planning  
DRAWN BY:  
SRY\_DH  
DRAWING NO:  
P-04  
CHECKED:  
DH\_SRY  
DATE:  
02/11/2022

SCALE:  
As Specified

SITE PLAN  
SCALE 1:500