



Proposed Front Elevation
Scale - 1:100

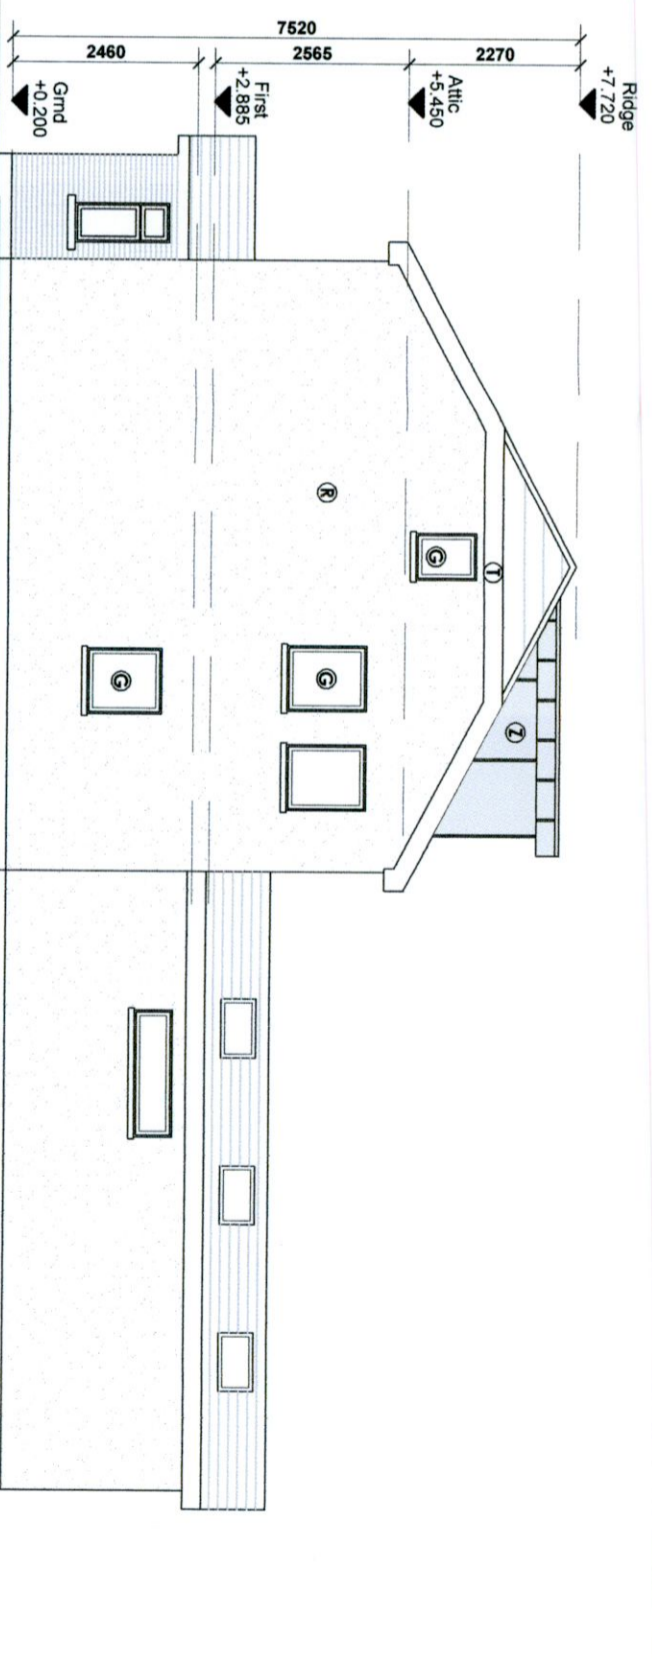


Proposed Side Elevation
Scale - 1:100


- KEY**
- Ⓜ RENDER
 - Ⓞ GLAZING (frosted to side)
 - Ⓣ ROOF TILE
 - Ⓩ ARCHITECTURAL PANEL
 - Ⓥ VELUX ROOF LIGHT
- ALL FINISHES MATCH EXISTING

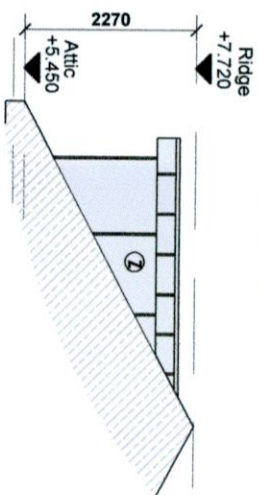

Proposed Side Elevation (dormer)
Scale - 1:100

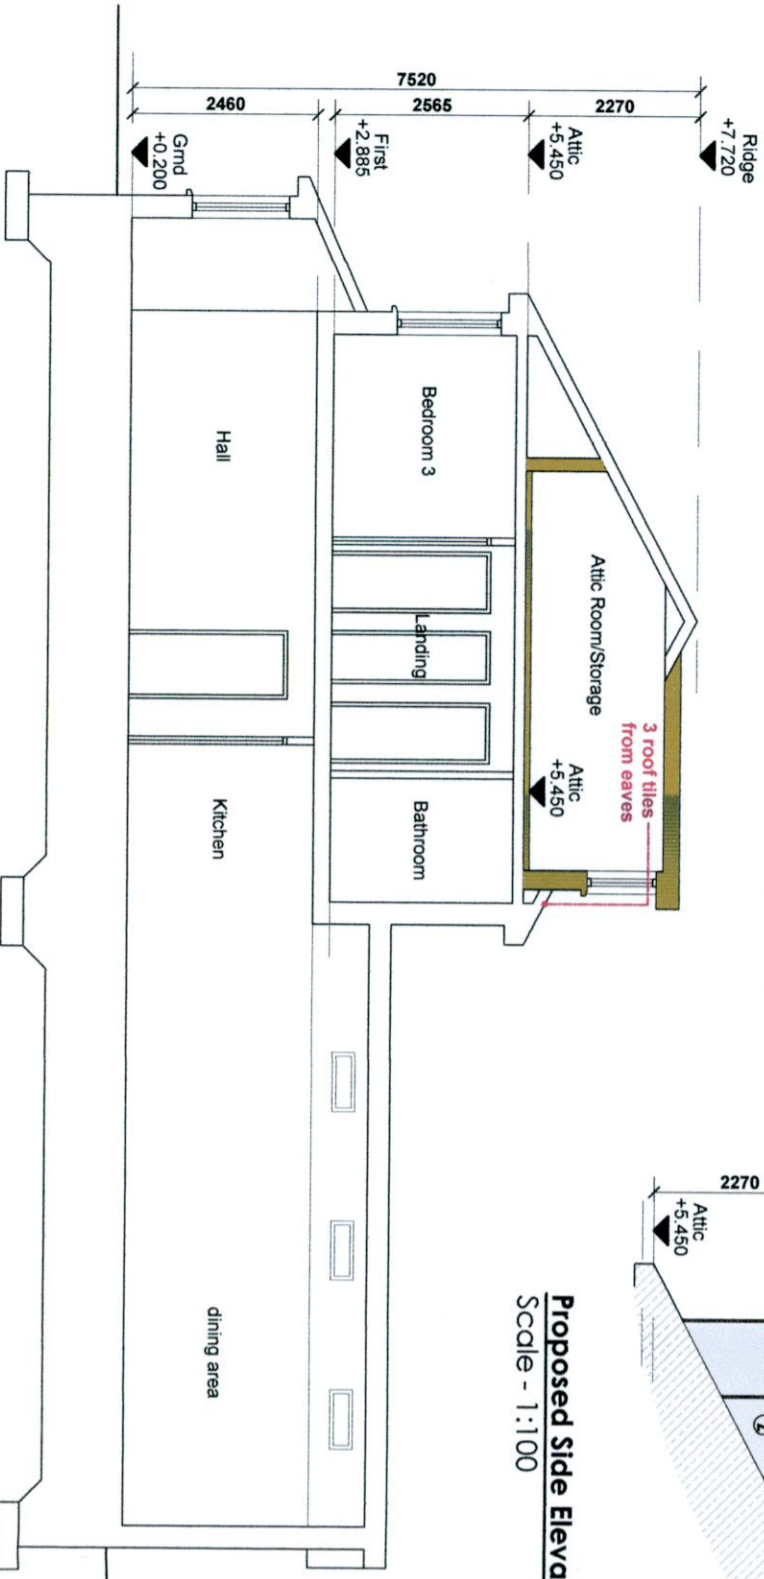

Proposed Section B-B
Scale - 1:100

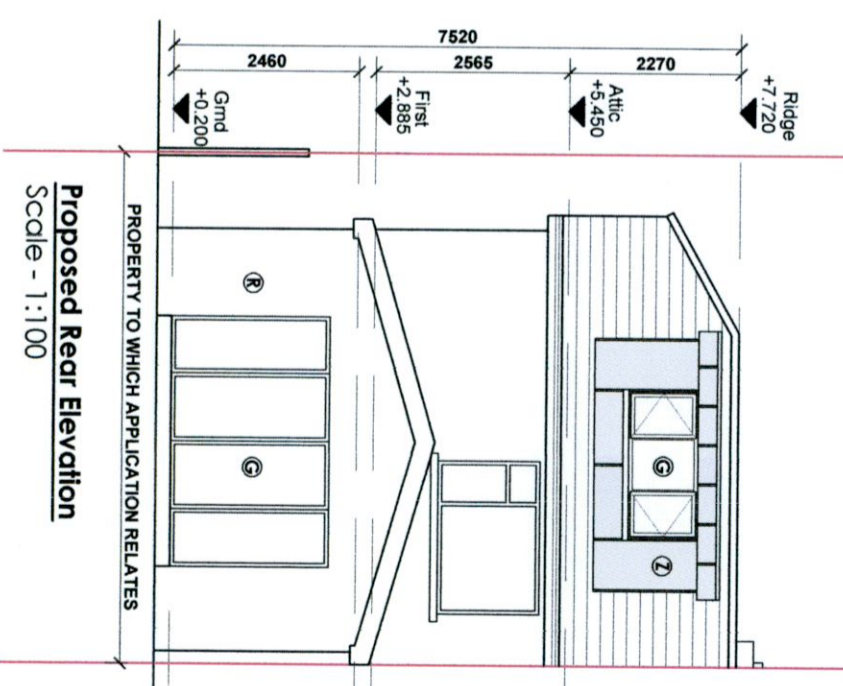

Proposed Rear Elevation
Scale - 1:100

Project Title:

Conversion of existing attic space to non-habitable space with alterations from hipped roof to Mini-hip roof, flat roof dormer to rear and all associated site works all at 6 Killakee Court Firhouse Dublin 24

NOT FOR CONSTRUCTION
Client: Cillian Blake & Caroline Breslin Date: Oct 2022

Drawing No: 21-AQ-PA-1101

Rev: -

Drawing Title - Proposed Elevs & Section

Scale - as shown

This drawing is copyright © to Graham McNevin and may not be used or copied without written permission. Use only figured dimensions. Do not scale this drawing. The contractor is responsible for checking all dimensions on site. These drawings are for Planning Application or Pricing ONLY not for Construction Drawings are based on measured survey and visual inspection only. No opening up of construction or hidden areas was carried out. All construction work to be carried out in accordance with current Irish Building Regulations, Technical Guidance Documents and Acceptable Construction Details which take precedence over any information on these drawings or specifications.



architectural & planning consultants
3 Killakee Gardens, Firhouse, Dublin 24
ph 0877579329
e graham@mcnevin.design.com
www.mcnevin.design.com

