

13 TULLYHALL MEWS ESKER SOUTH LUCAN CO DUBLIN - K78C696




DMG PLANNING CONSULTING
 8 The Falls
 Lo Dodder Rd
 Rathfarnham
 Dublin 14
 Email dmghibernia@gmail.com
 0894181066
 01 4440068

SCALE 1:200
 SITE PLAN

ADDITIONAL INFORMATION

SD 22A/0118

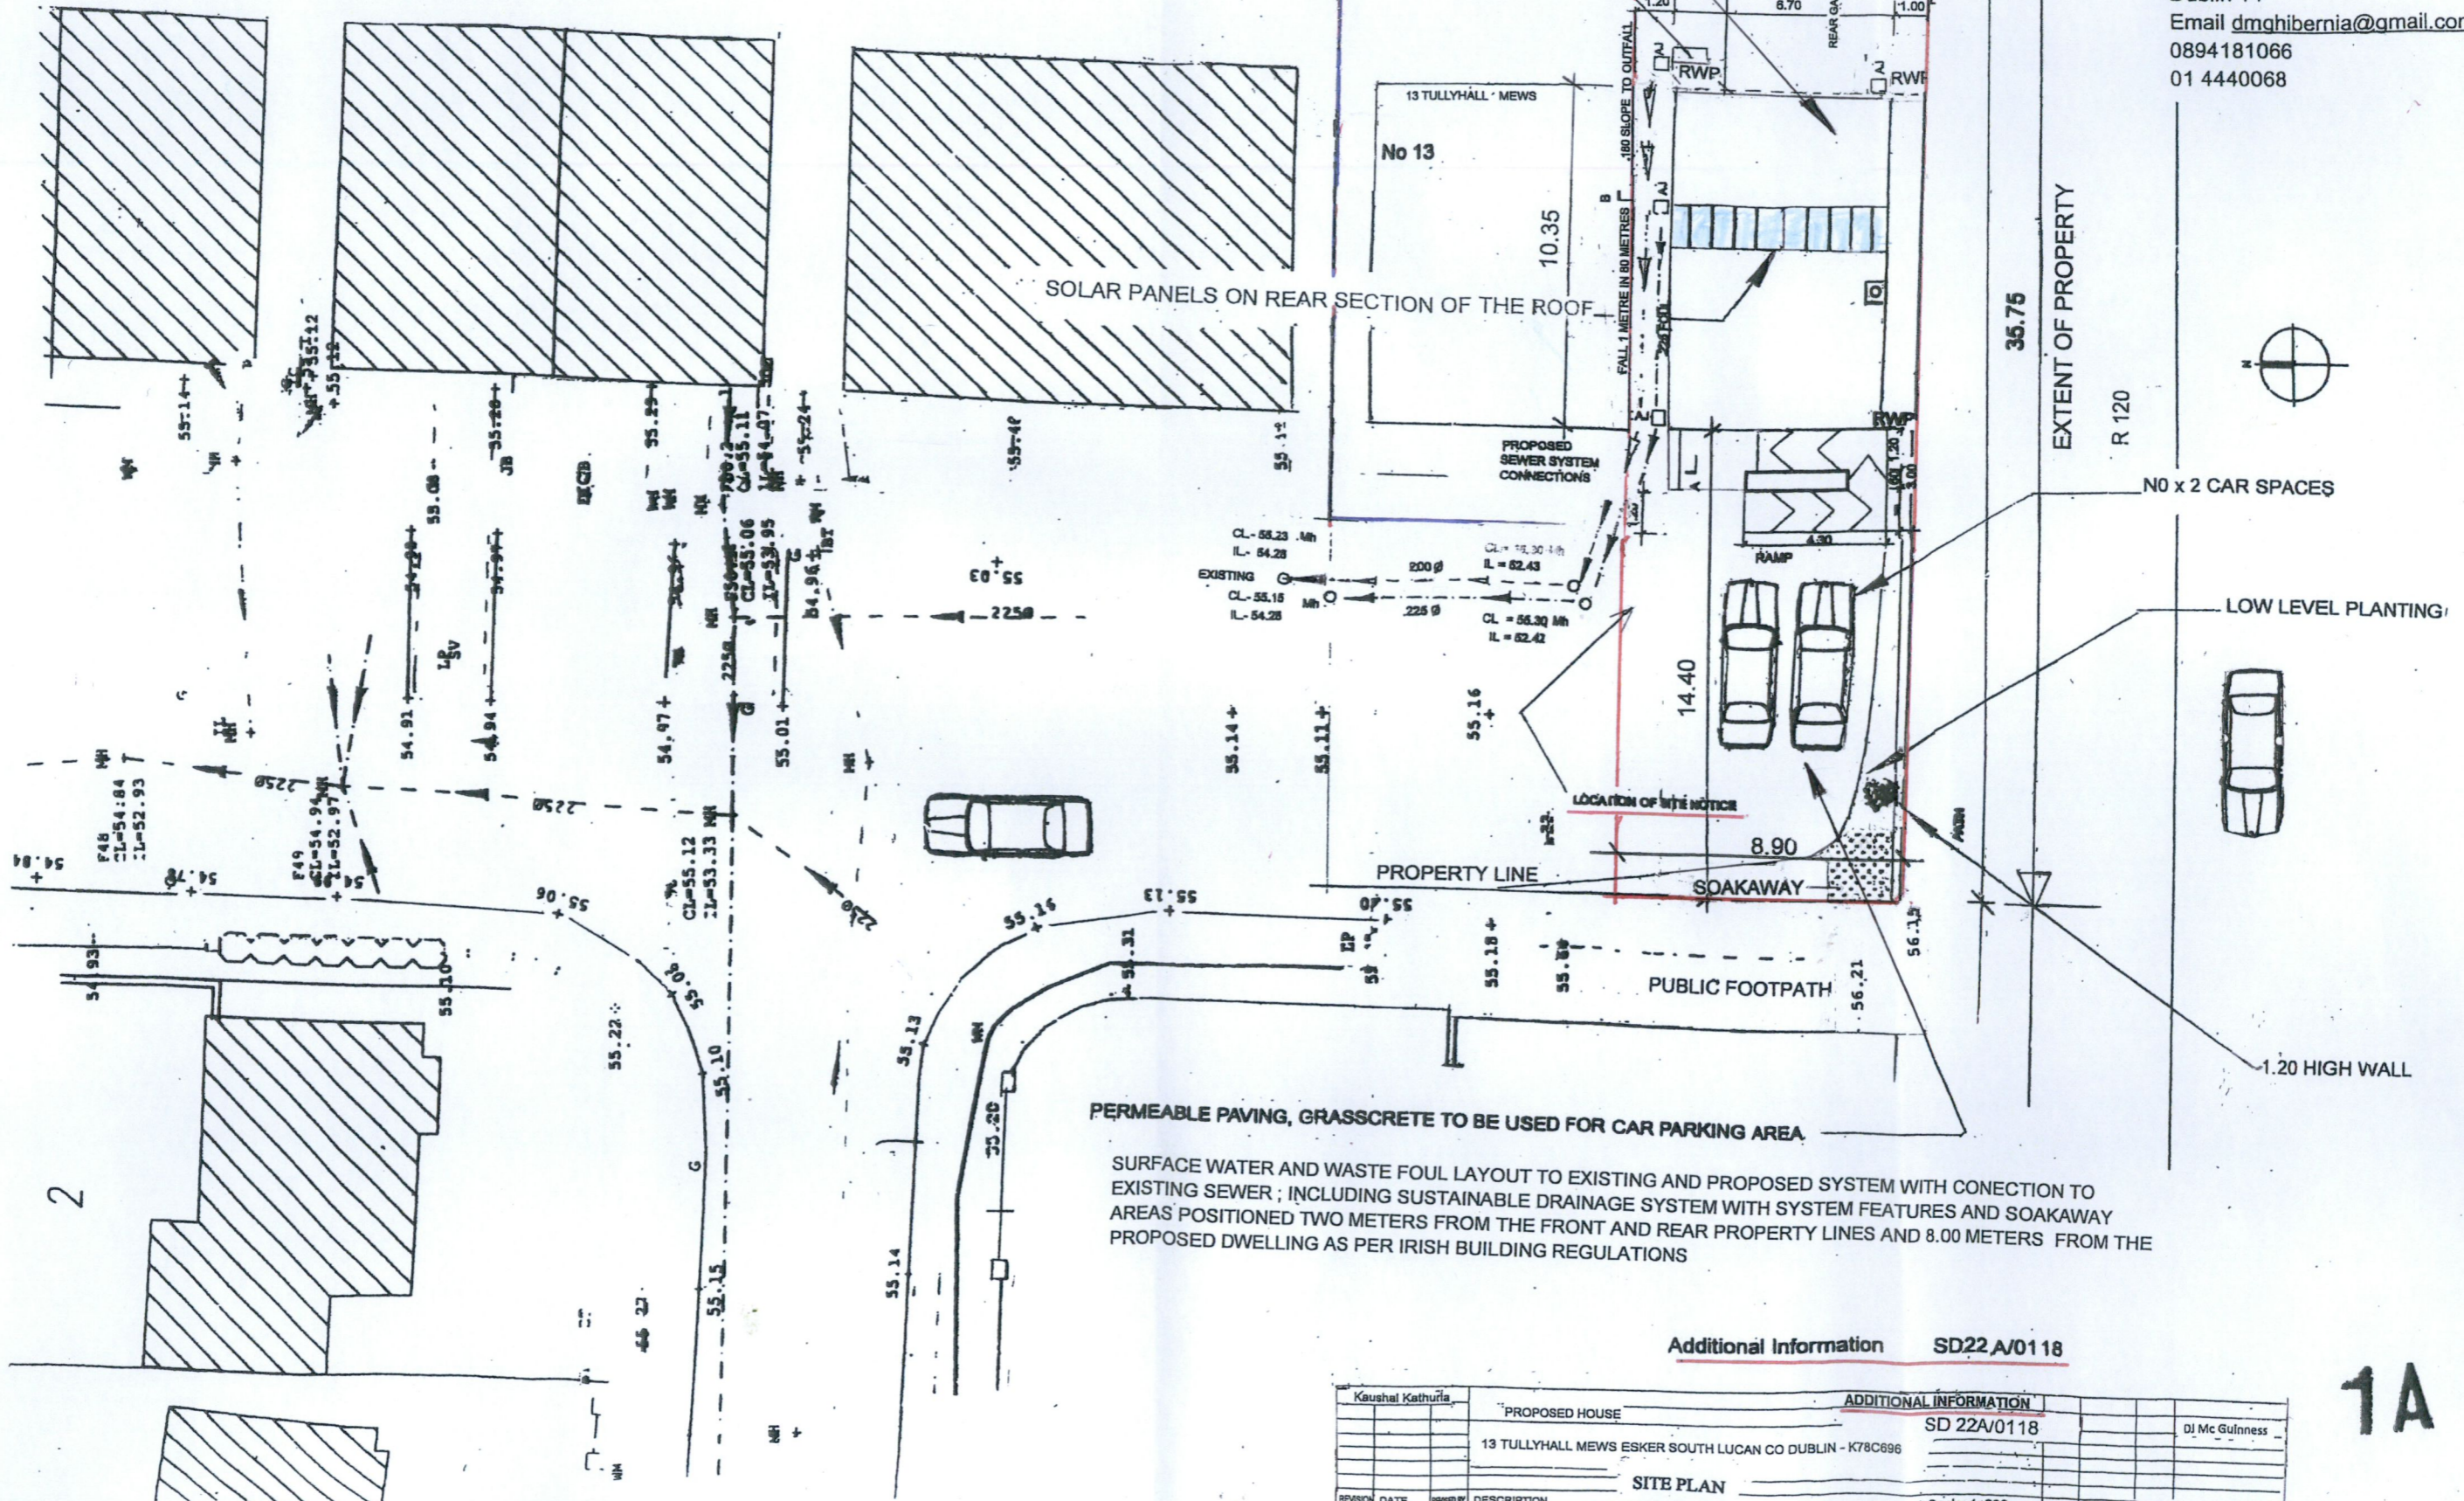

Additional Information SD22A/0118

Kaushal Kathuria		ADDITIONAL INFORMATION	
PROPOSED HOUSE		SD 22A/0118	
13 TULLYHALL MEWS ESKER SOUTH LUCAN CO DUBLIN - K78C696		DJ Mc Guinness	
SITE PLAN		Scale: 1:200	
REVISION	DATE	REVISION	DATE
			28 AUG 2022

1A