


Note : All dimensions to be checked on site prior to construction of the proposed works.

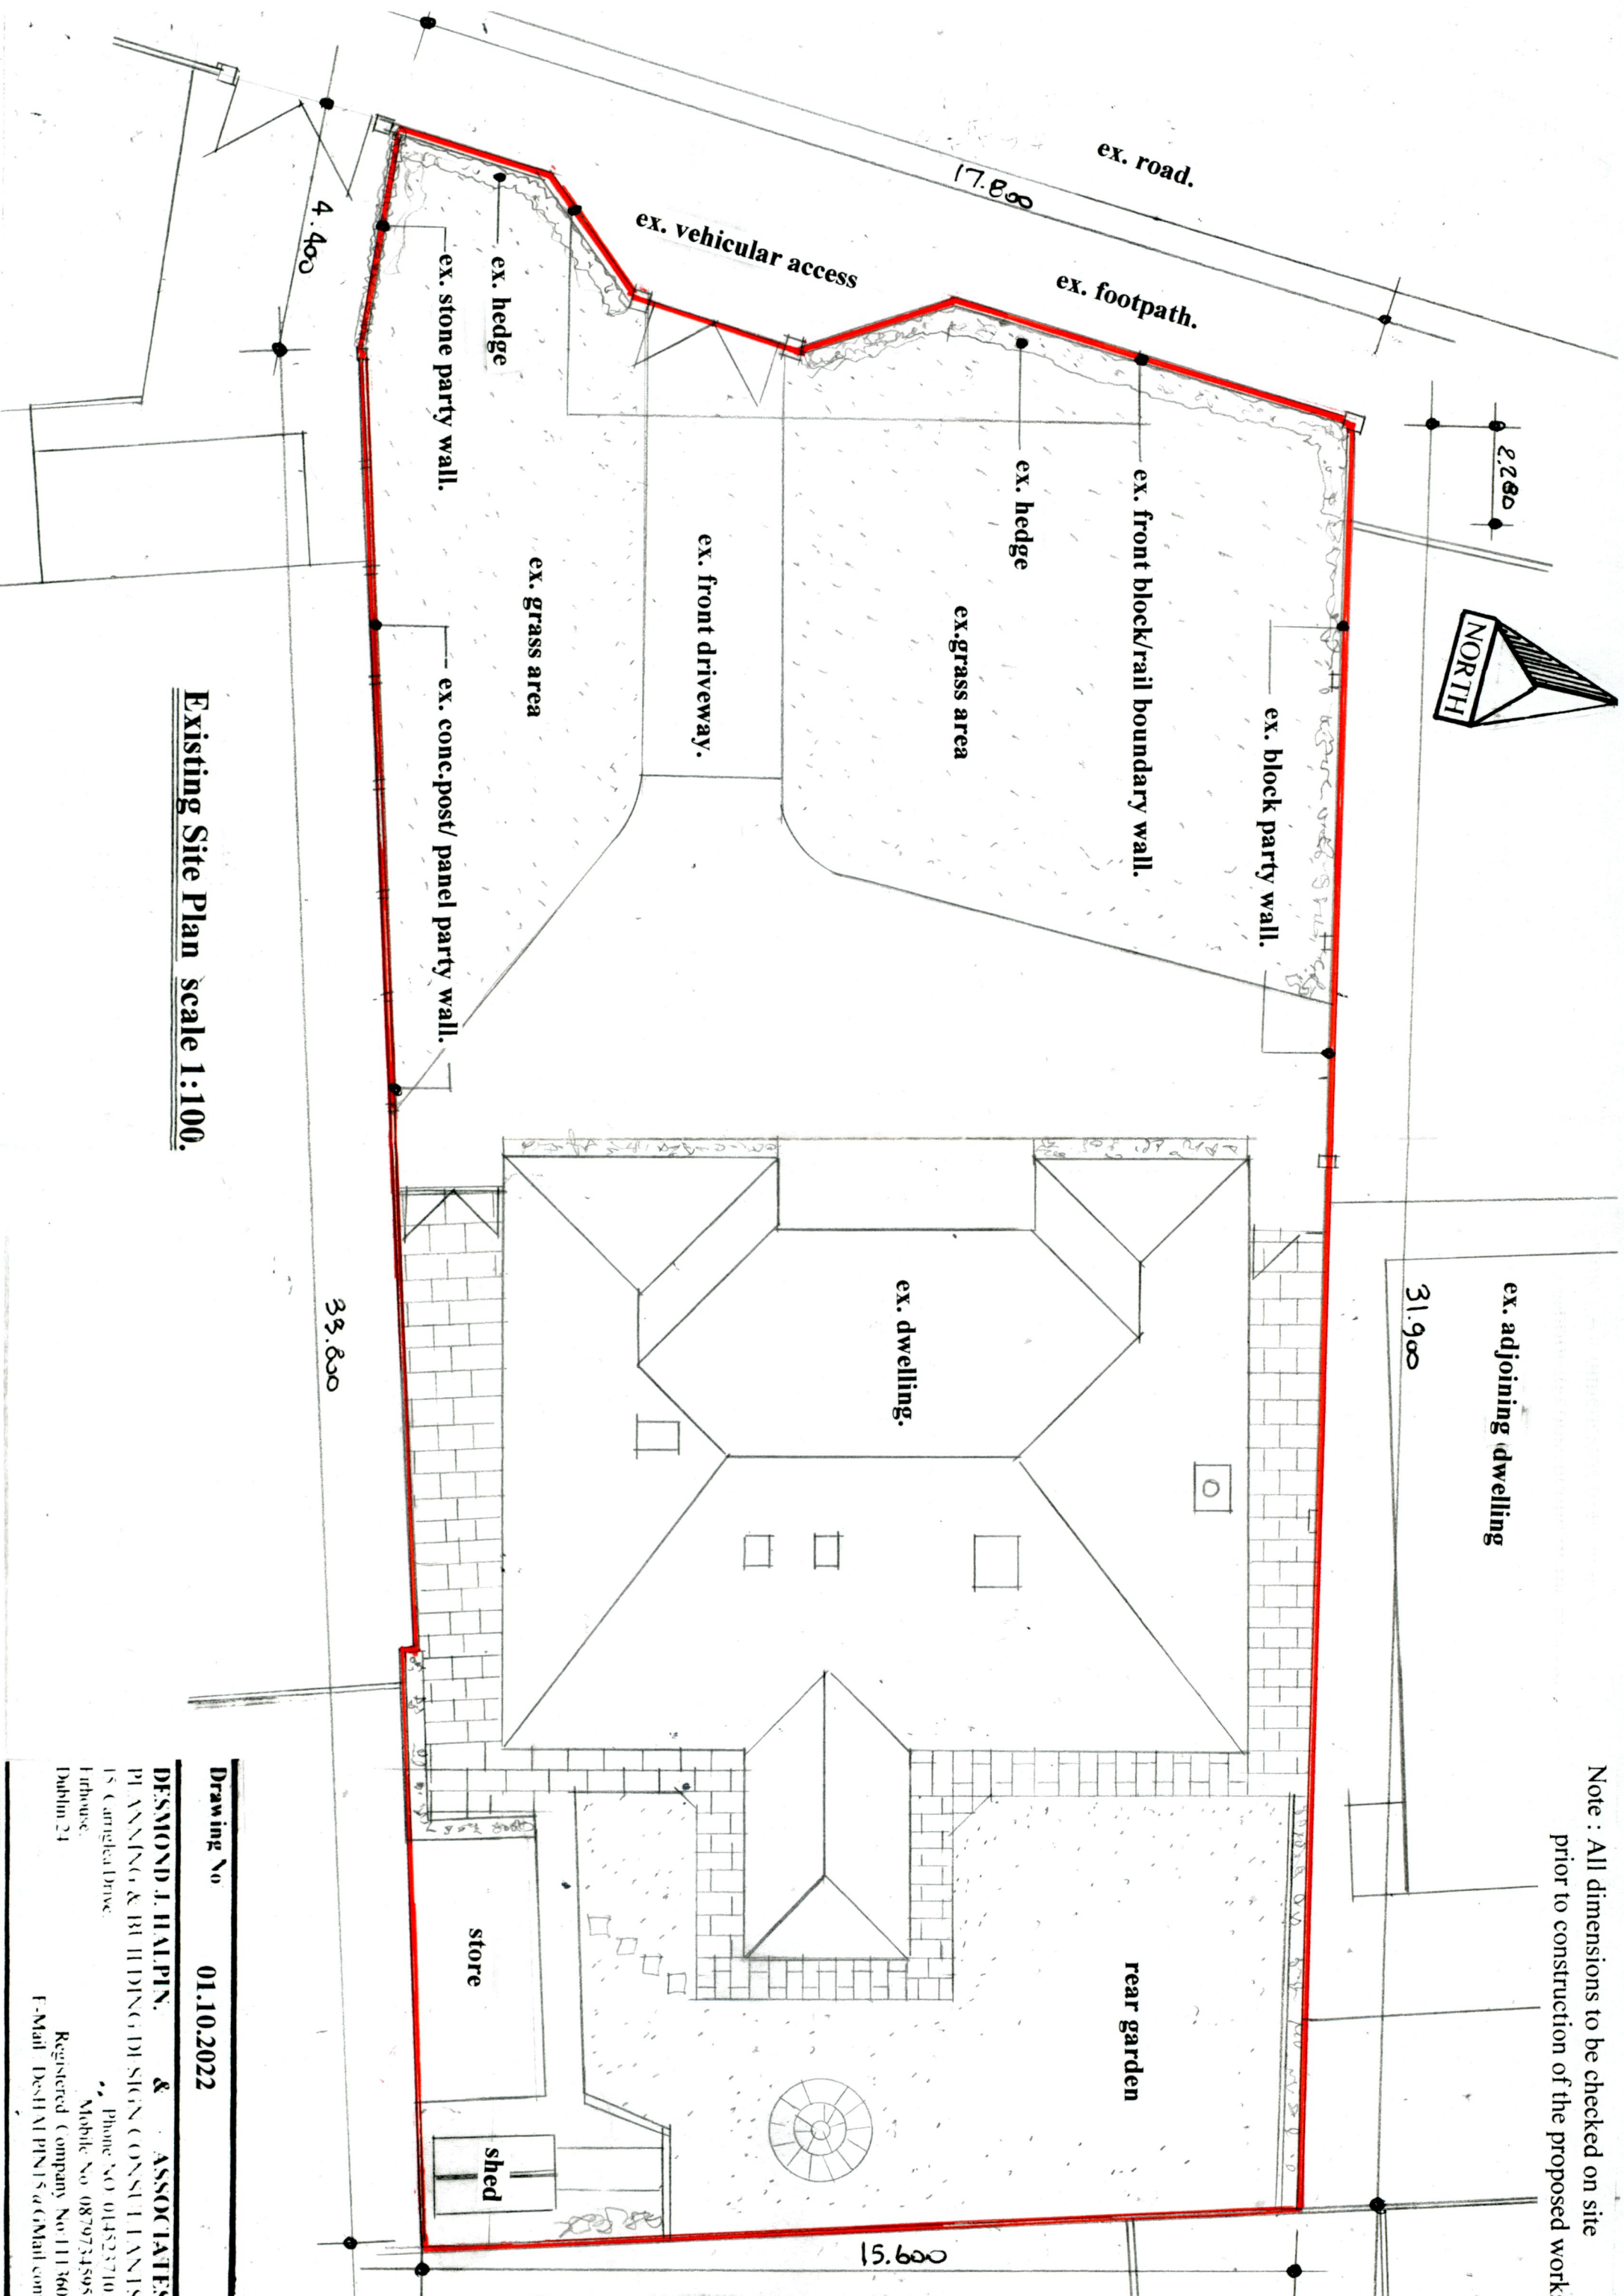


**Existing Site Plan scale 1:100.**

**Drawing No 01.10.2022**

**DESMOND J. HALPIN & ASSOCIATES**  
PLANNING & BUILDING DESIGN CONSULTANTS  
15 Carrigehill Drive  
Dublin 24  
Phone No 014523710  
Mobile No 0879734595  
Registered Company No 1111360  
E-Mail Deshalpin@aol.com



Note : All dimensions to be checked on site prior to construction of the proposed works

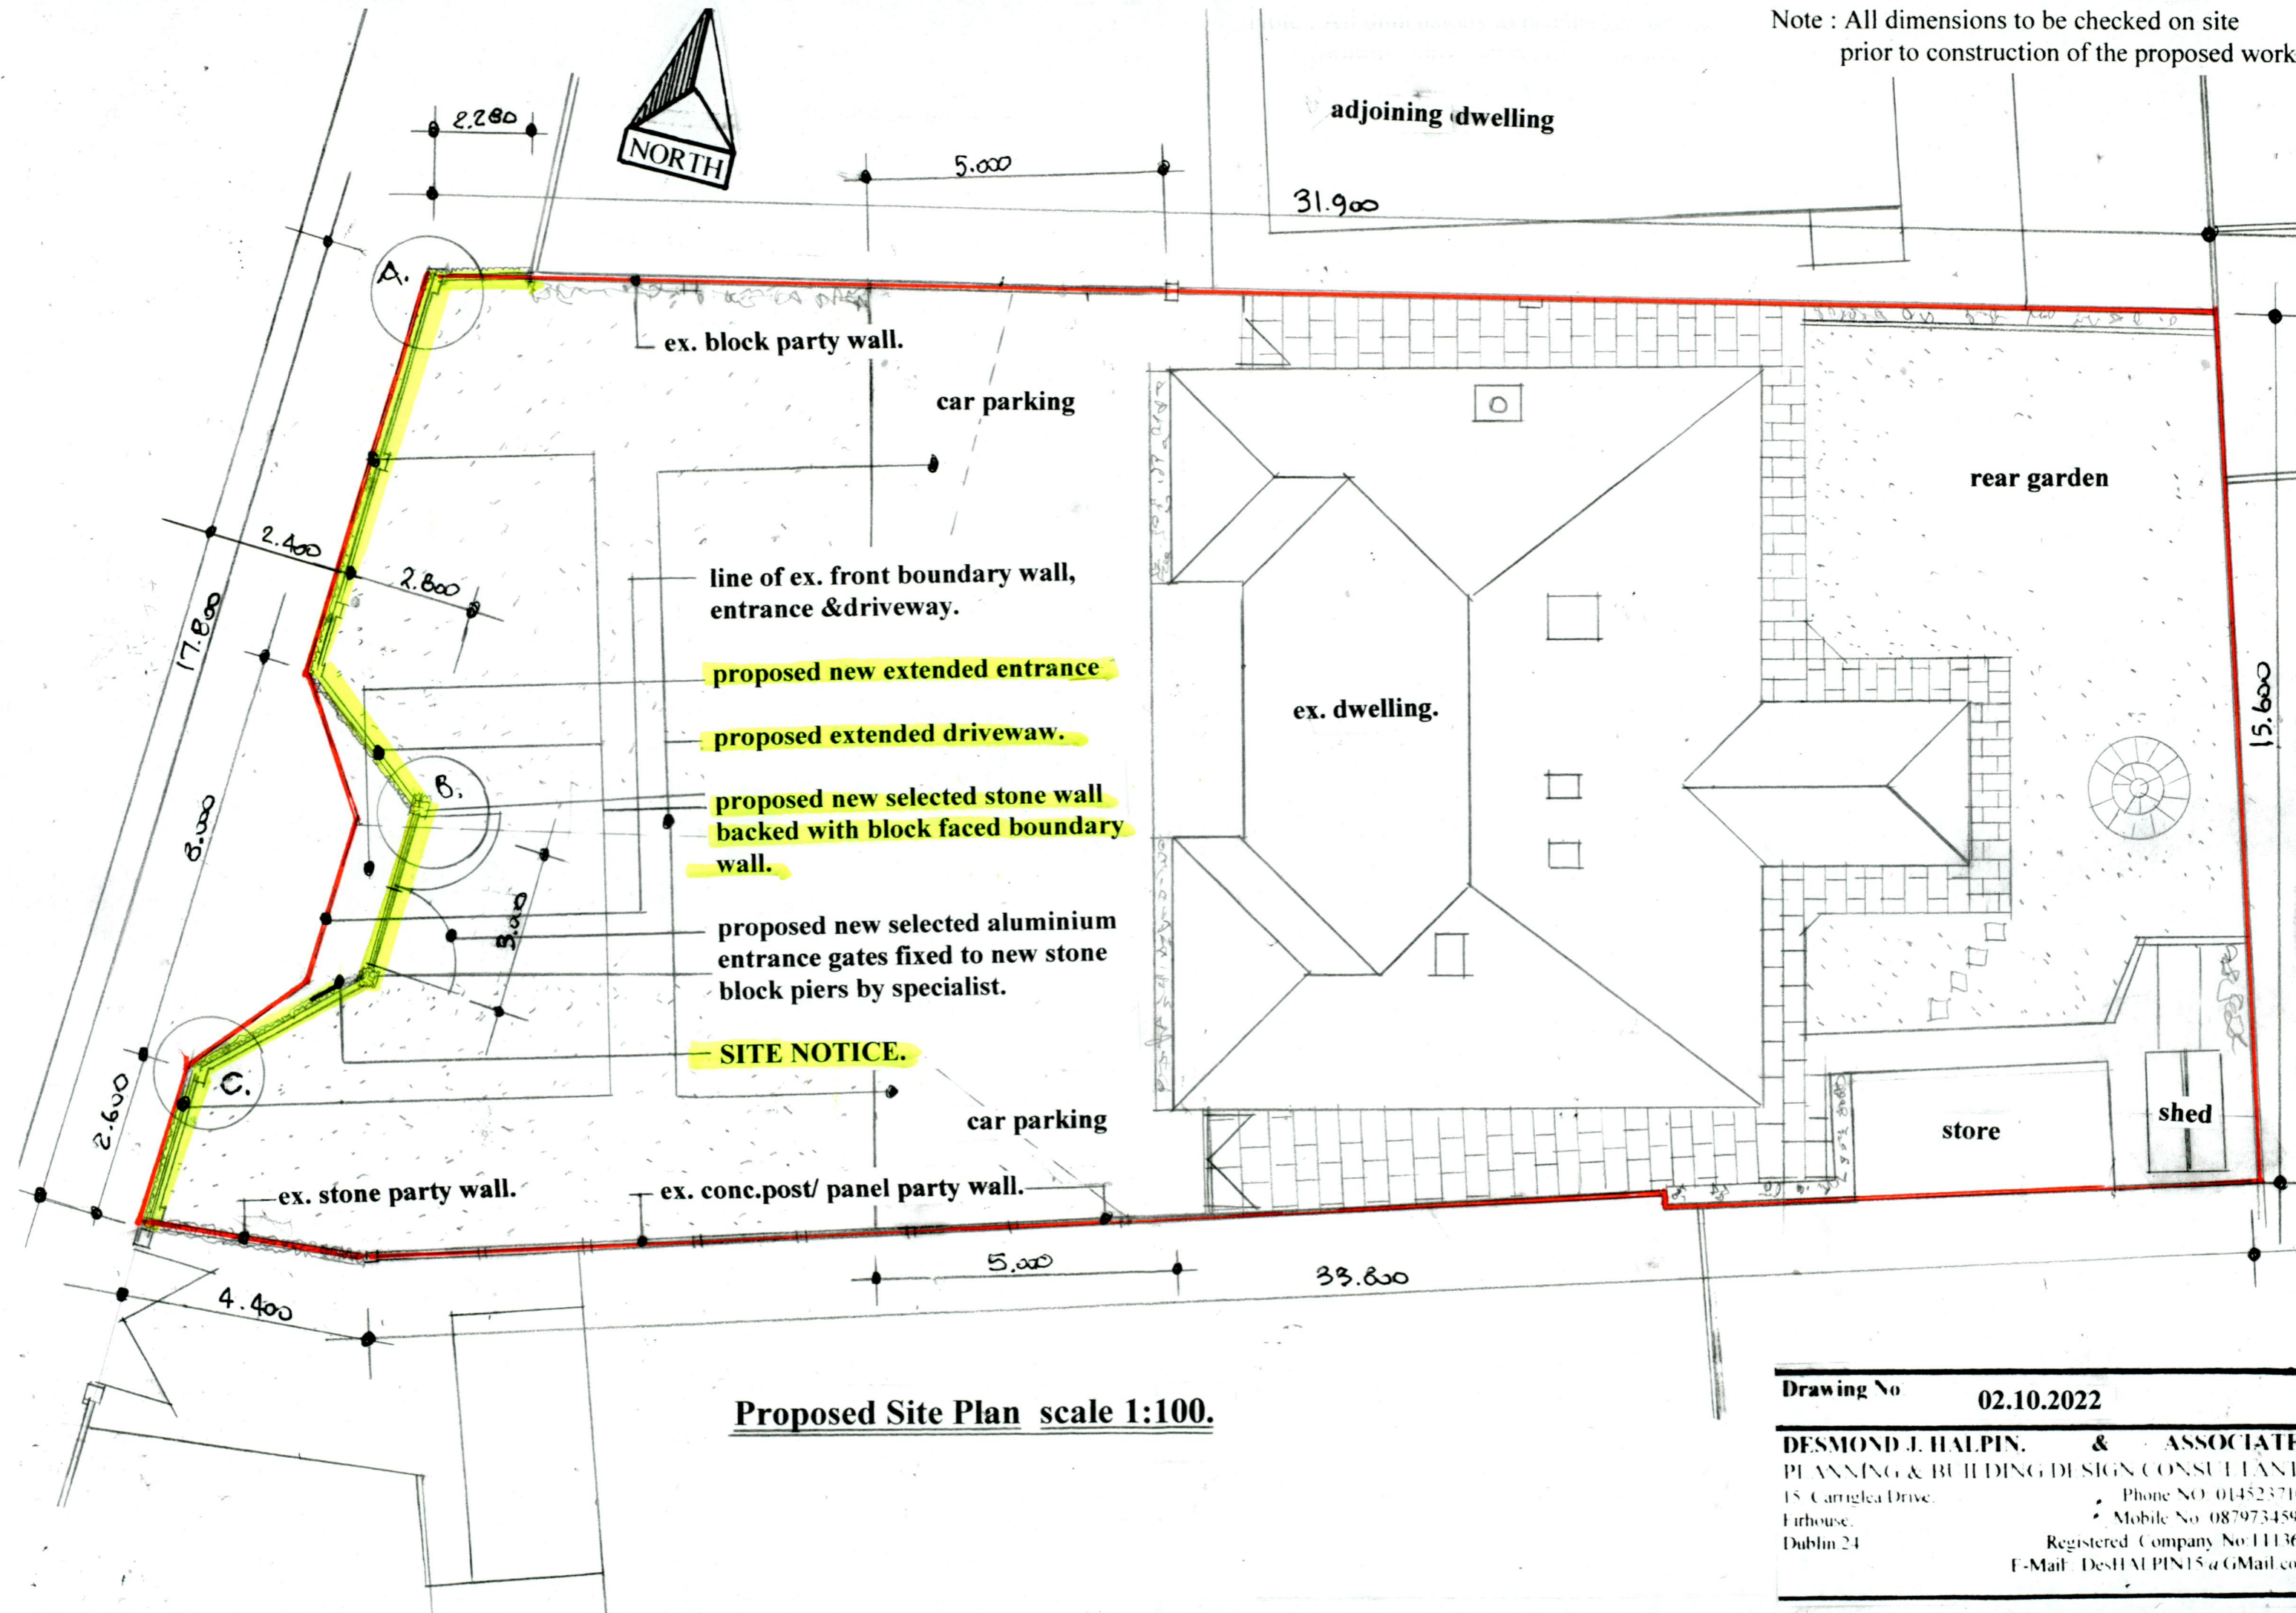

**Proposed Site Plan scale 1:100.**

**Drawing No 02.10.2022**  
**DESMOND J. HALPIN. & ASSOCIATES**  
PLANNING & BUILDING DESIGN CONSULTANTS  
15 Carriglea Drive, Phone NO 014523710  
Firhouse, Mobile No 0879734595  
Dublin 24 Registered Company No 111360  
E-Mail DesHALPIN15@gmail.com