


NOTES
 Figured dimensions only to be taken from drawings.
 All dimensions to be checked on site before work commences and
 Architect to be informed of any discrepancies.
 All work is to comply with the current Building Regulations.
 This drawing is copyright.

REV.	REVISION	DATE

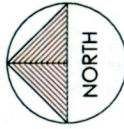

50 NORTH ROAD
 DRICKEEDA
 CO. LOUTH
 A92 W725




T: 041 9832950
 e: info@mckevittking.ie
 w: www.mckevittking.ie

PROJECT		SCALE		DATE		DRAWN BY		PROJECT NO.		DRAWING NO.	
EXTENSION/RENOVATION @ 46 GLENDOWER DRIVE, RATHFARNHAM, DUBLIN 16		1:200 @ A1		AUG 2021		CJ		D435		SU02	
TITLE		DATE		PROJECT NO.		DRAWING NO.		STAGE		CLIENT	
SITE LAYOUT PLAN		24/08/21		D435		SU02		SURVEY		KEVIN DOHERTY	




SITE LAYOUT PLAN
 SCALE 1:200


GROUND FLOOR PLAN
SCALE 1:50

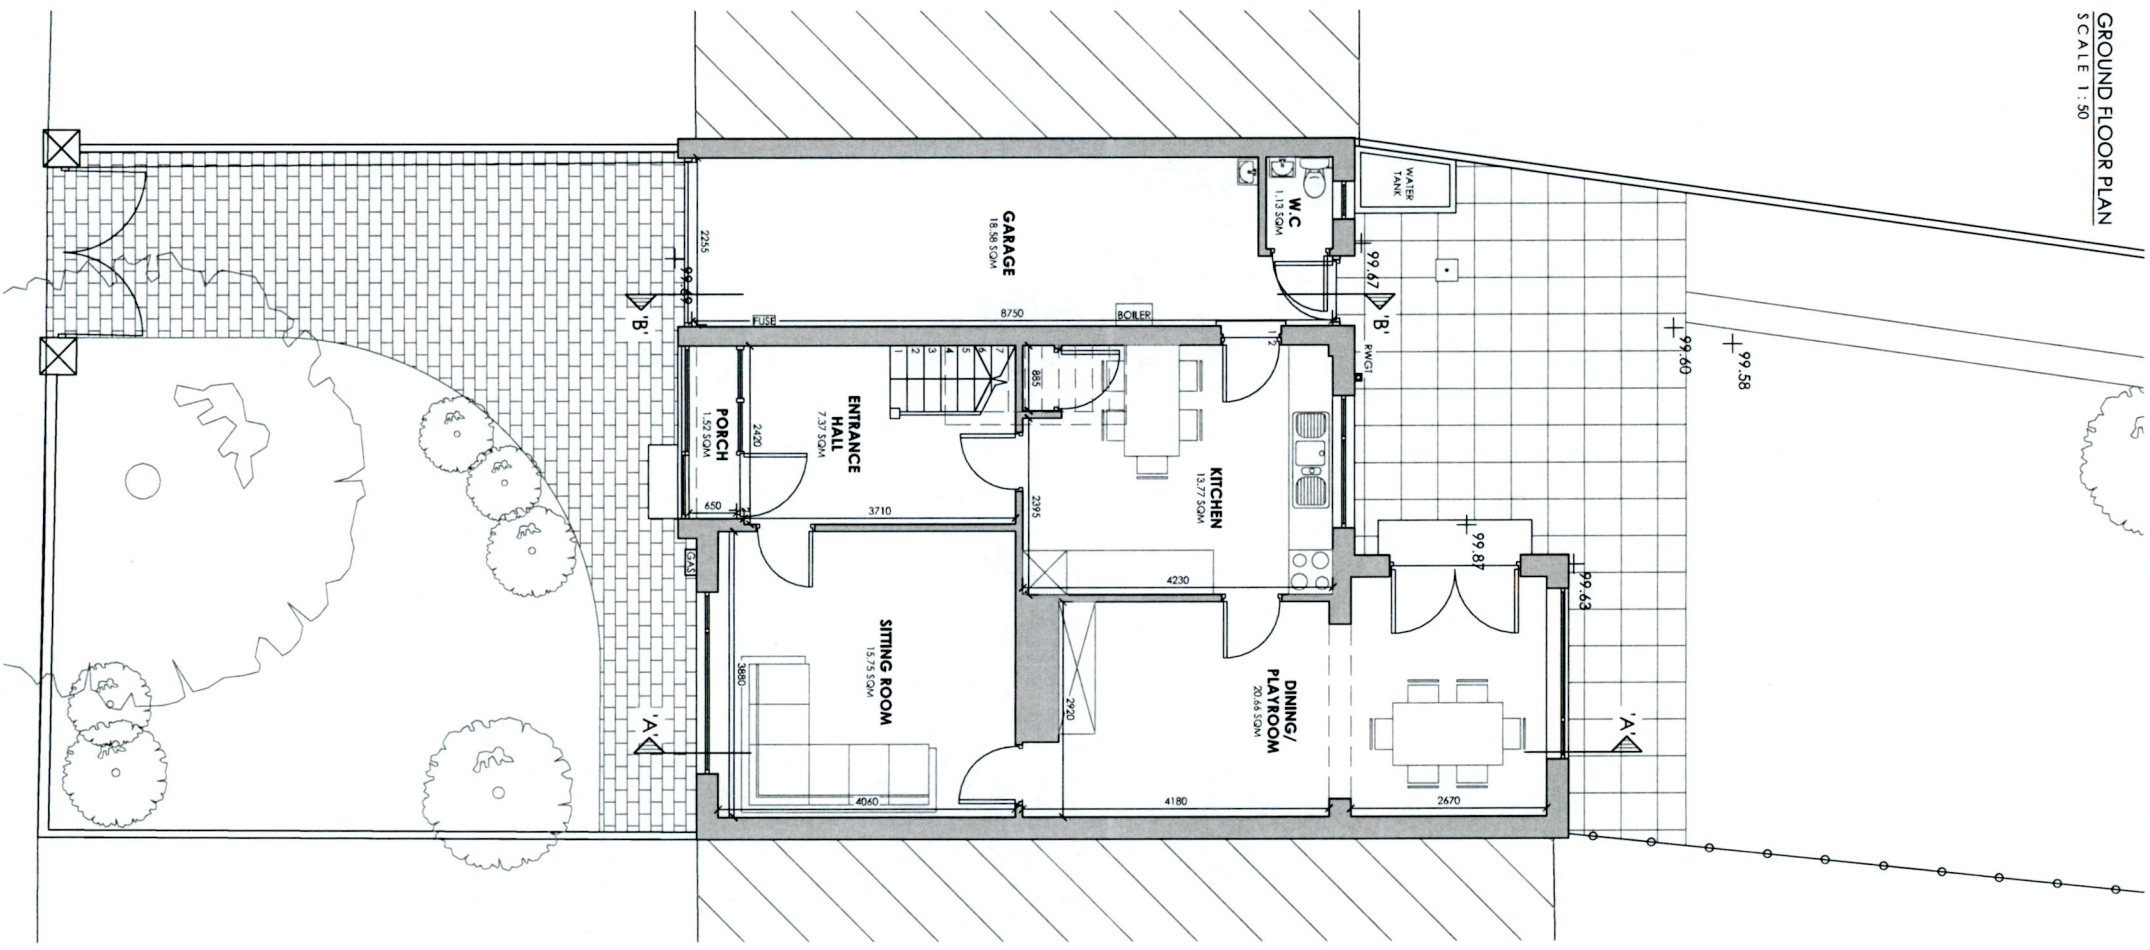

FIRST FLOOR PLAN
SCALE 1:50

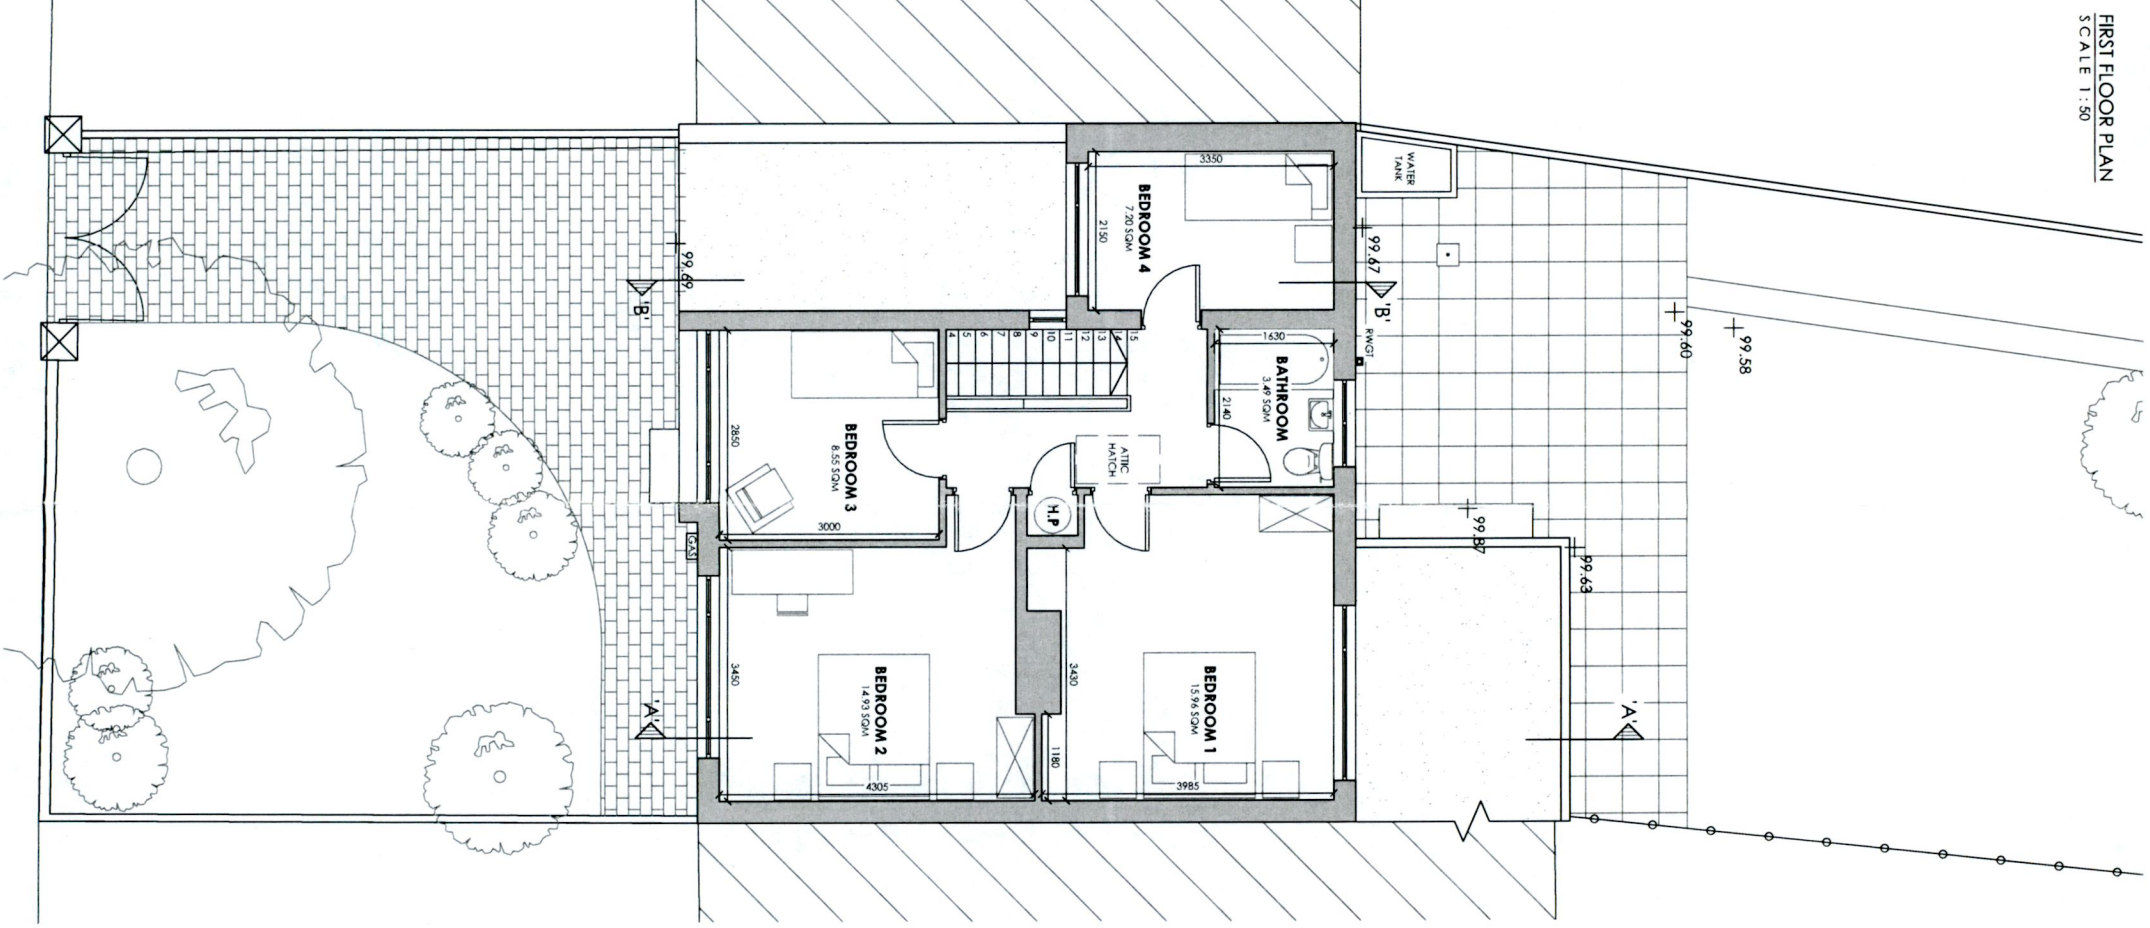

ATTIC PLAN
SCALE 1:50

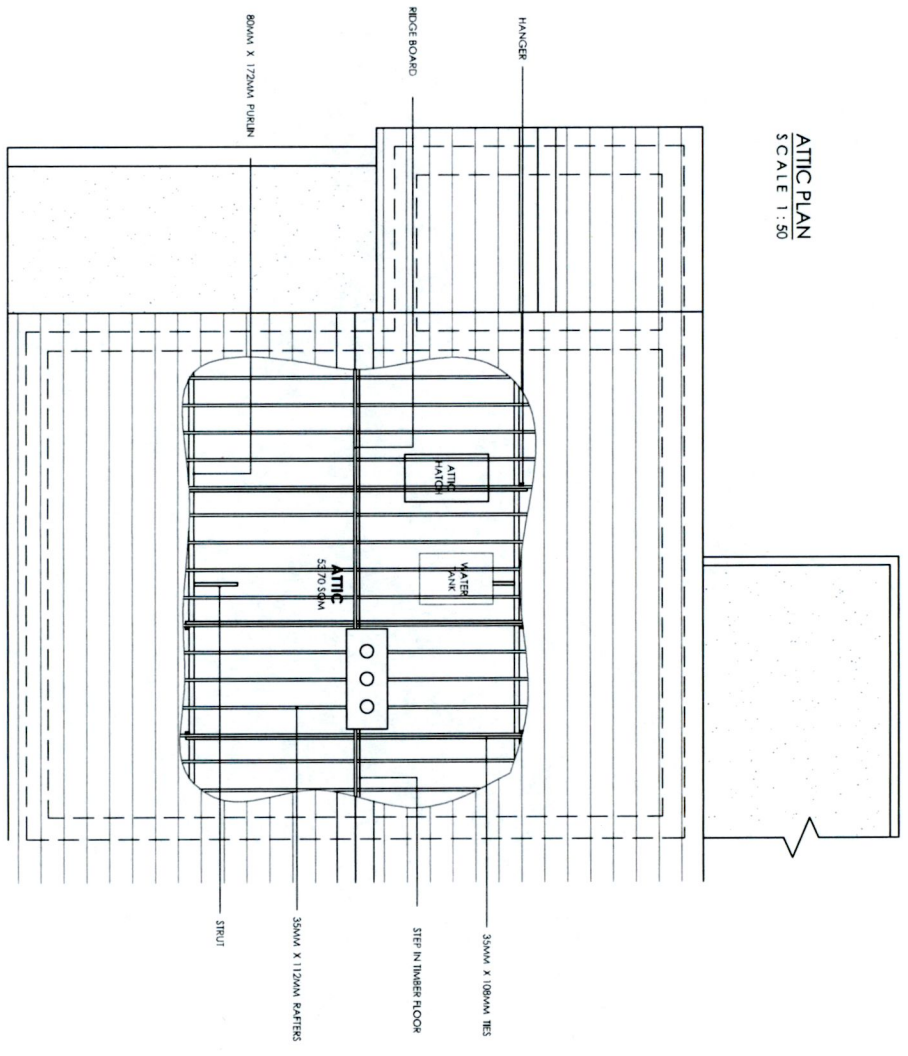

NOTE
Figured dimensions only to be taken from drawings.
All dimensions to be checked on site before work commences and
Architect to be informed of any discrepancies.
All work is to comply with the current Building Regulations.
The drawing is copyright.

REV.	REVISION	DATE



MCKEVITT KING
ARCHITECTS

50 NORTH ROAD
DROGHEDA
CO. DUBLIN
A92 W725

T: 041 9832950
E: info@mckevittking.ie
W: www.mckevittking.ie

PROJECT		TITLE	
EXTENSION/RENOVATION @ 44 GLENDOHER DRIVE, BATHFRANKHAM, DUBLIN 16		SCALE	1:50 @ A1
GROUND FLOOR, FIRST FLOOR & ATTIC PLAN		DATE	AUG 2011
DRAWN BY	CJ	PROJECT NO.	D435
CHECKED BY		DRAWING NO.	SU03
CLIENT	KEVIN DOHERTY		