


NOTES
 Figured dimensions only to be taken from drawings.
 All dimensions to be checked on site before work commences and Architect to be informed of any discrepancies.
 All work is to comply with the current Building Regulations.
 This drawing is copyright.


REV.	REVISION	DATE
------	----------	------




EAST ELEVATION
 SCALE 1:50

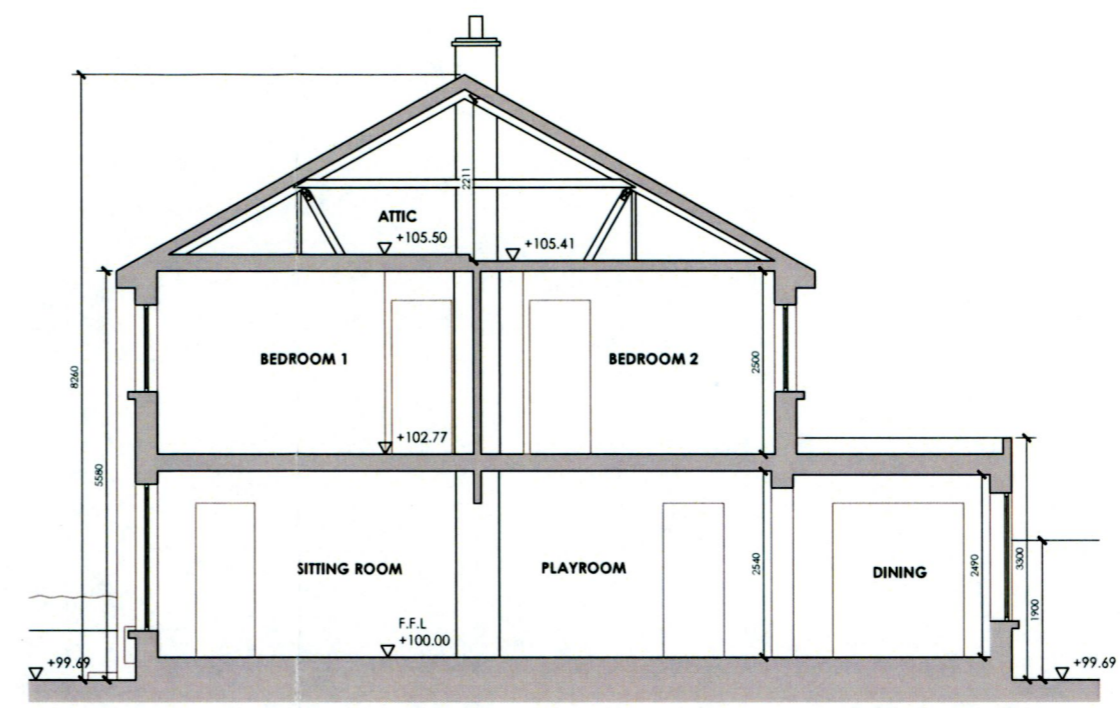

SECTION AA
 SCALE 1:50

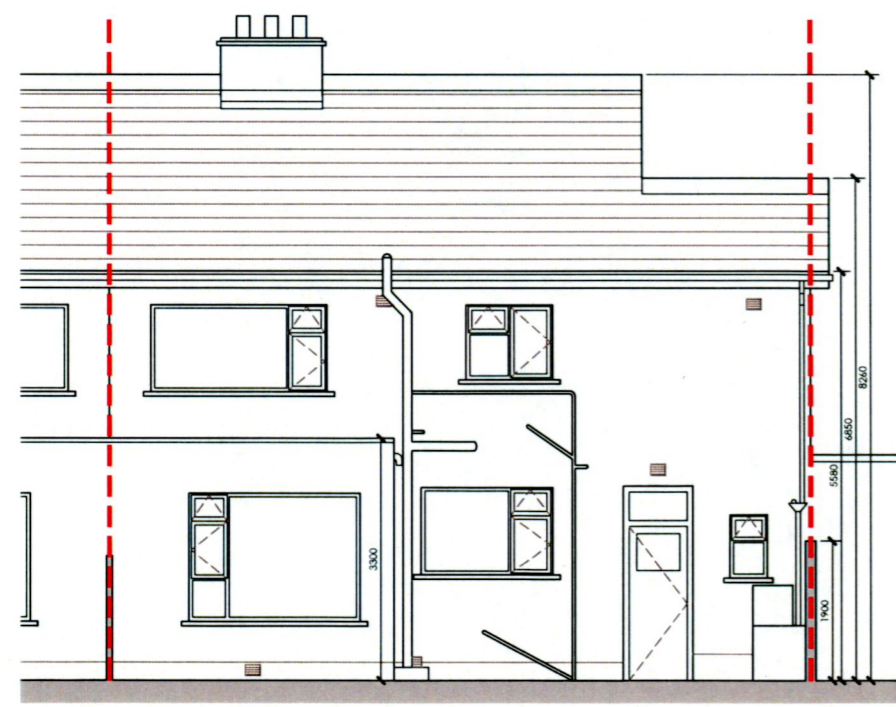

WEST ELEVATION
 SCALE 1:50

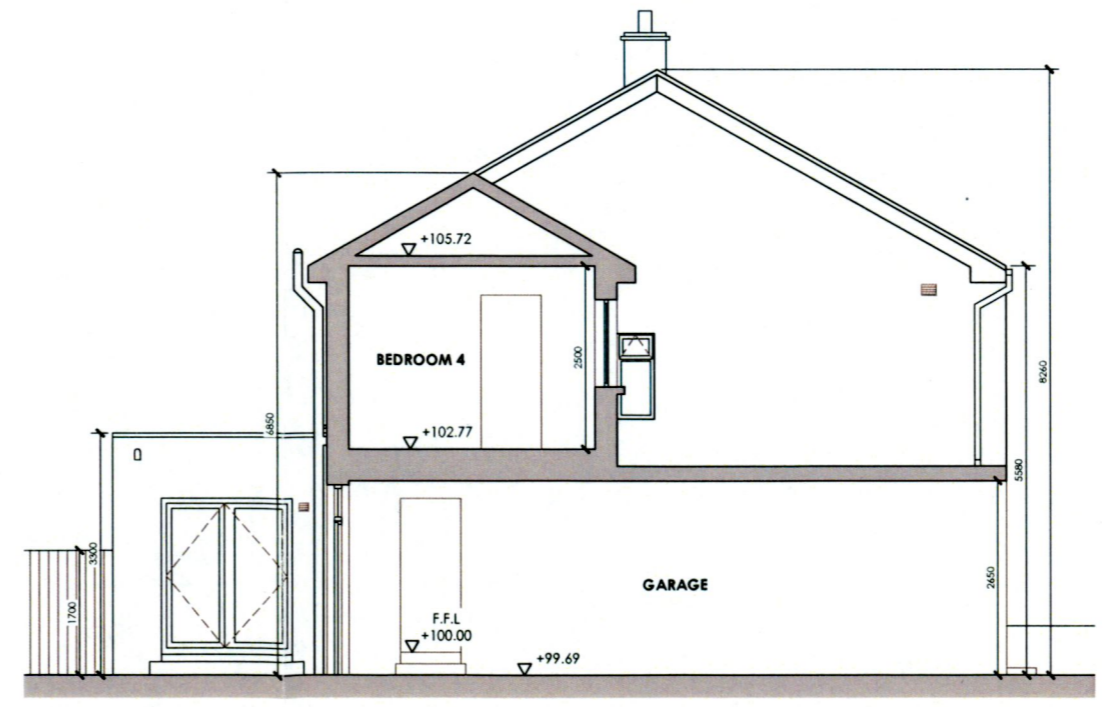

SECTION BB
 SCALE 1:50



50 NORTH ROAD
 DROGHEDA
 CO. LOUTH
 A92 W725

MCKEVITT KING
 ARCHITECTS

t: 041 9832950
 e: info@mckevittking.ie
 w: www.mckevittking.ie

PROJECT EXTENSION/RENOVATION @ 46 GLENDOHER DRIVE, RATHFARNHAM, DUBLIN 16	
TITLE EAST AND WEST ELEVATIONS, SECTION A-A & SECTION B-B	SCALE 1:50 @ A1
STAGE SURVEY	DATE AUG 2021
CLIENT KEVIN DOHERTY	DRAWN BY CJ
	PLOT DATE 24.08.21
	PROJECT NO. D435
	DRAWING NO. SU04