


Proposed Ground Floor Plan



Proposed First Floor Plan

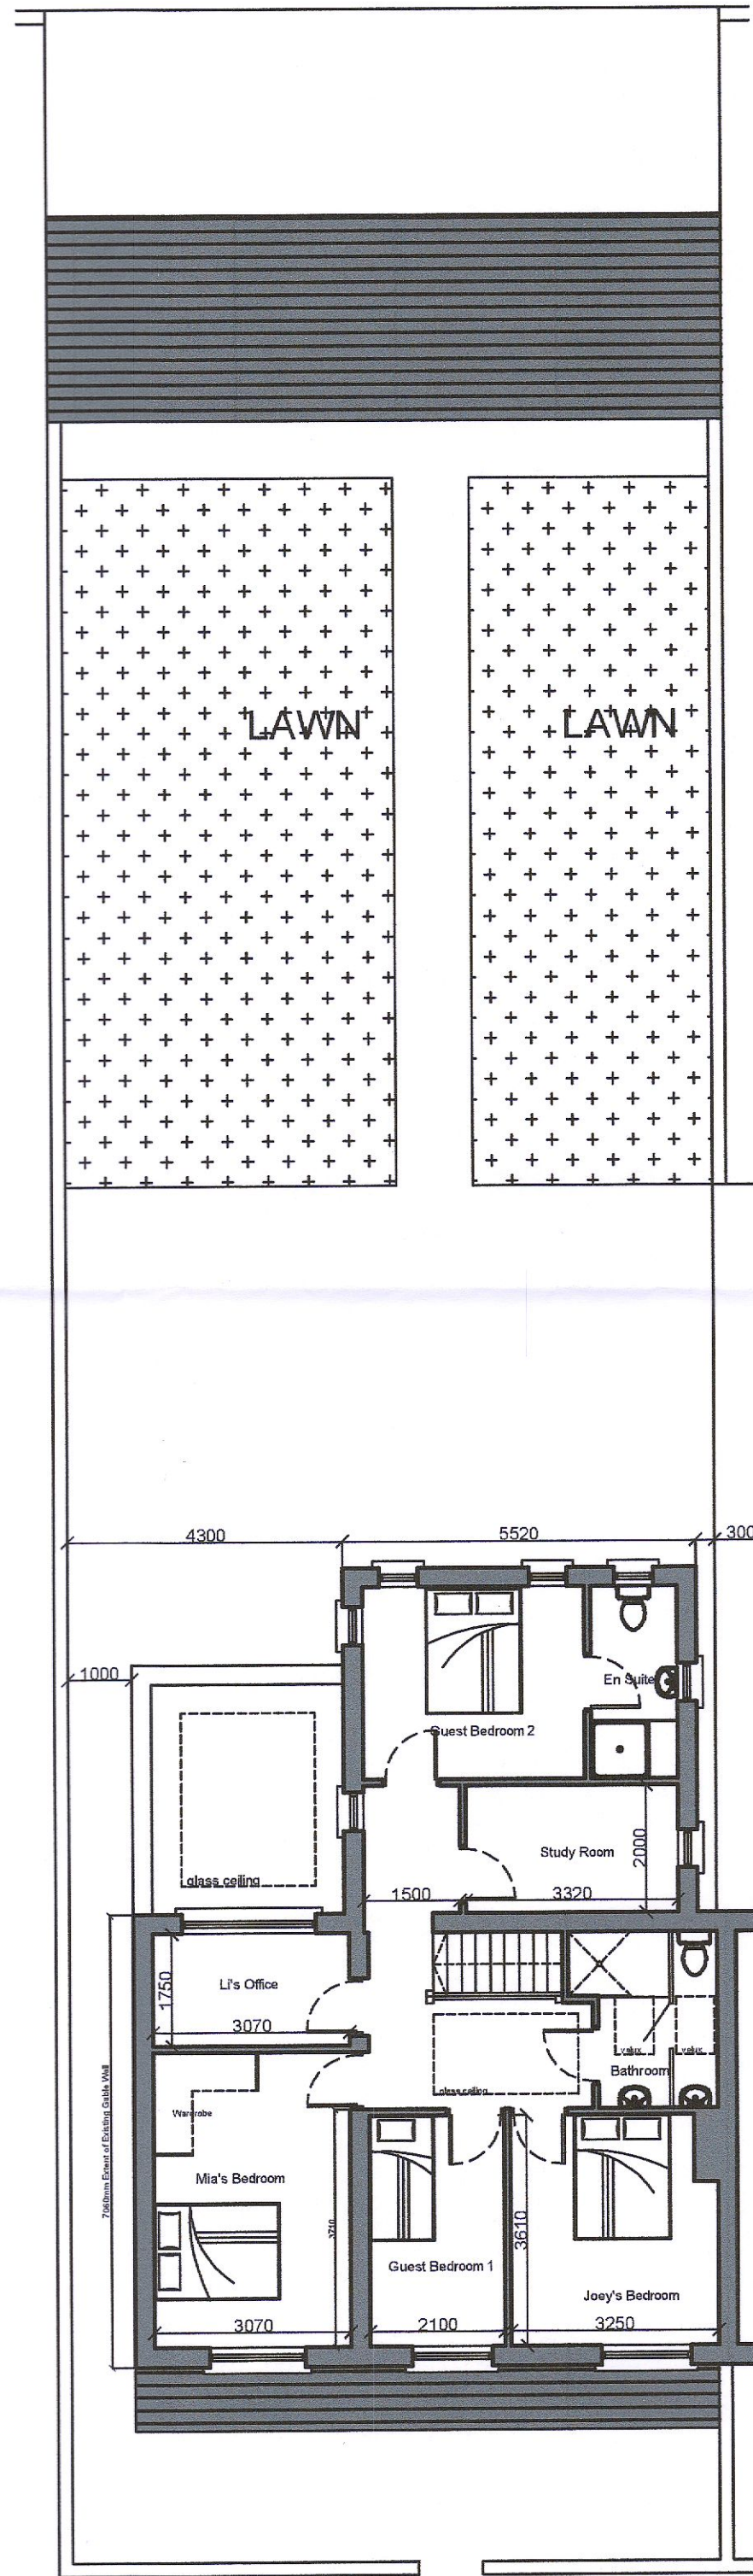


Proposed Front Elevation




Proposed Rear Elevation

NEW ROOF TILES TO MATCH THAT OF THE EXISTING ROOF
HACK OFF ALL EXISTING EXTERNAL RENDER AND CHIP AND REPLACE
WITH NEW WHITE MARBLE CHIP TO ALL EXTERNAL WALLS
RAINWATER GOODS SHALL BE PIVC WHITE
ALL EXTERNAL DOORS AND WINDOWS TO BE PIVC WHITE IN COLOUR

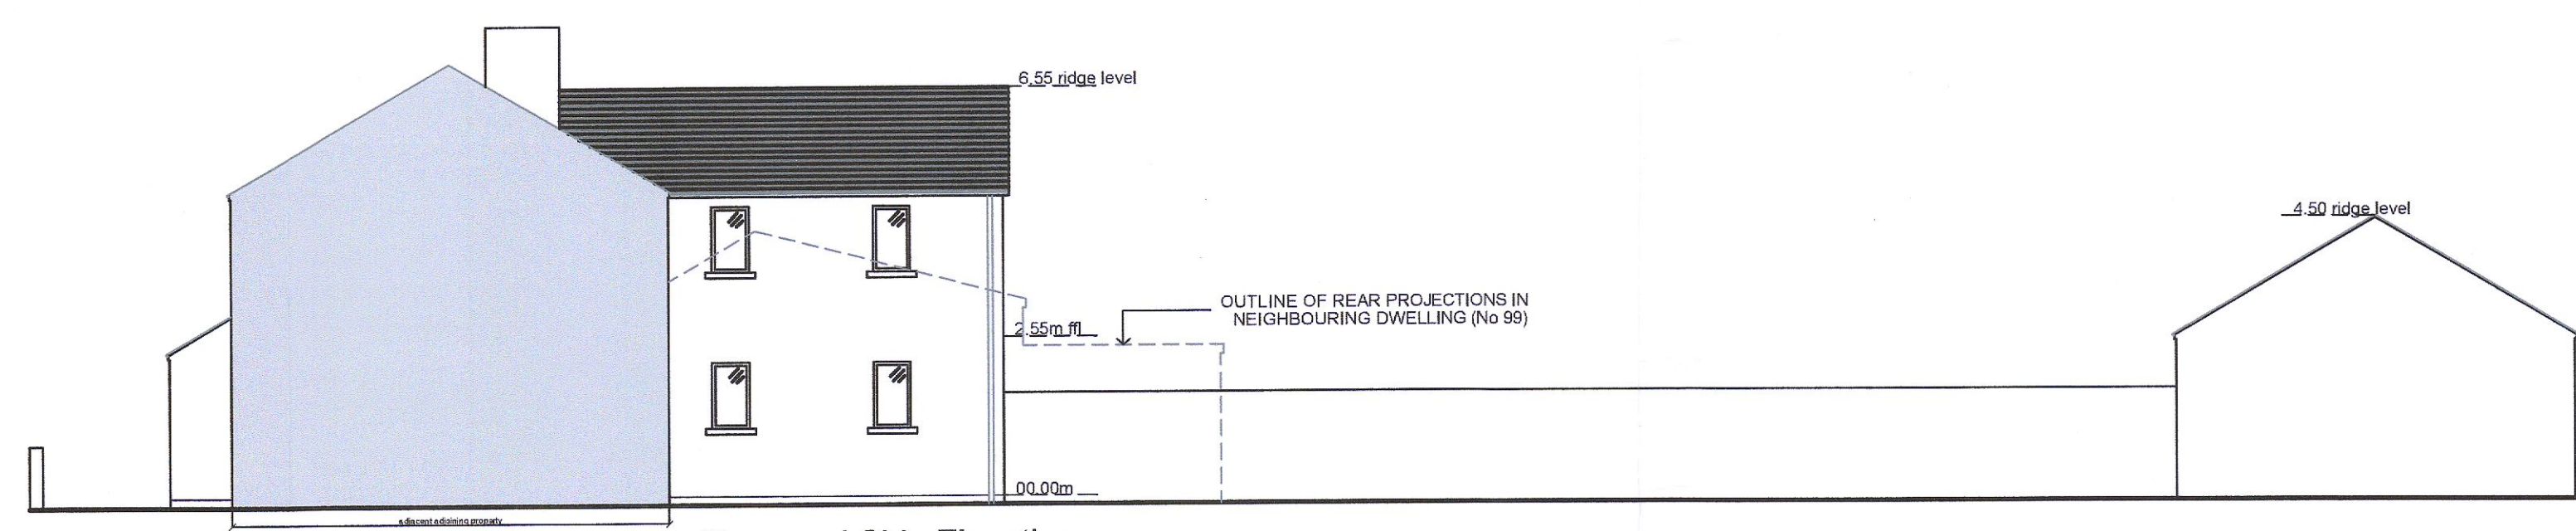

Proposed Side Elevation

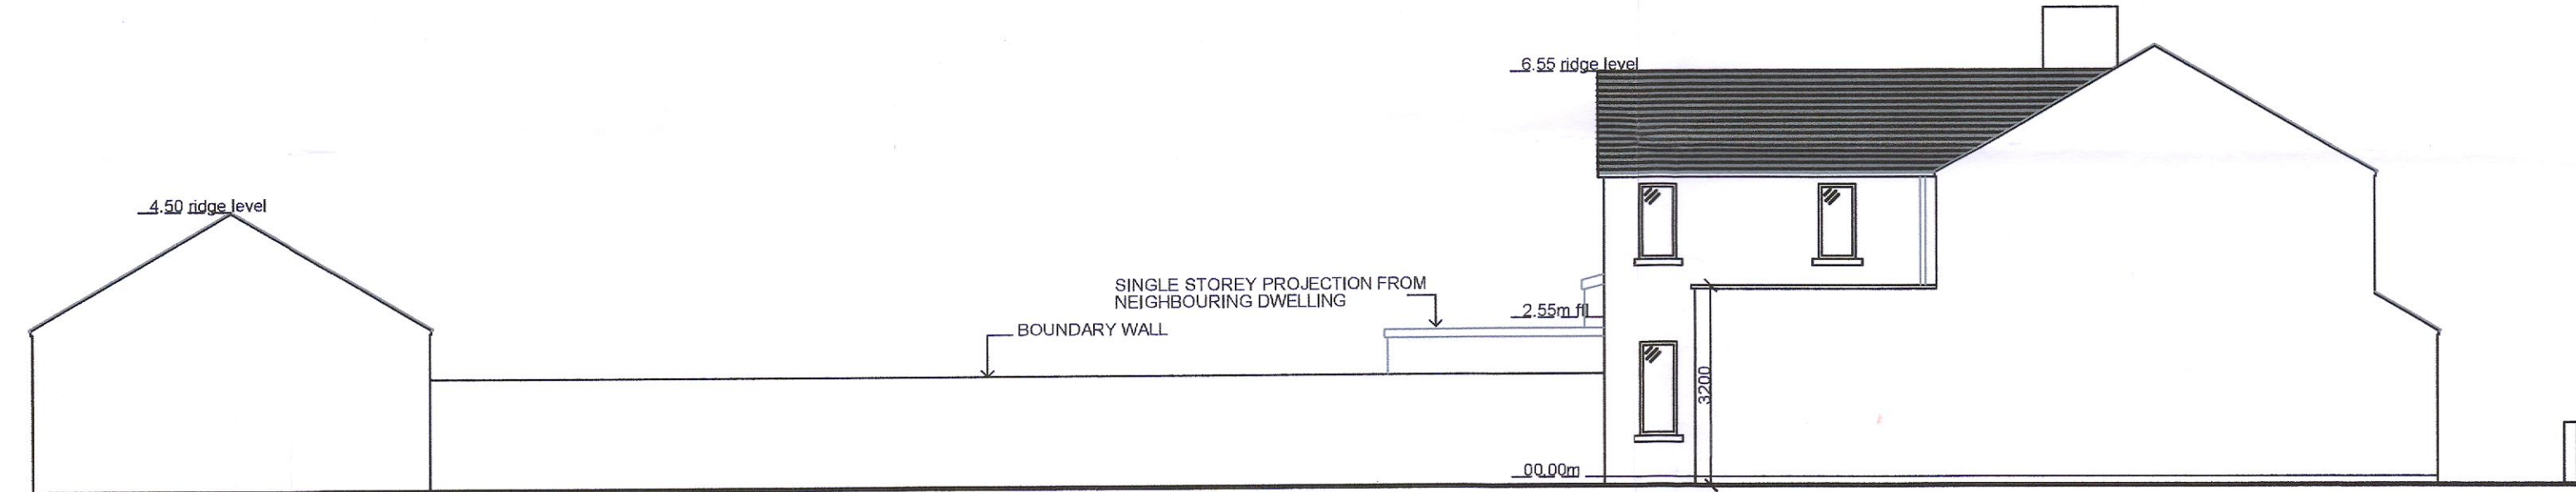

Proposed Side Elevation

REV.	DATE	DESCRIPTION
1	03/07/22	REVISED AS PER LETTER FROM PLANNING DEPARTMENT
2		
3		
4		
5		
6		
7		
8		
9		
10		


Status

- Detail scale of the drawing is 1:100
- The drawing is to be used in conjunction with all relevant building regulations and standards.
- All dimensions to be checked on site.
- Any dimensions between existing structures shall be checked on site.

Client: Mr Aidan and Li Brown
 Project: Extension & Alterations, 100 St Melranns Park
 Scale: 1:100
 Date: April 2022
 Designer: A. Coney

Proposed Floor Plans and Elevations
 Drawing No: 2024-04
 Sheet: A

DARCON
Architectural
Services

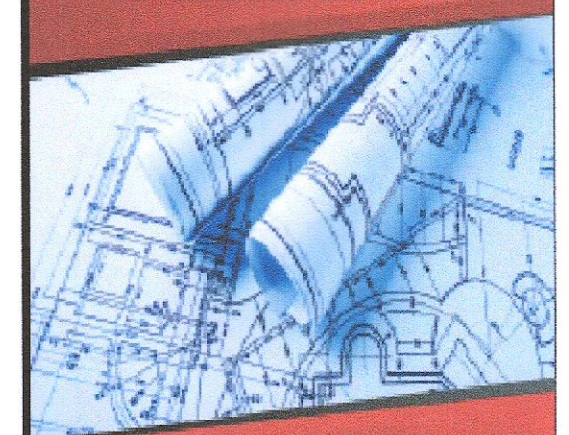

Aidan Coney
 Telephone
 07734023955
 Email
 darconarchitectural@gmail.com