



EXISTING REAR ELEVATION

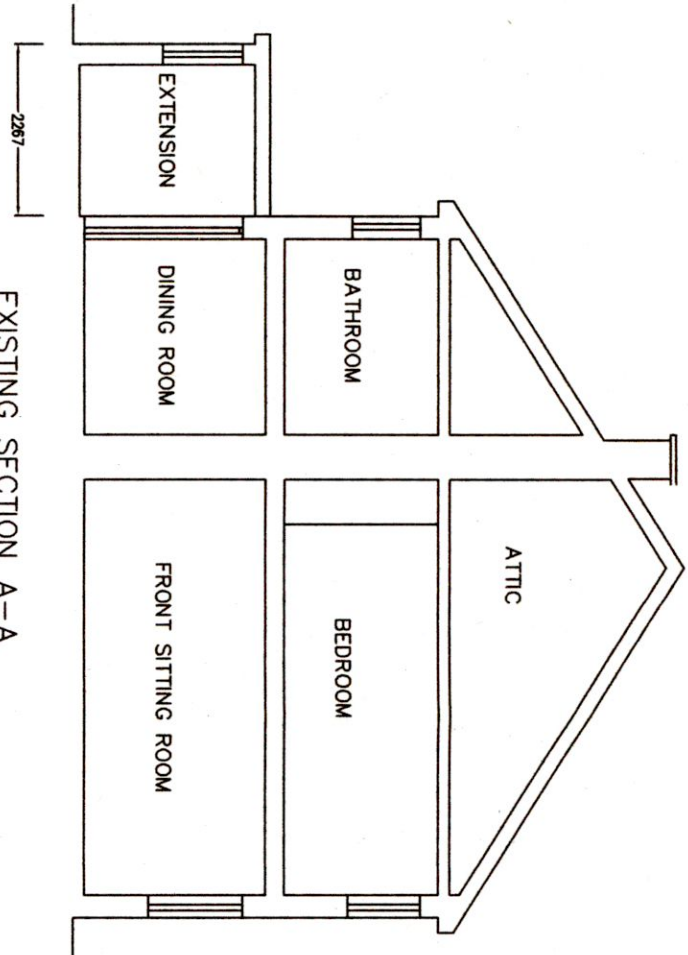


EXISTING SECTION A-A

53 56.5

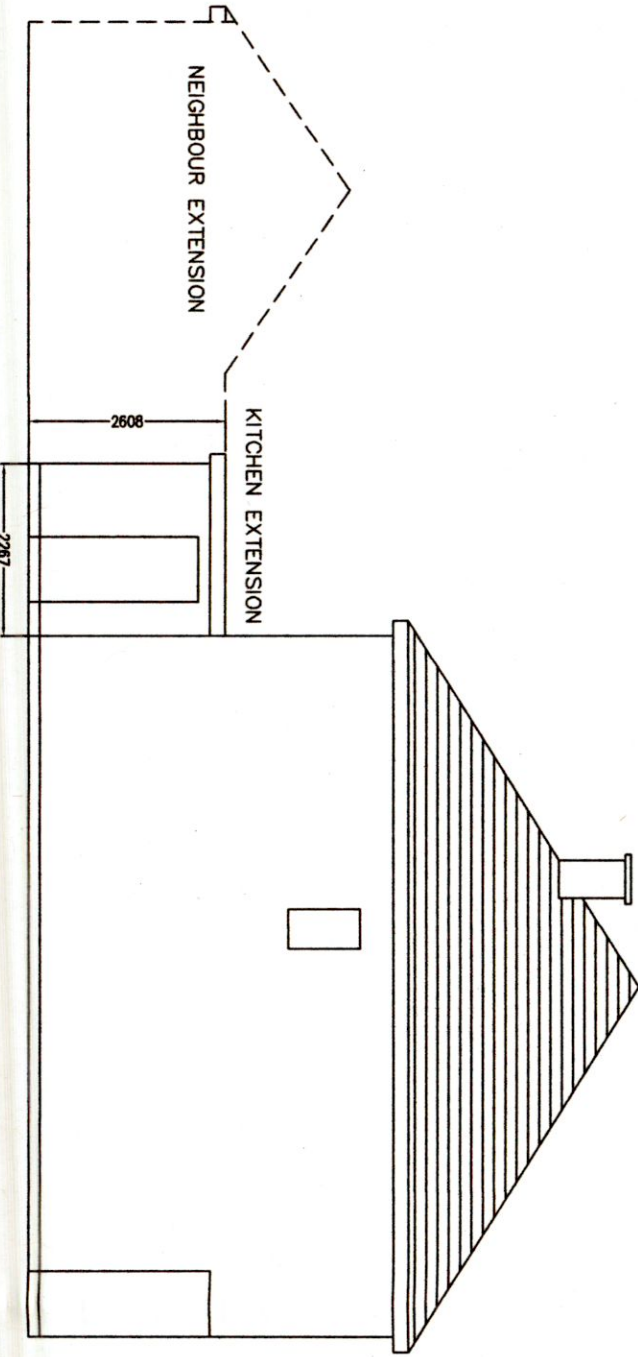


EXISTING SIDE ELEVATION

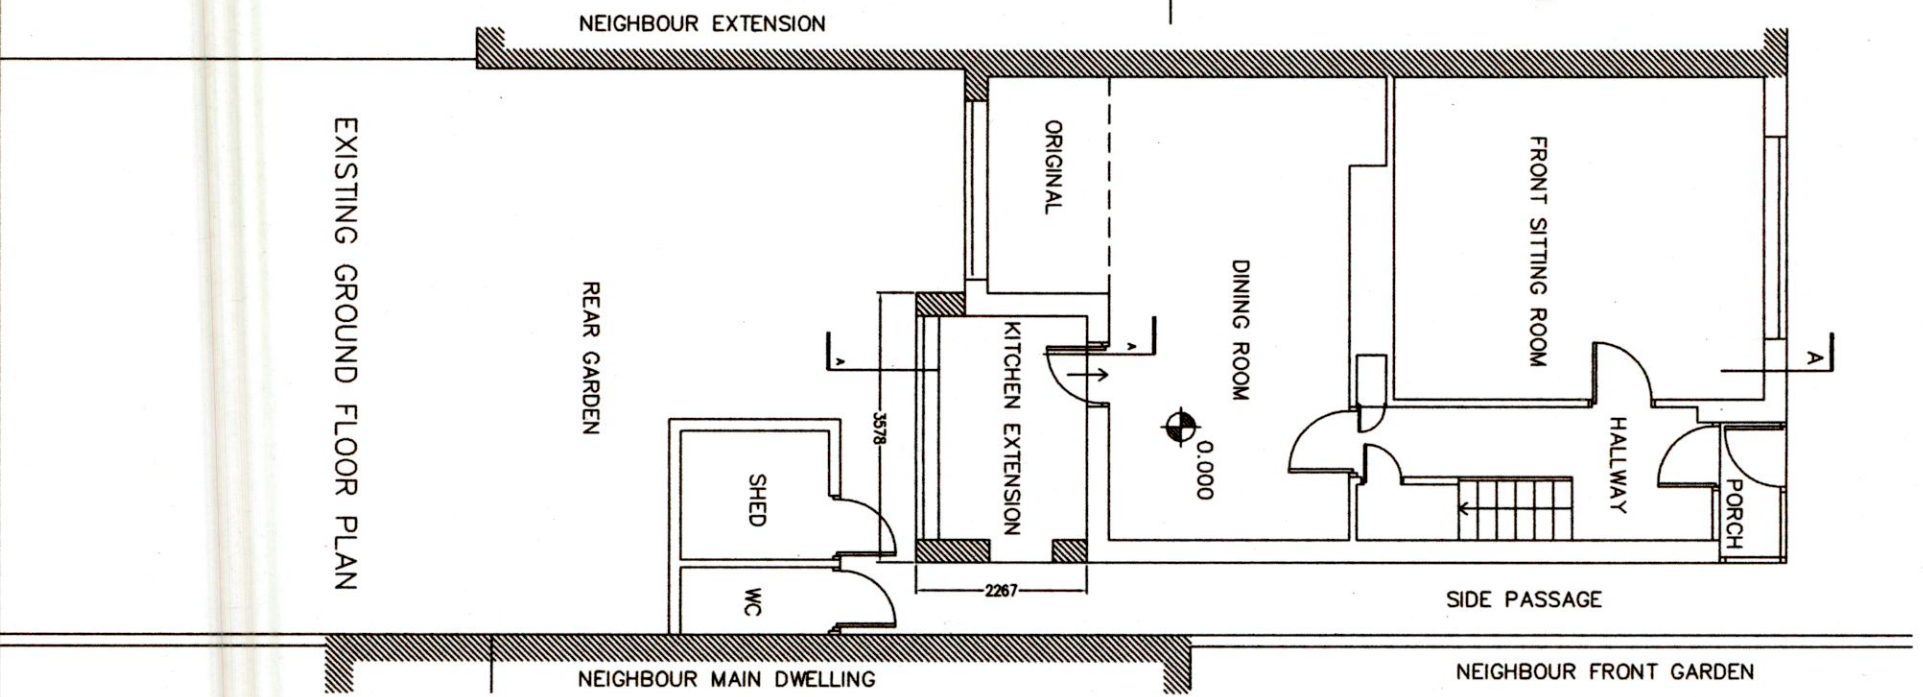

EXISTING GROUND FLOOR PLAN

Revisions:

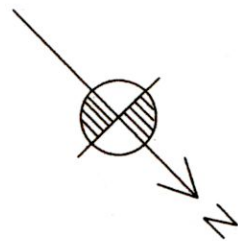

PREPARED FOR THE PURPOSES OF
PLANNING
ONLY

ANNE MANN ARCHITECTS LIMITED
BANDMILL MENTAL Orchard Road
9A Wood Farm Drive,
Palmerstown, Dublin 20.
Tel: (01) 6237922 Mob: 087 623 9184
E-Mail: architect@mannarch.com

Project:
REAR EXTENSION & GARDEN ROOM
No. 39 CHERRYFIELD AVENUE,
WALKINSTOWN,
DUBLIN 12.

Drawing name:
EXISTING LAYOUT - EXTENSION
PLAN, SECTION & ELEVATIONS

Scale:	1:100 @ A3	Date:	21.10.2022
Rev:		Drawn by:	AM
Drawing No:		22.182.PL.03	