

Revisions:

--	--

PREPARED FOR THE PURPOSES OF

PLANNING

ONLY

ANNE MASON ARCHITECTS LIMITED
Bachelors (Ireland) Chartered Architect



9A Wood Farm Drive,
Palmerstown, Dublin 20.
Tel: (01) 6237922 Mob: 087 623 9184
E-Mail: architect@mahonarch.com

Project:
REAR EXTENSION & GARDEN ROOM
No. 39 CHERRYFIELD AVENUE,
WALKINSTOWN,
DUBLIN 12.

Drawing name:

**PROPOSED
CONTIGUOUS ELEVATIONS**


Scale:
1:100 • A3

Date:
21.10.2022


Rev:
AM

Drawn by:
AM


Drawing No:
22.182.PL.06

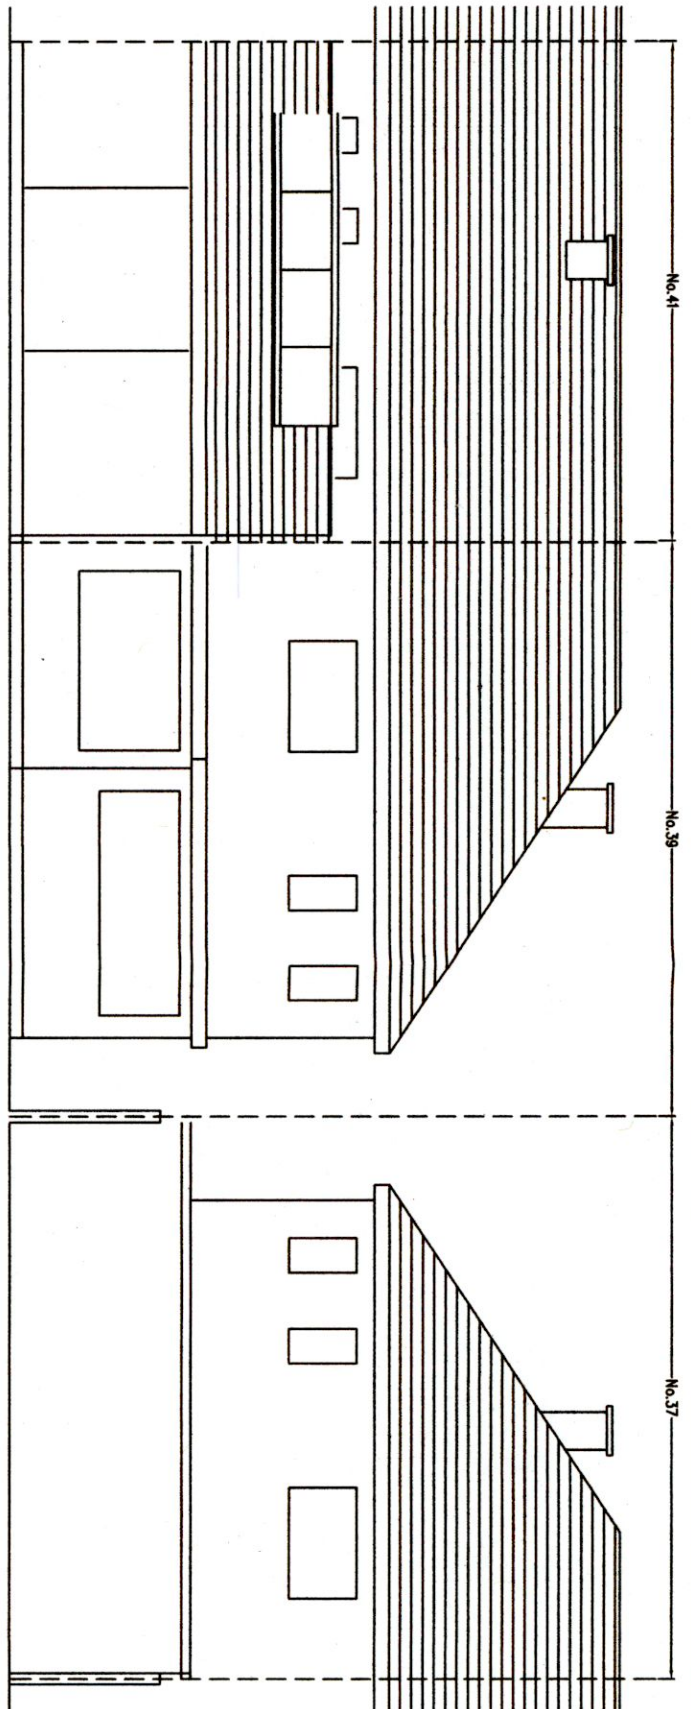

EXISTING REAR ELEVATION

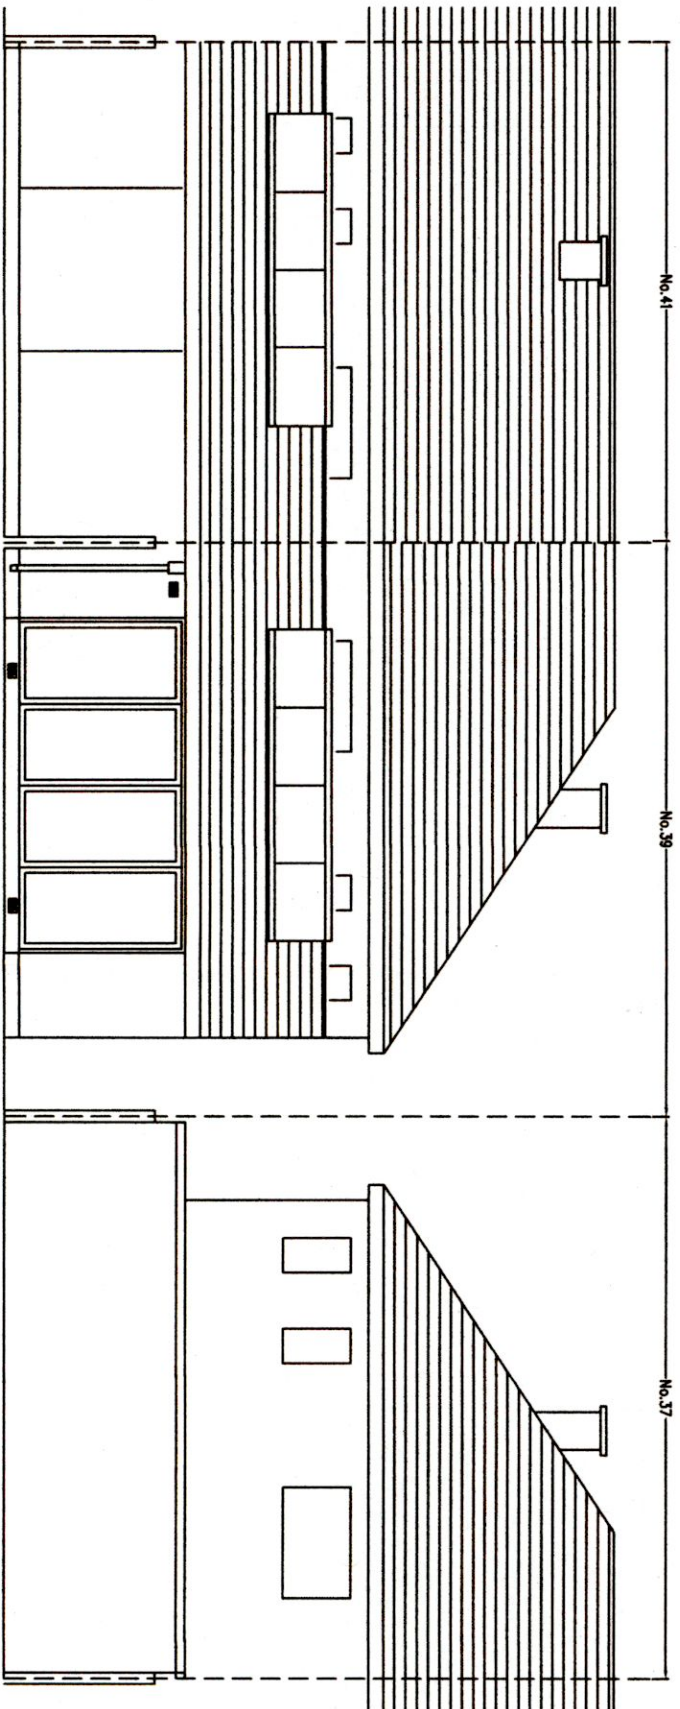

PROPOSED REAR ELEVATION

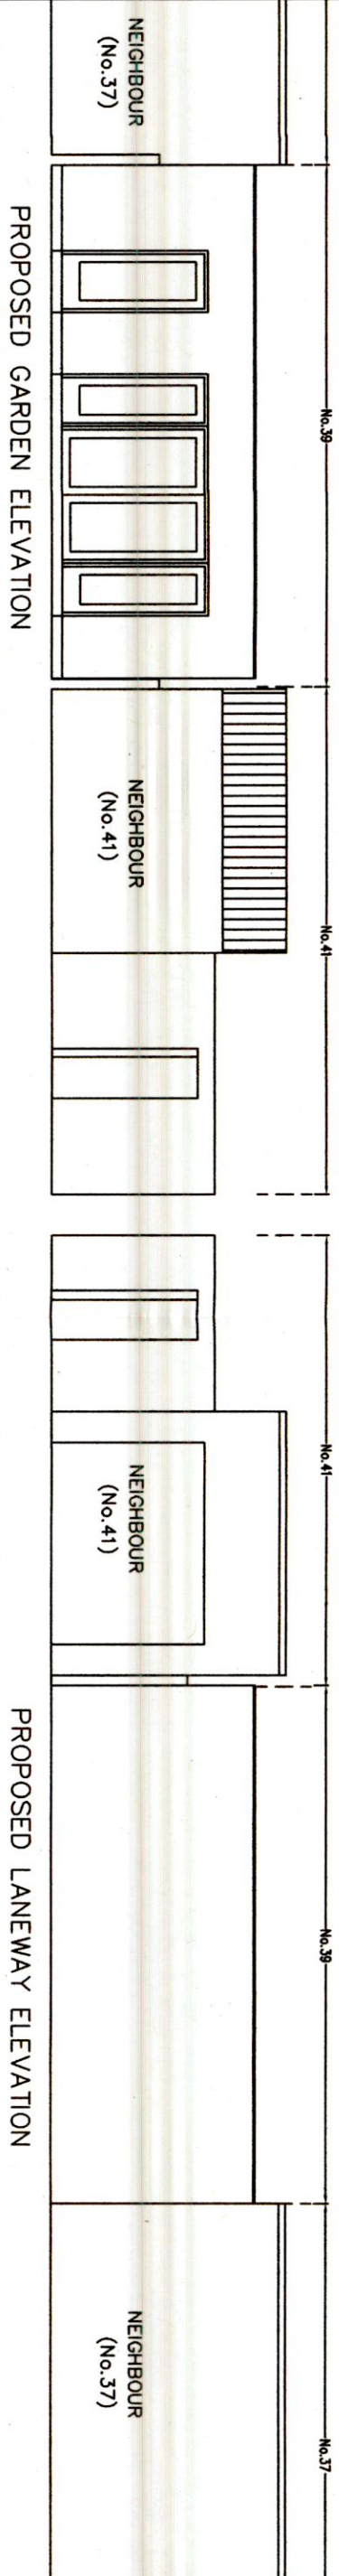

PROPOSED GARDEN ELEVATION

PROPOSED LANEWAY ELEVATION