




GROUND FLOOR PLAN (EXISTING)
(NO PROPOSED ALTERATIONS)
SCALE 1:100

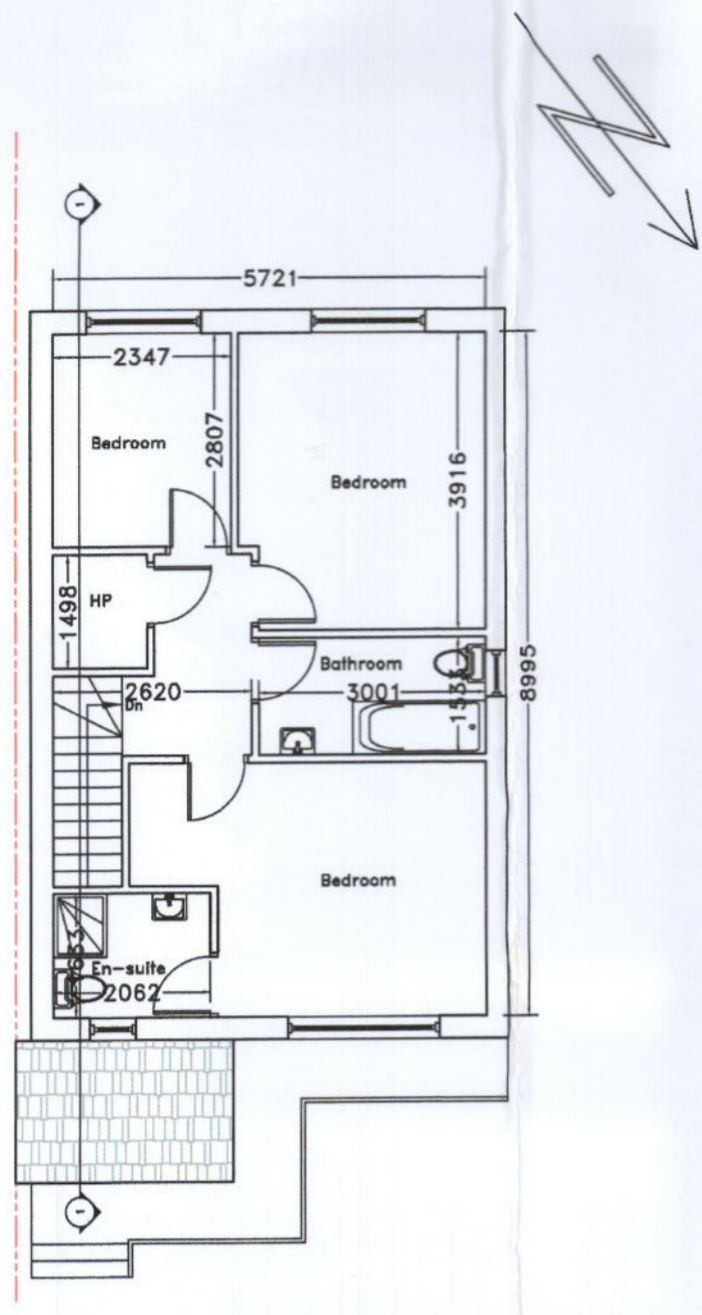


FIRST FLOOR PLAN (EXISTING)
SCALE 1:100

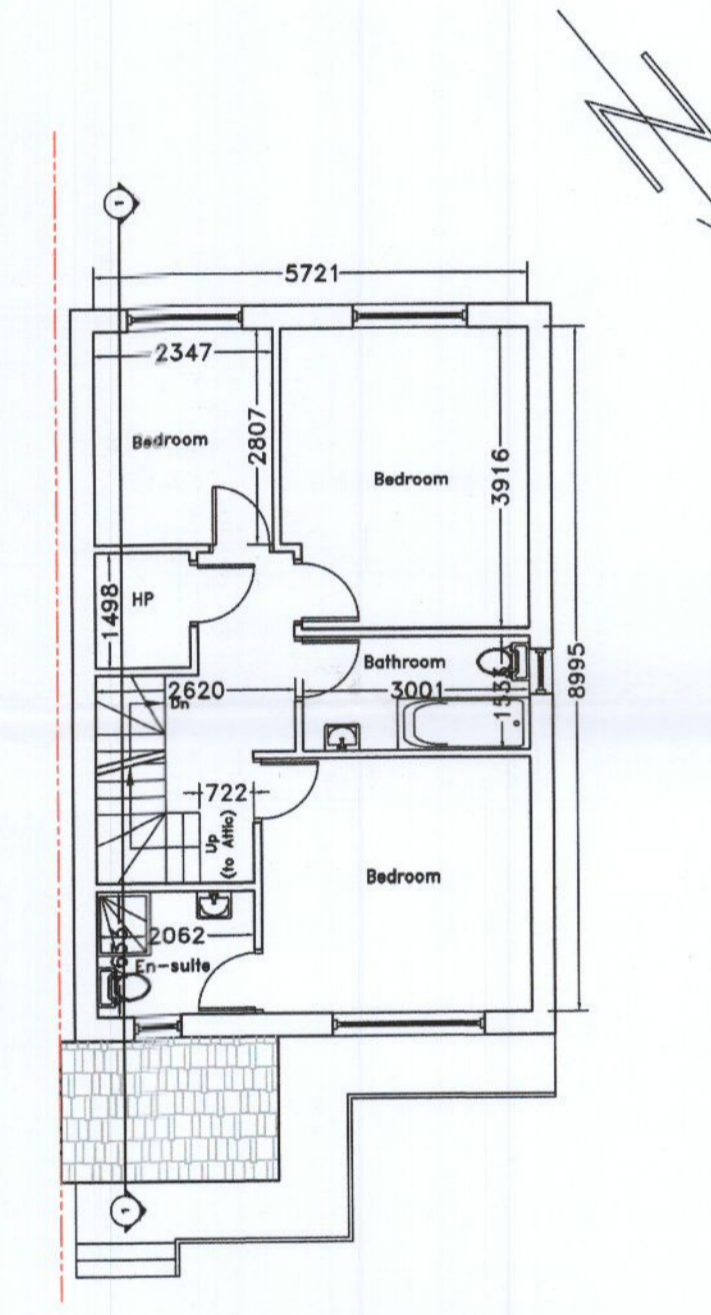


FIRST FLOOR PLAN (PROPOSED)
SCALE 1:100

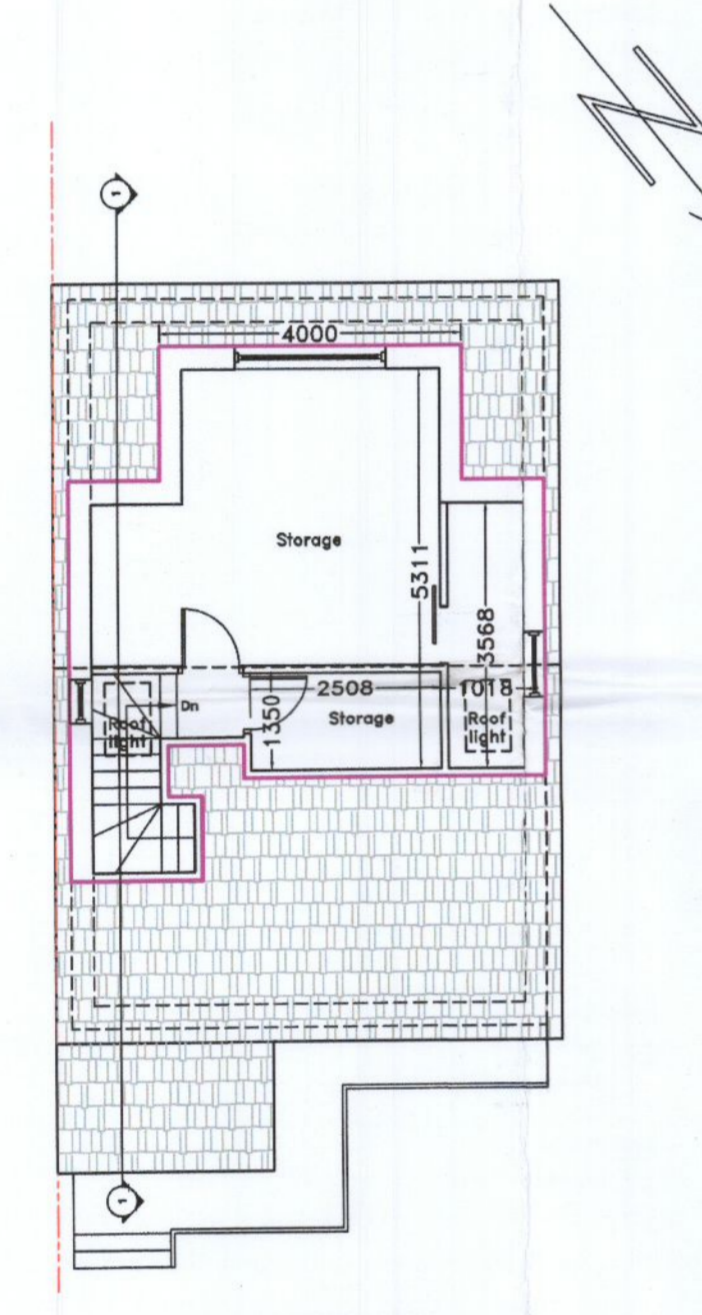


ATTIC FLOOR PLAN (PROPOSED)
SCALE 1:100

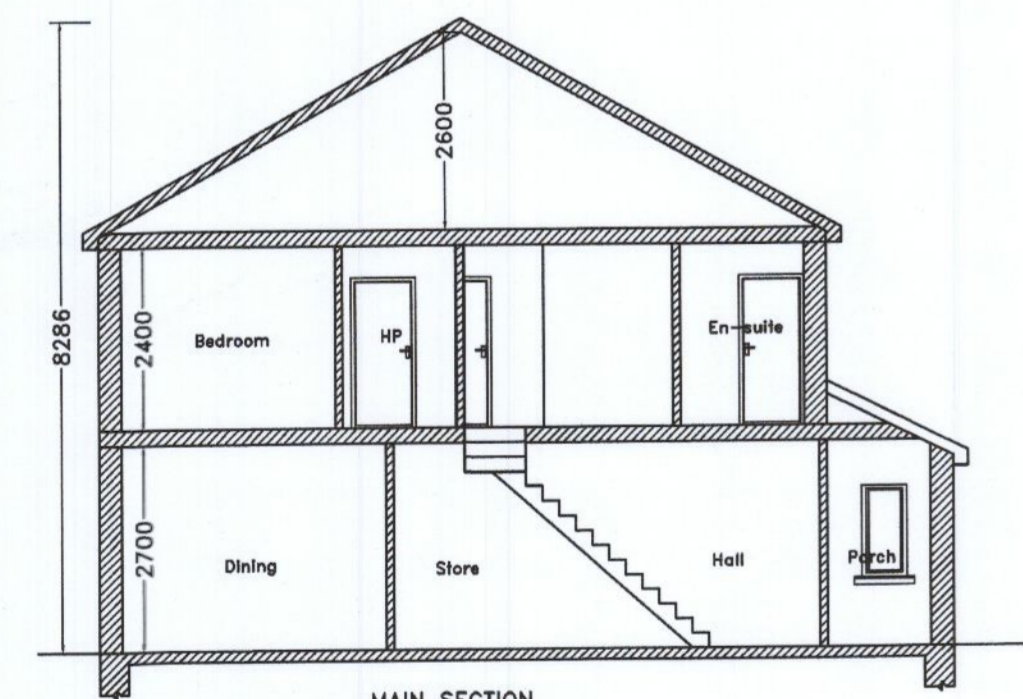


MAIN SECTION (EXISTING)
SCALE 1:100

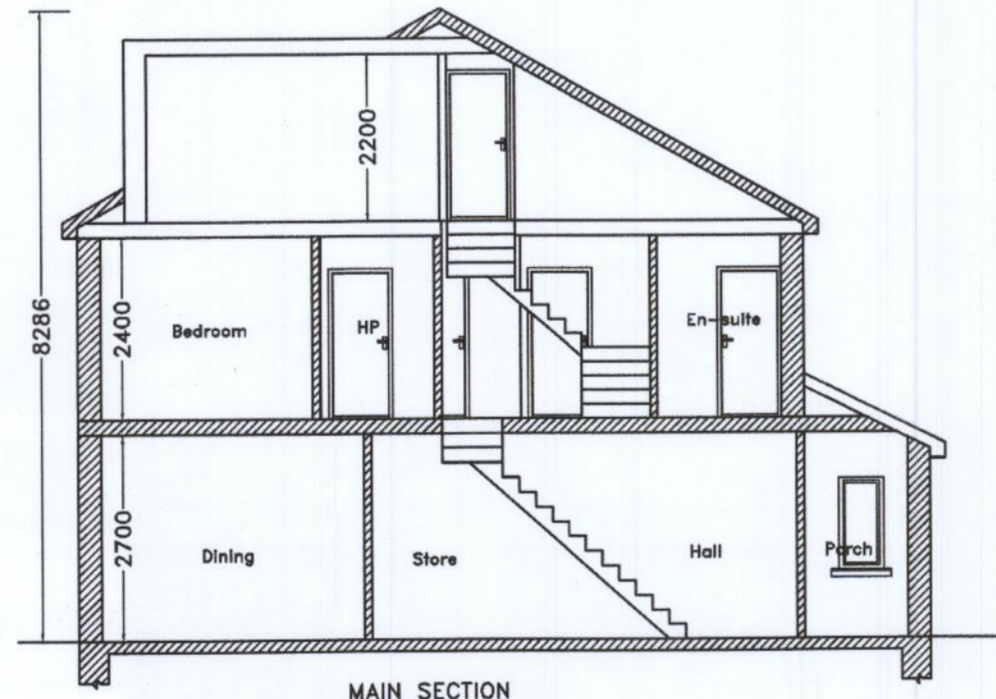

MAIN SECTION (PROPOSED)
SCALE 1:100

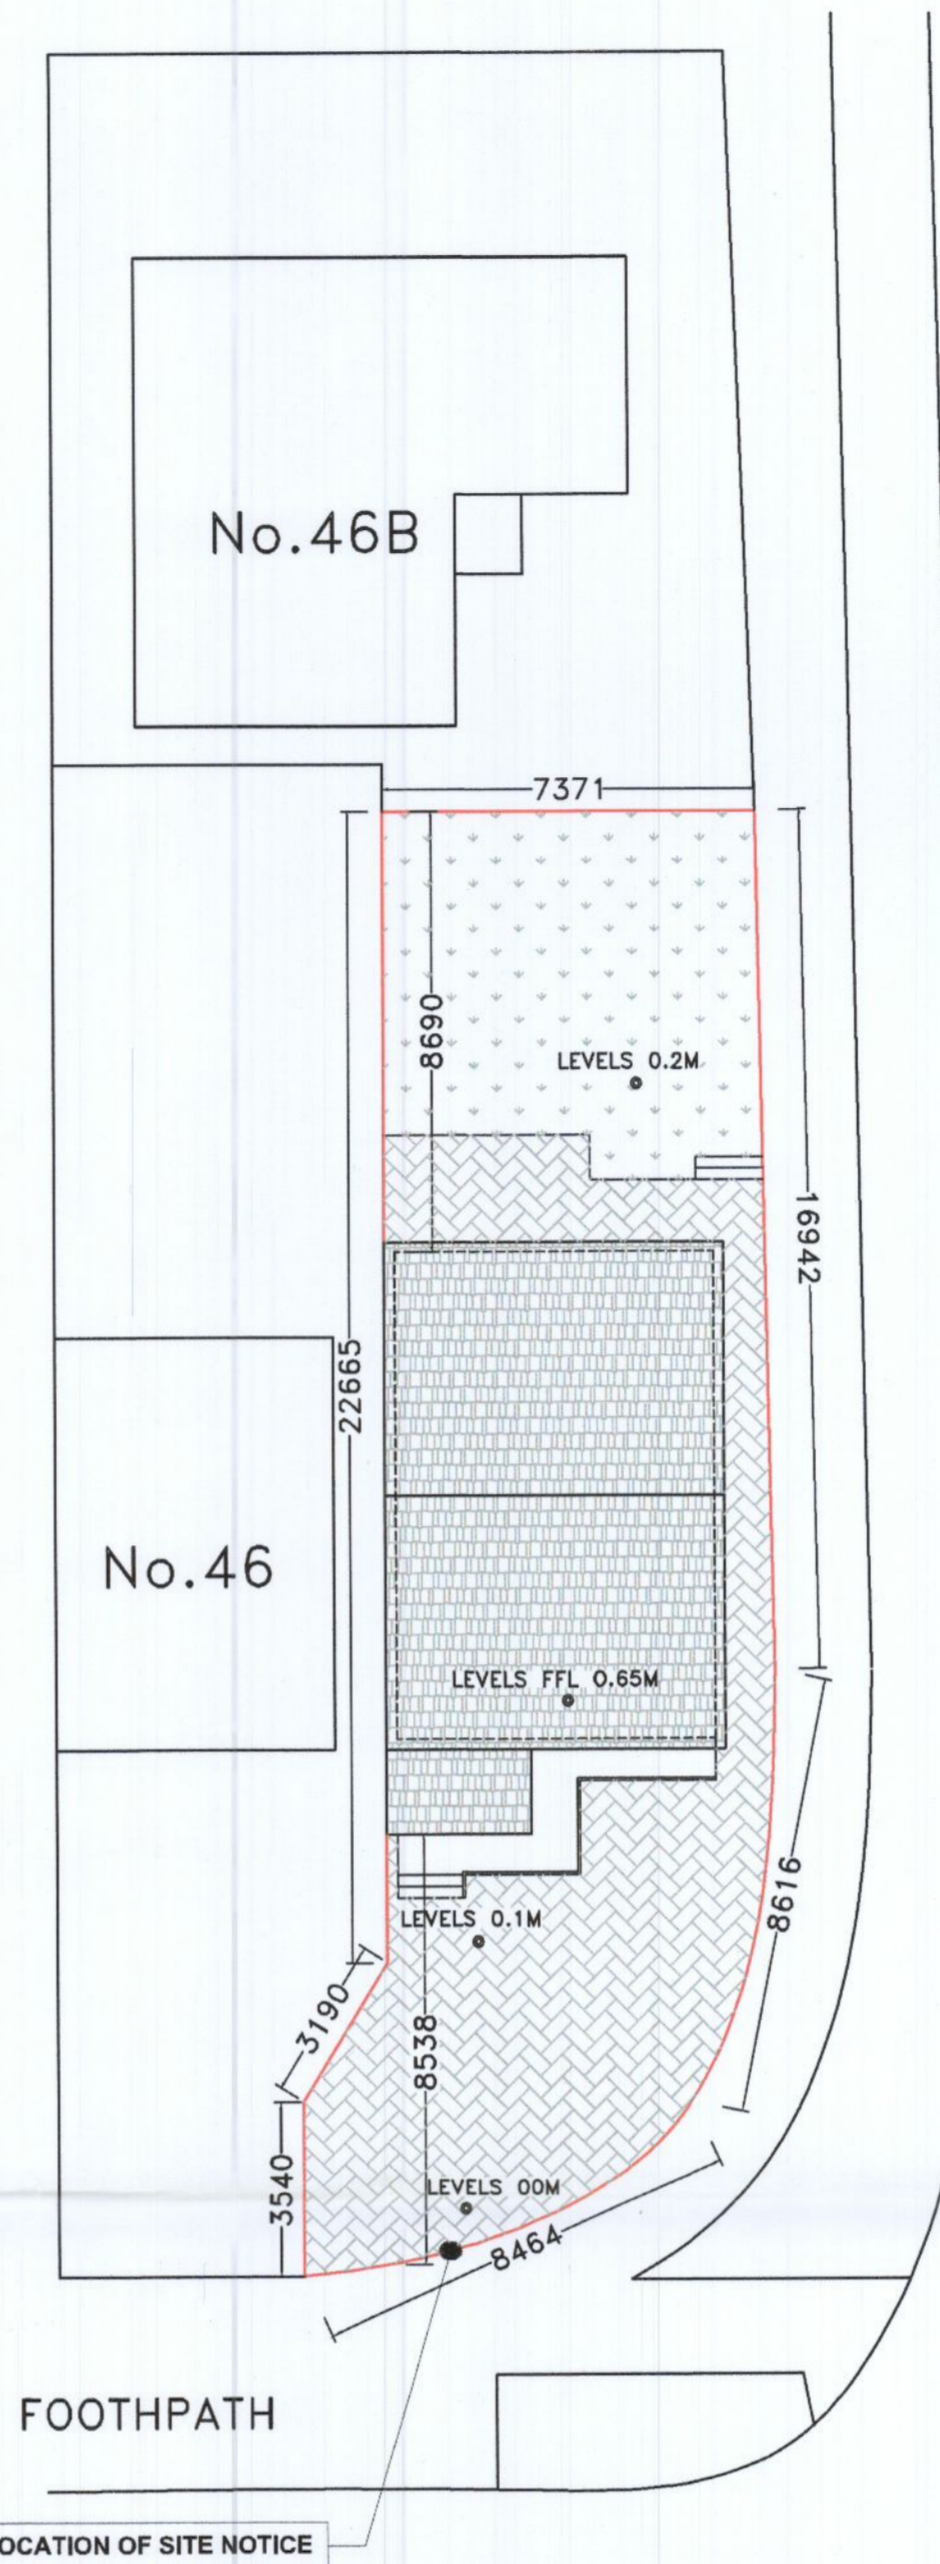

ST JOSEPH'S RD
SITE LAYOUT PLAN (EXISTING)
SCALE 1:150

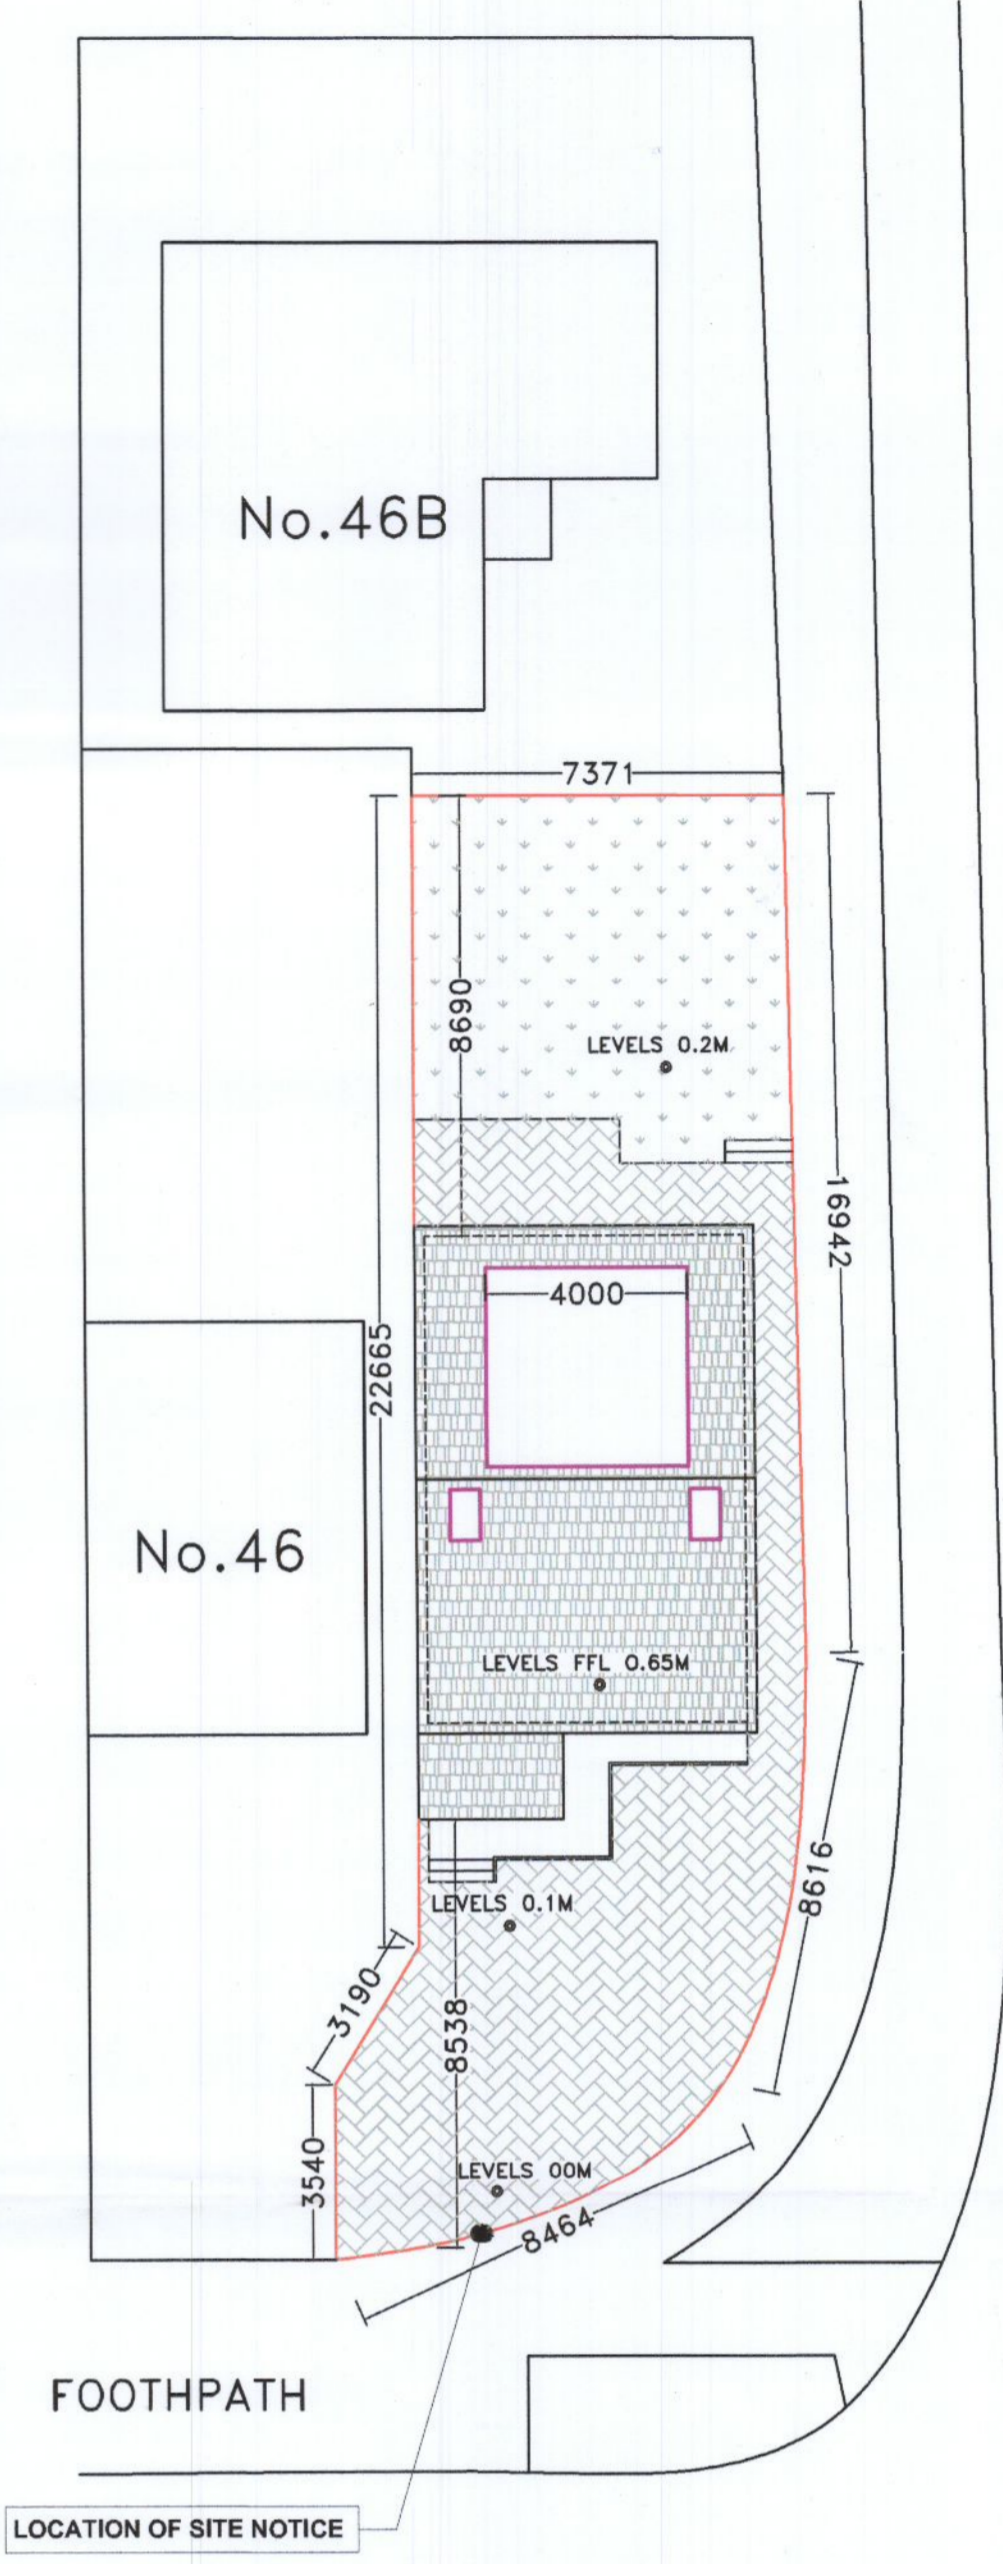

ST JOSEPH'S RD
SITE LAYOUT PLAN (PROPOSED)
SCALE 1:150

SPECIFICATIONS
External finishes to match existing
Gutters and downpipes to match existing
Roof finishes to match existing
Windows and doors UPVC or wood to match existing

NOTES:
Drawings not to be scaled from. Use written dimensions only.
Setting out dimensions to be checked against plans.
To be used with other drawings and specifications.
Any discrepancies in dimensions or specifications to be brought to the attention Architect Engineer Builder.
All structures to be confirmed by Engineer.
DRAWINGS NOT FOR CONSTRUCTION PURPOSES
CHANGES IN MAGENTA

DRAWINGS BY
KEVIN TIERNAN
ARCHITECT SERVICES
19 ARANLEIGH GARDENS
RATHFARNHAM
DUBLIN 14
PH 01 5349272
www.architectservices.ie

CLIENT: David Moyles
46A St Joseph's Rd, Greenhills, Dublin, D12 K036
THIS DRAWING: Layouts, Sections & Site layout plans
Scale 1 to 100, 1 to 150
Area: area of entire site 210 sq.m,
area of existing house 106 sq.m
area of new extensions 24 sq.m