




EXISTING FRONT ELEVATION  
(Scale 1: 100)

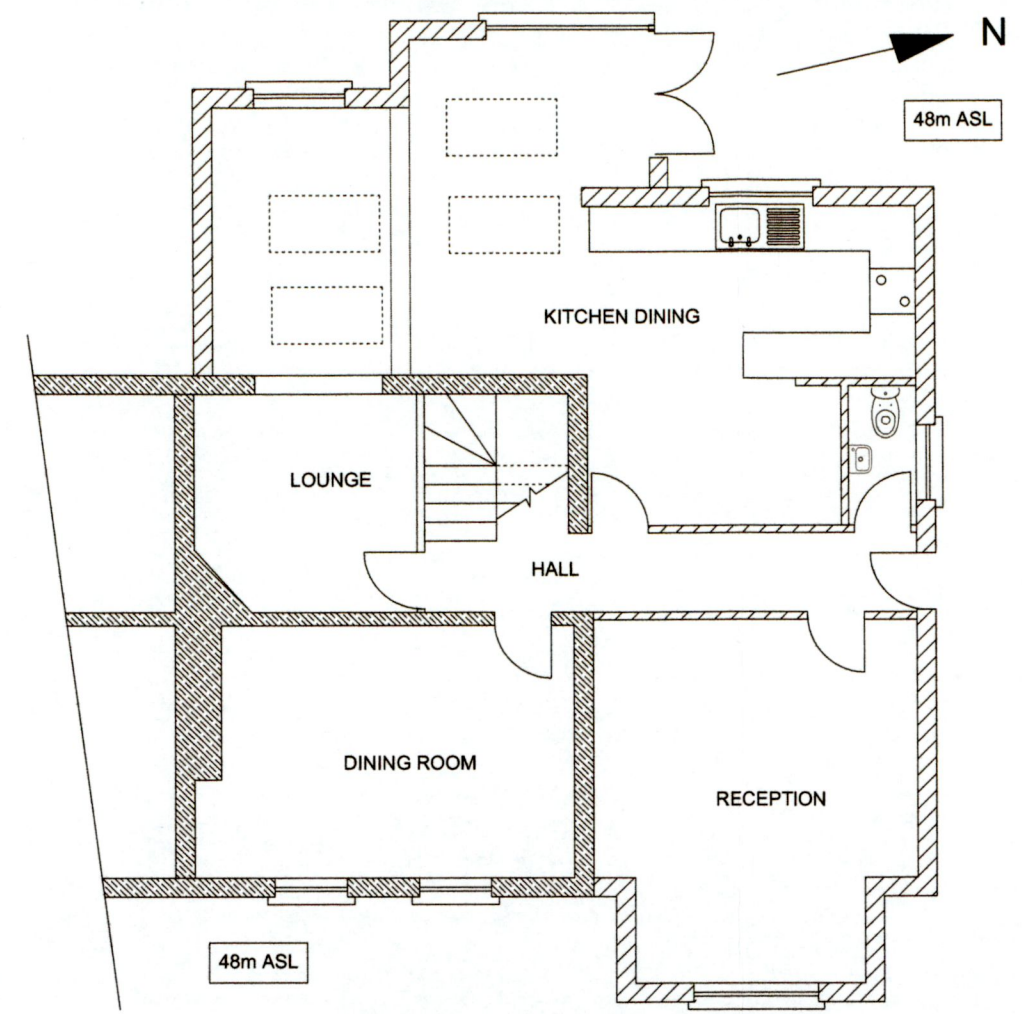

EXISTING GROUND FLOOR PLAN  
(Scale 1: 100)

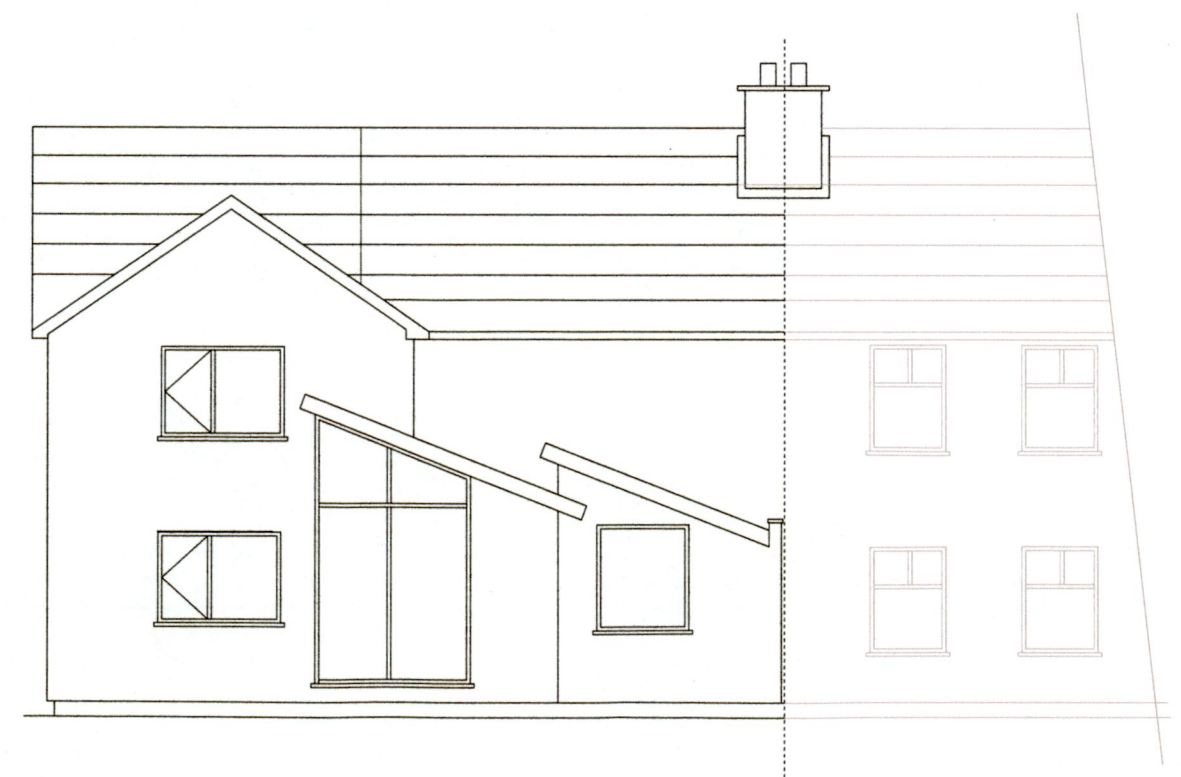

EXISTING REAR ELEVATION  
(Scale 1: 100)

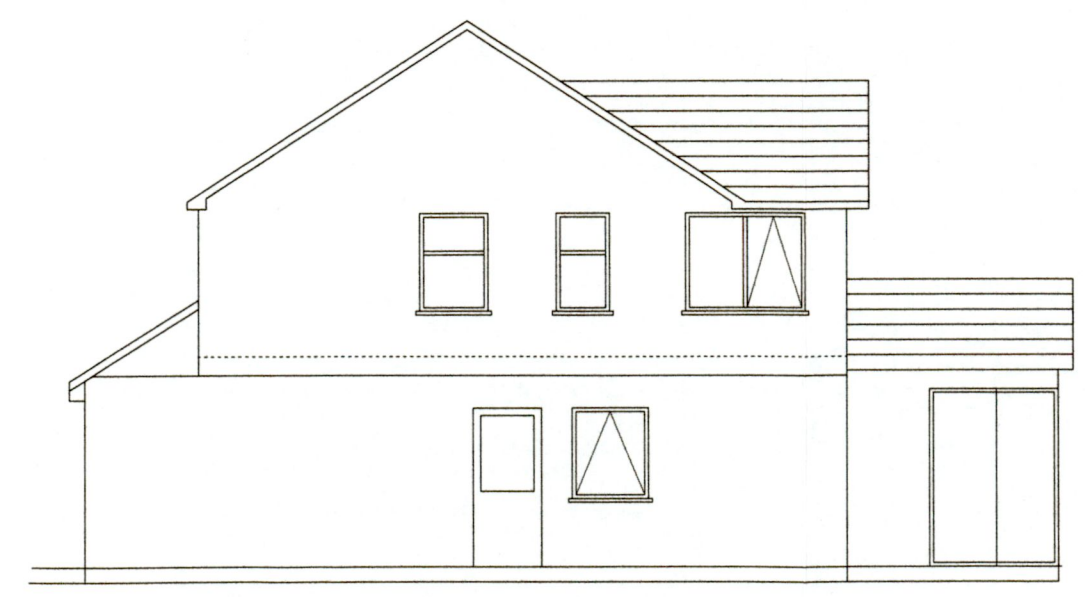

EXISTING SIDE ELEVATION  
(Scale 1: 100)

REV	DATE	DESCRIPTION	D	C	A
<small>COPYRIGHT RESERVED - THIS DRAWING IS NOT TO BE USED FOR A PURPOSE OTHER THAN THAT FOR WHICH IT HAS BEEN ISSUED BY RTE NL. NOR IS IT TO BE COPIED OR REPRODUCED IN ANY MANNER WITHOUT WRITTEN CONSENT.</small>					
<b>SWIFT PROPERTY SERVICES</b>					
SITE <b>12 Robin Villas Palmerstown Dublin 20</b>					
PROJECT <b>Leahy House</b>					
TITLE <b>Existing Layout</b>					
SITE ID SCALES DRAWN MK DATE 12/08/2022 CHECKED DATE APPROVED DATE DRAWING No. <b>PL-01</b>					