




Block up 1 No. window and widen other window
 New front door
PROPOSED FRONT ELEVATION
 (Scale 1: 100)

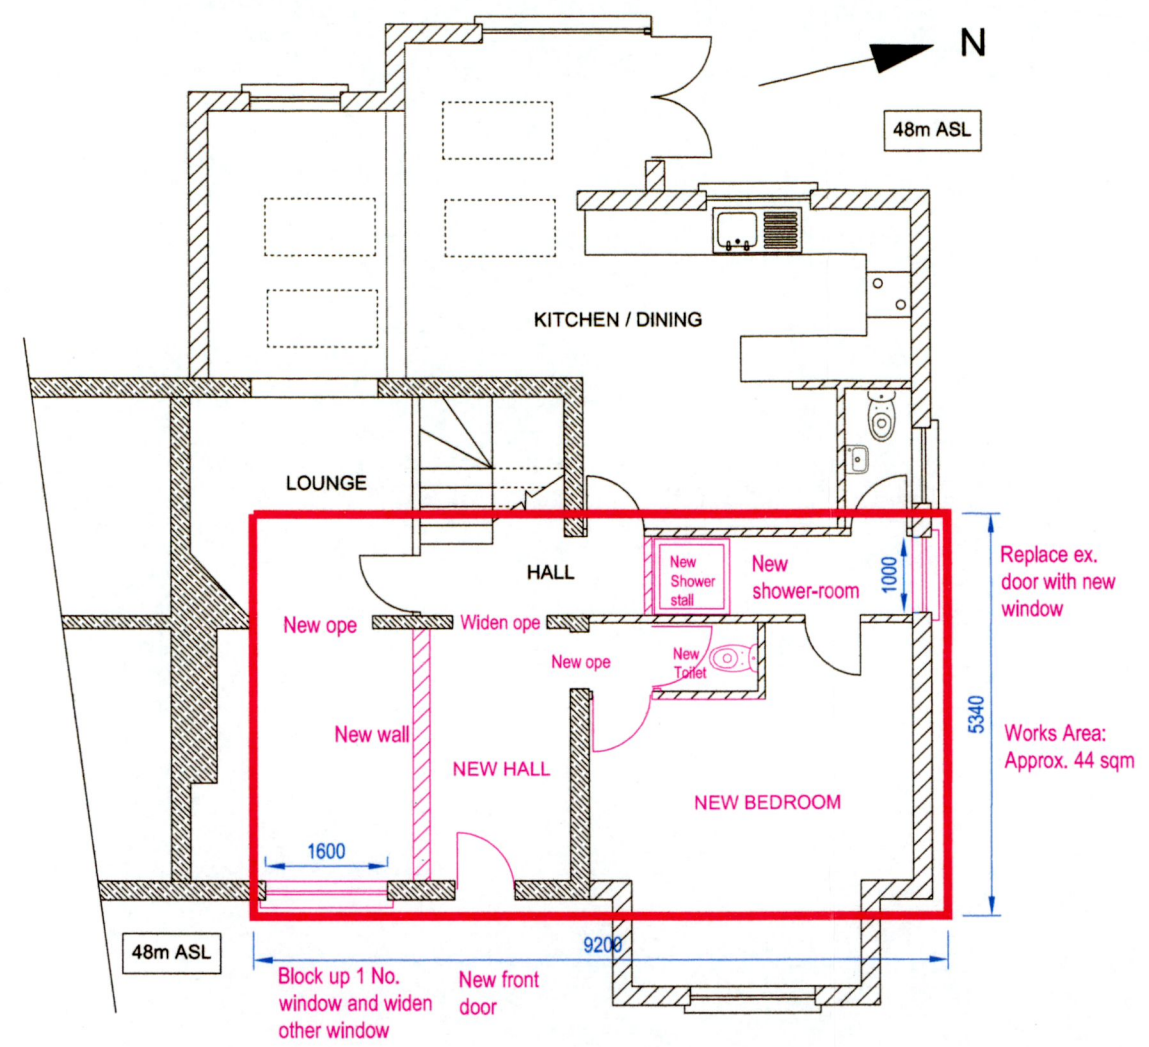

PROPOSED GROUND FLOOR PLAN
 (Scale 1: 100)

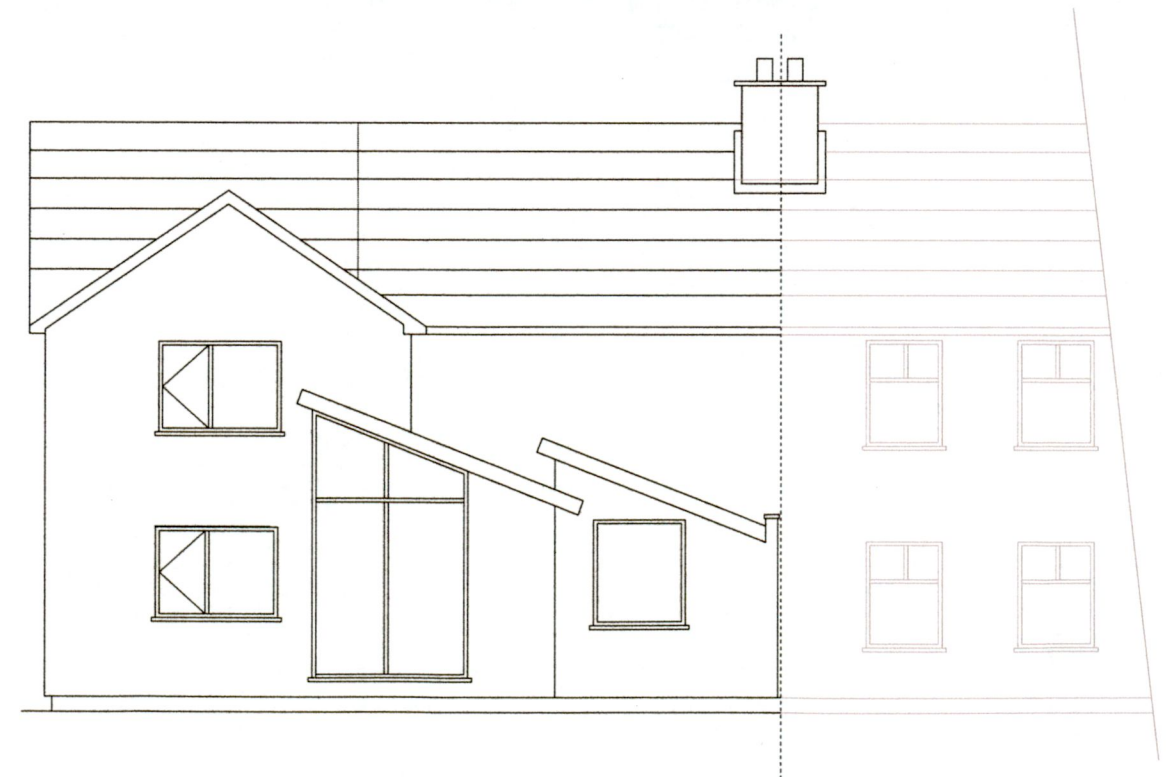

PROPOSED REAR ELEVATION
 (No change)
 (Scale 1: 100)

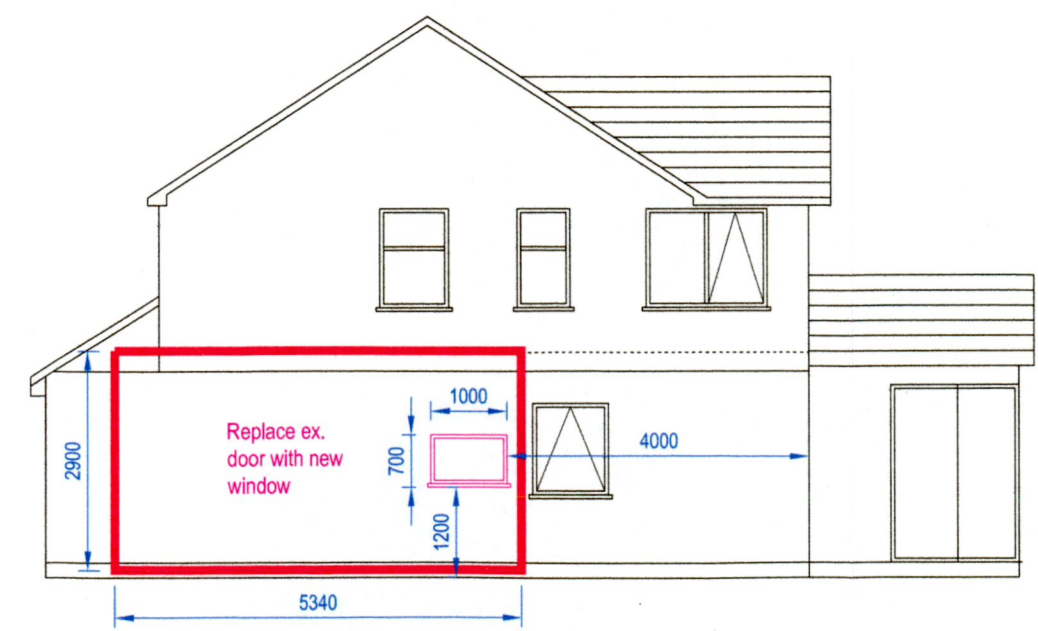

PROPOSED SIDE ELEVATION
 (Scale 1: 100)

Replace ex. door with new window
 Works Area: Approx. 44 sqm

REV	DATE	DESCRIPTION	D	C	A
<small>COPYRIGHT RESERVED - THIS DRAWING IS NOT TO BE USED FOR A PURPOSE OTHER THAN THAT FOR WHICH IT HAS BEEN ISSUED BY RTE NL. NOR IS IT TO BE COPIED OR REPRODUCED IN ANY MANNER WITHOUT WRITTEN CONSENT.</small>					
SWIFT PROPERTY SERVICES					
SITE: 12 Robin Villas Palmerstown Dublin 20					
PROJECT: Leahy House					
TITLE: PROPOSED LAYOUT					
SITE ID:					
SCALES: As shown	DRAWN: MK DATE: 12/08/2022	CHECKED:	APPROVED:	DATE:	
DRAWING No.: PL-02					REV: