



Do not scale. Use figured dimensions only. All dimensions to be checked on site. Any discrepancies between site and figured dimensions to be brought immediately to the architect's attention. Digital copies cannot be guaranteed. Only information in hard copy can be relied upon for conformity and accuracy. © This drawing is copyright.




EXISTING GA SECTION A-A
SCALE: 1:50

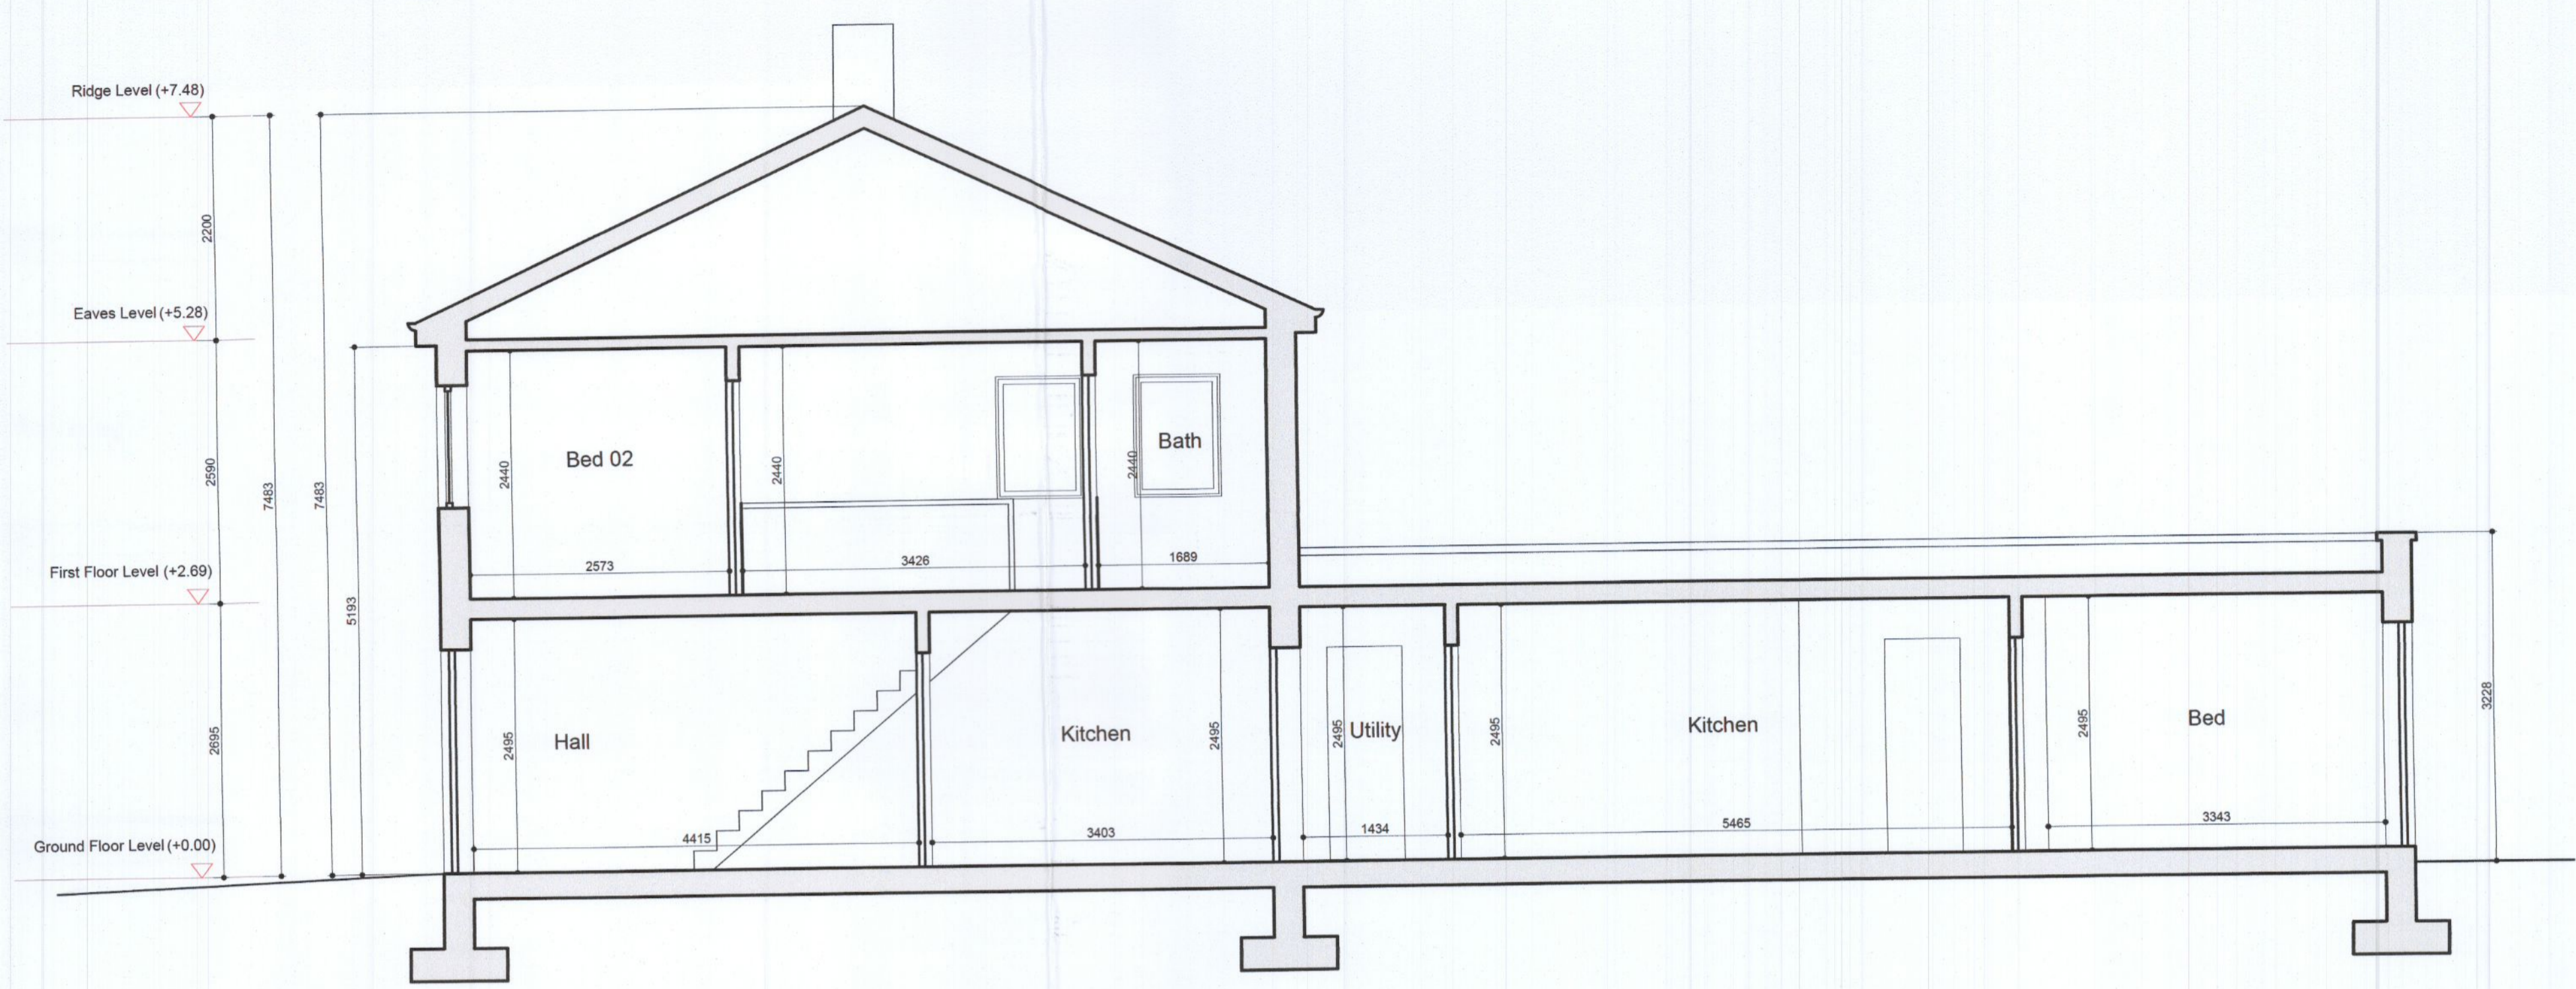


EXISTING GA FRONT ELEVATION
SCALE: 1:50

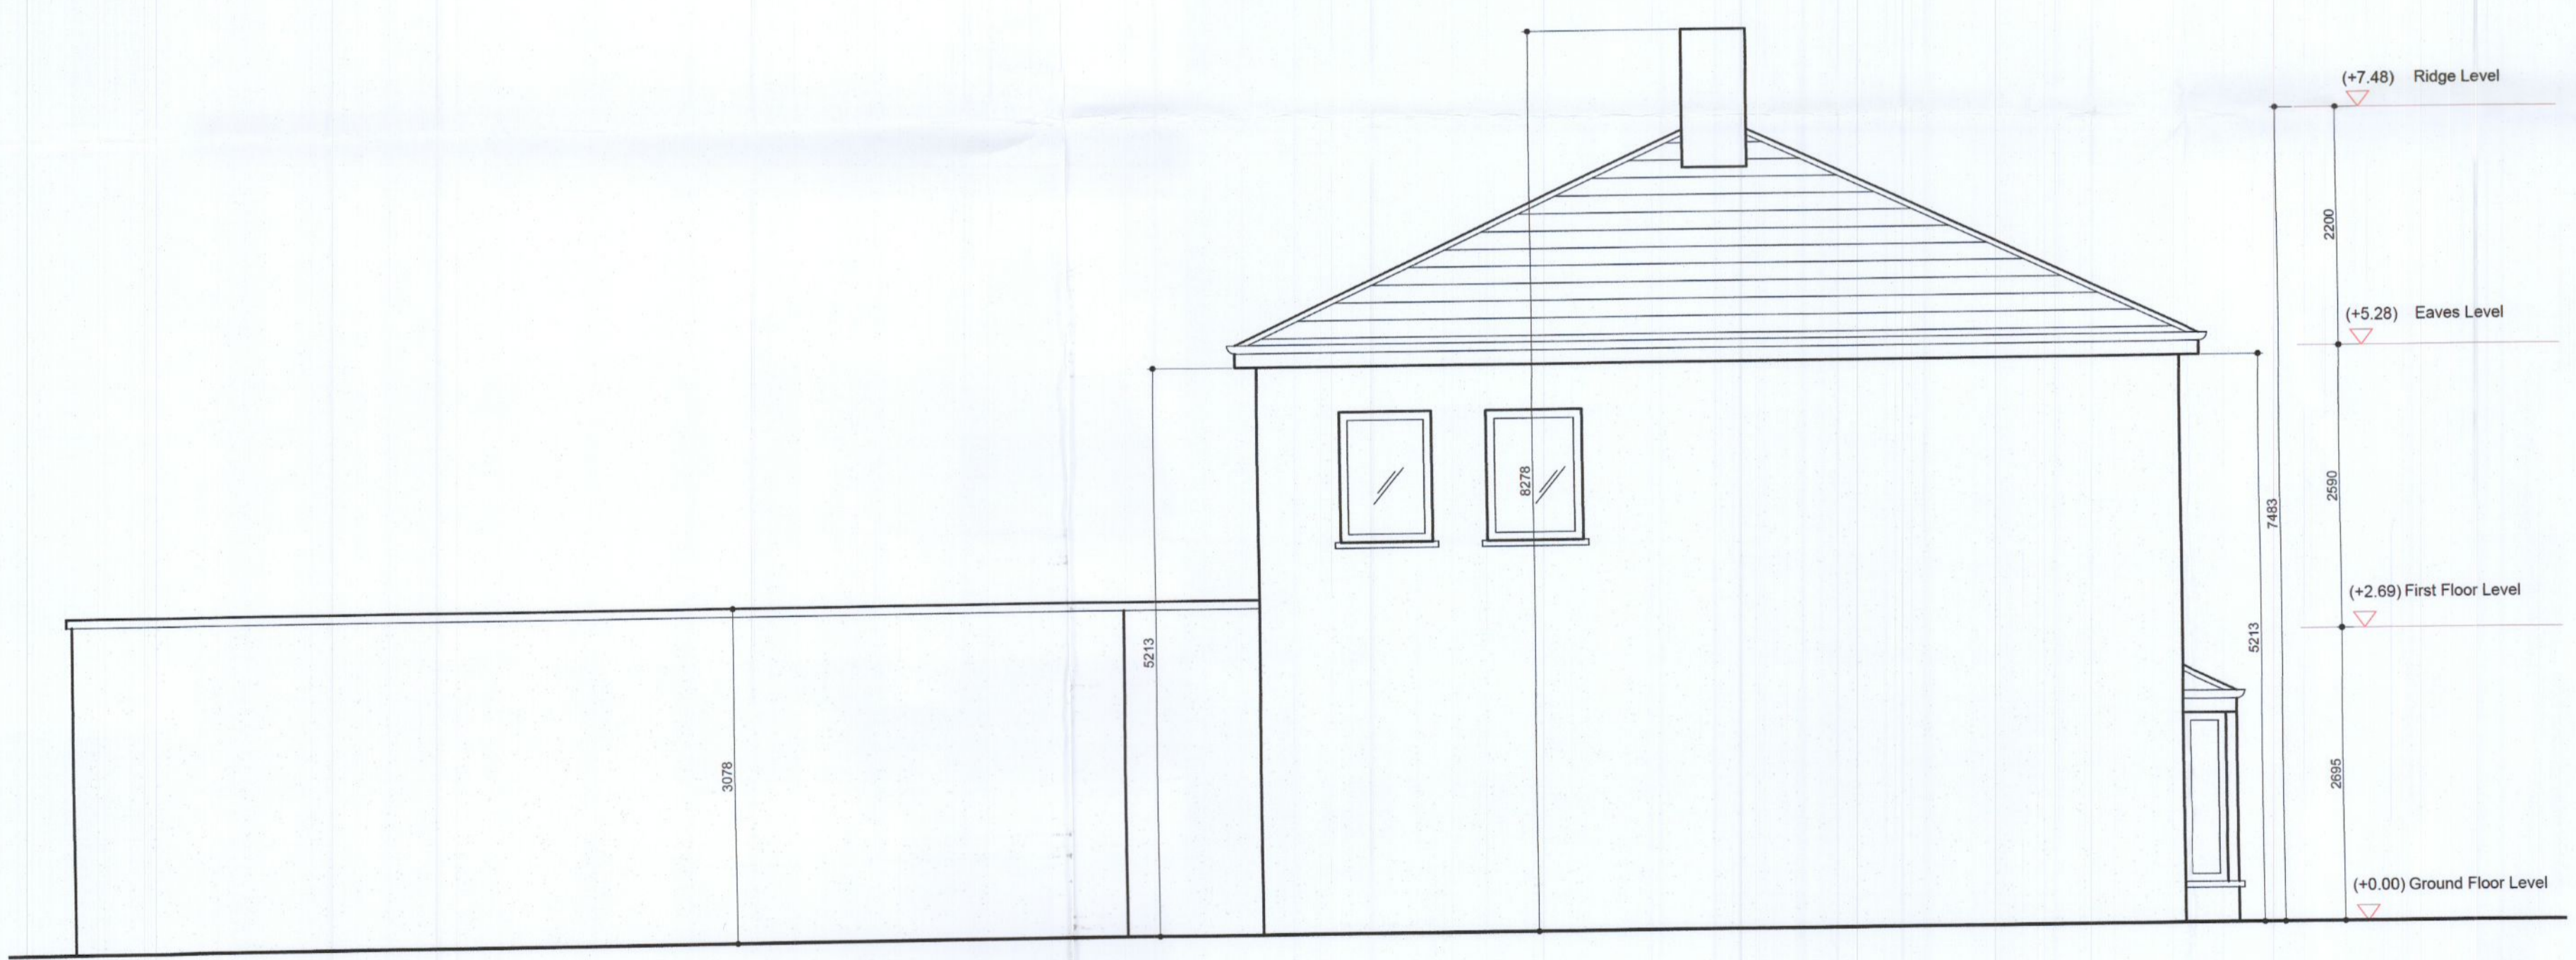

EXISTING GA SIDE ELEVATION
SCALE: 1:50

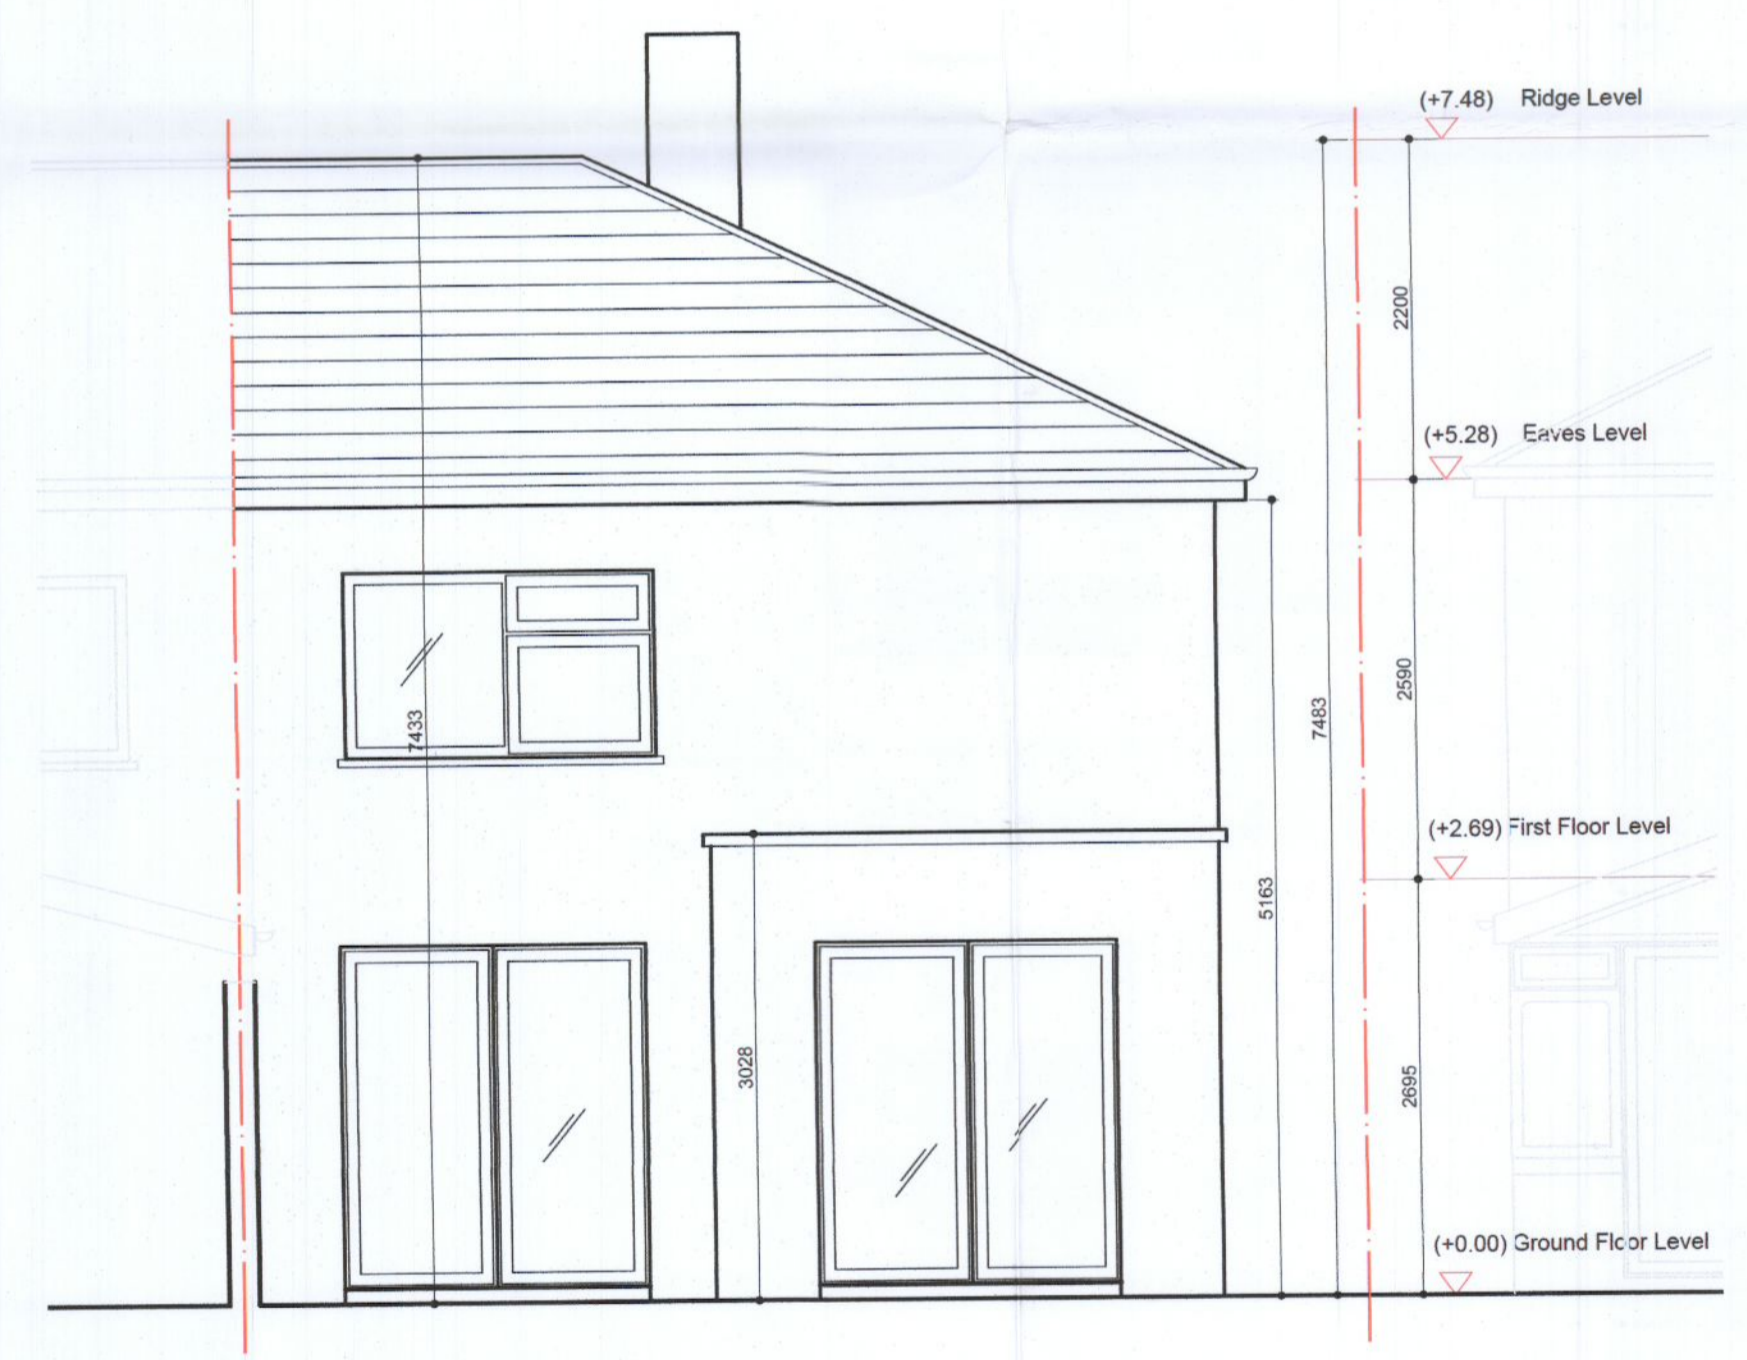

EXISTING GA REAR ELEVATION
SCALE: 1:50

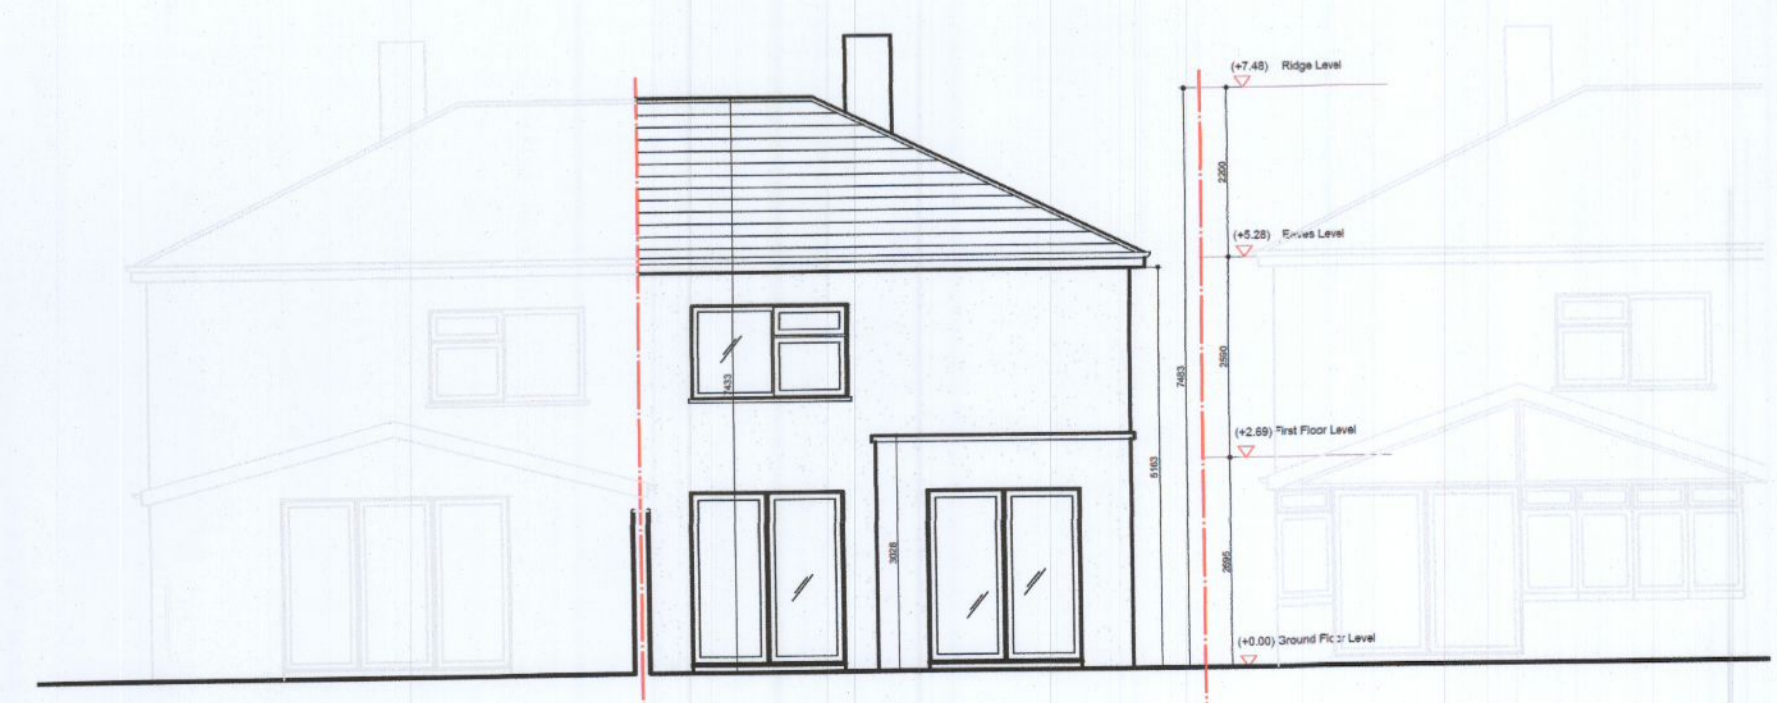

EXISTING GA REAR ELEVATION
SCALE: 1:100

Drawings Under Planning Application
Register Reference SD22B/0083

| | | | |
|-----------------|-----------------------------------|-------------------------------|--------------|
| Client: | Sarah Sharpe | | |
| Project: | 14 the Crescent | | |
| Job number: | 2124 | | |
| Drawing title: | Existing GA Sections & Elevations | | |
| Drawing number: | AP150 | (Revision as indicated above) | |
| Scale: | As Shown @ A1 | Author: | James Madden |
| Date created: | 27.10.20 | Checked by: | DW |

Planning

T 086 1627 327
E info@dwdesign.ie

DW Design