




Section A
Scale 1:100

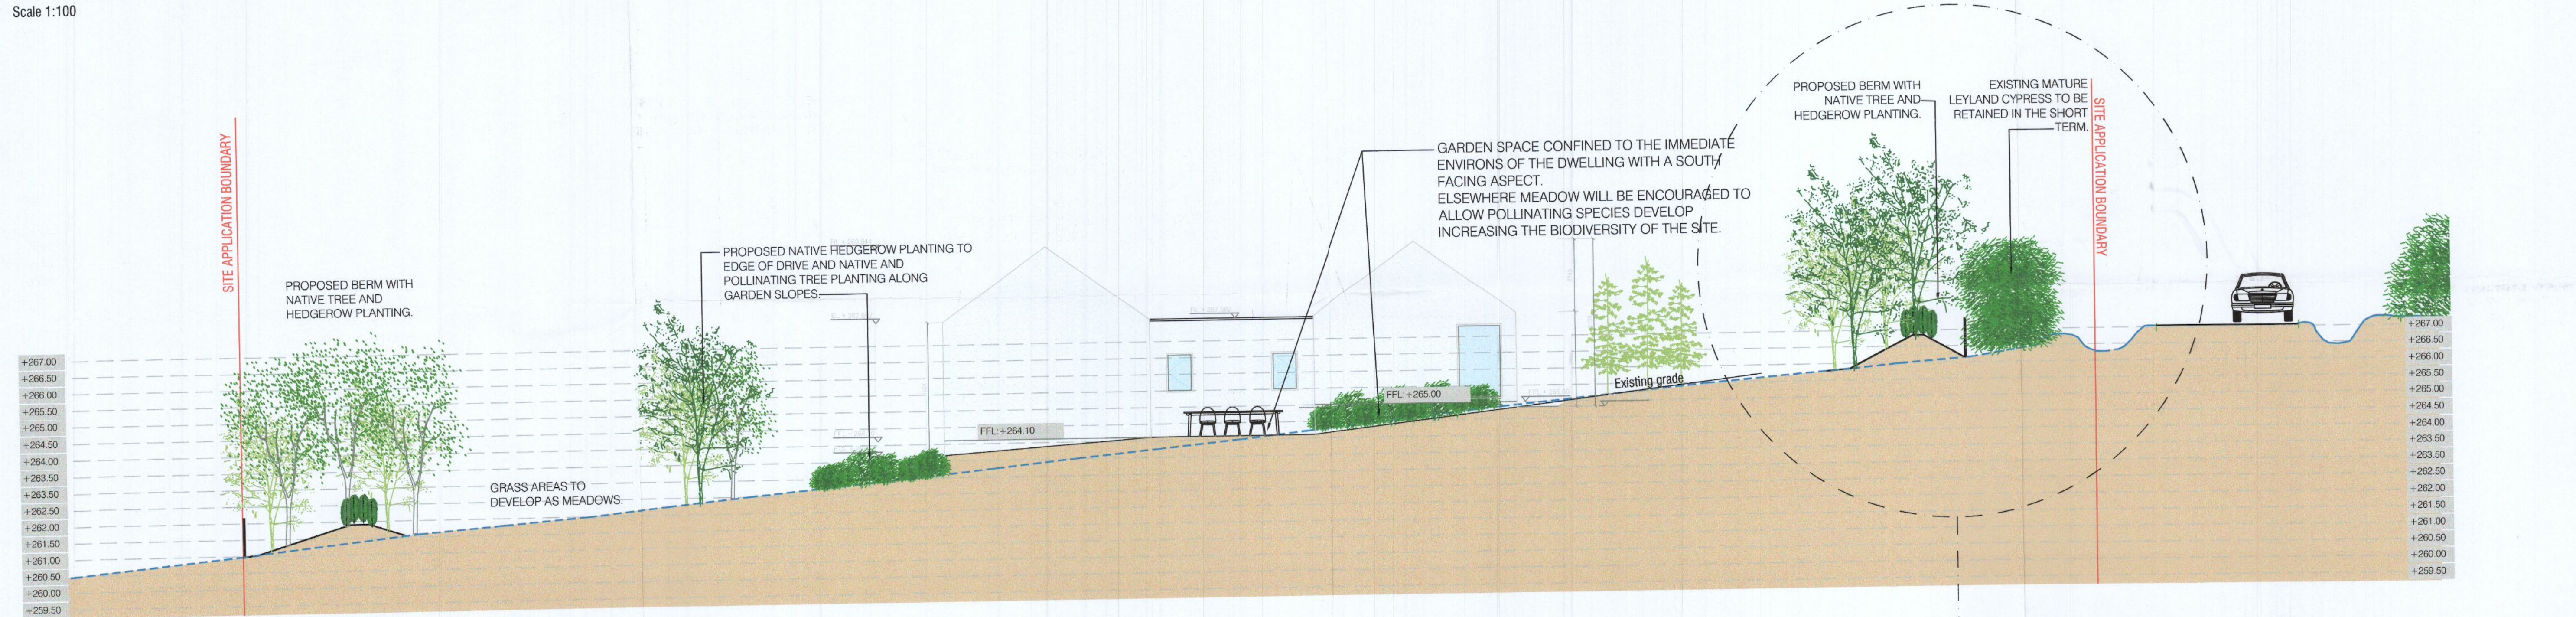

Section B
Scale 1:100

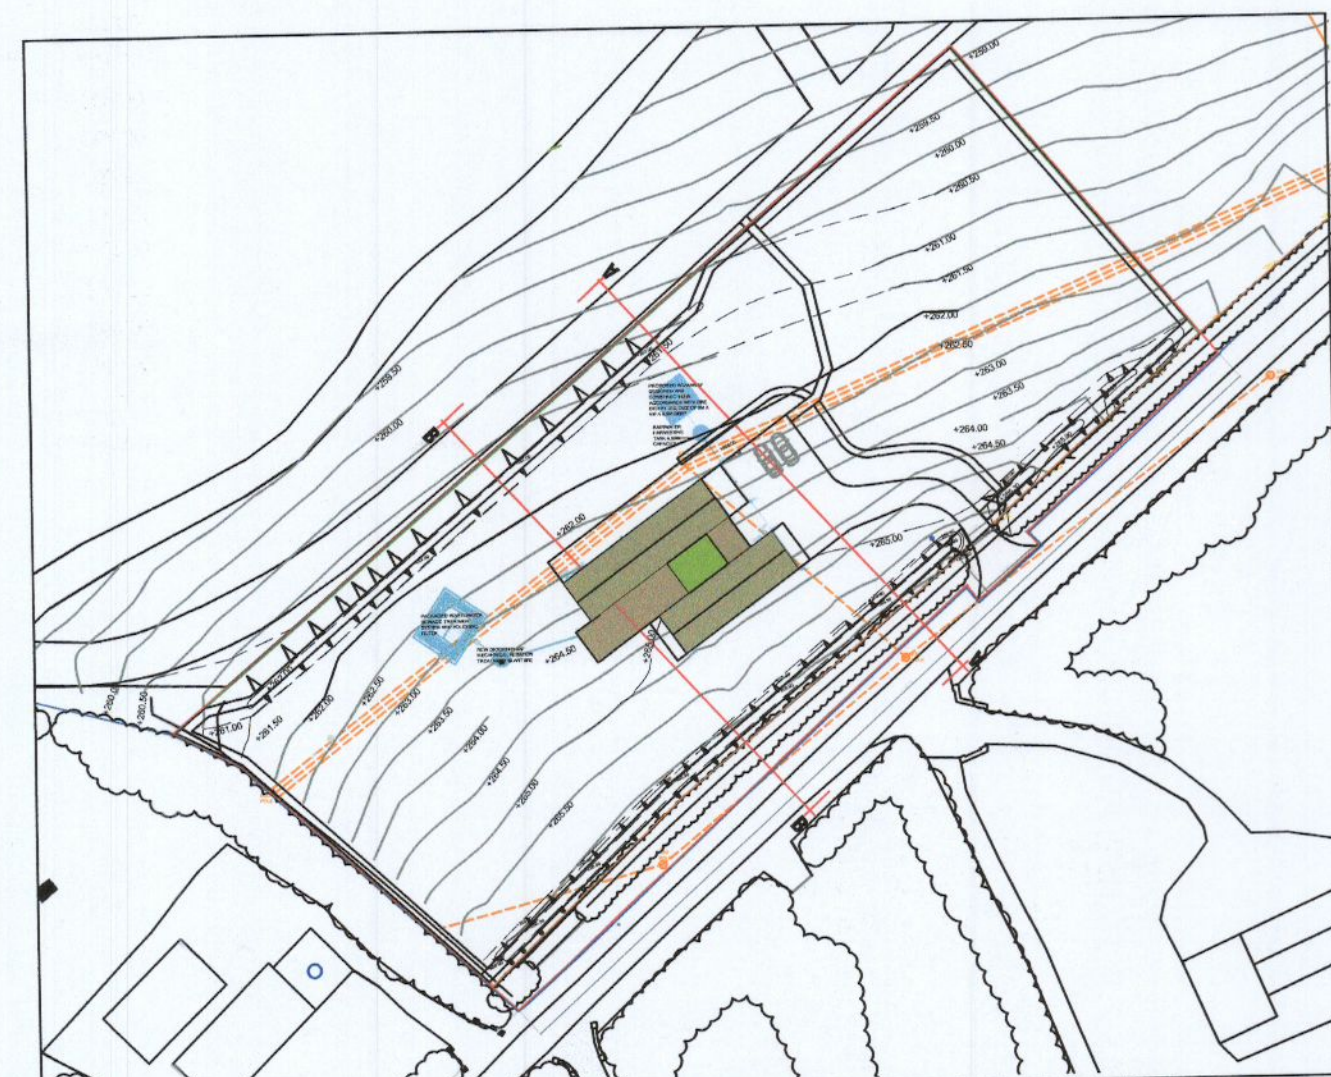

Key Plan
NTS

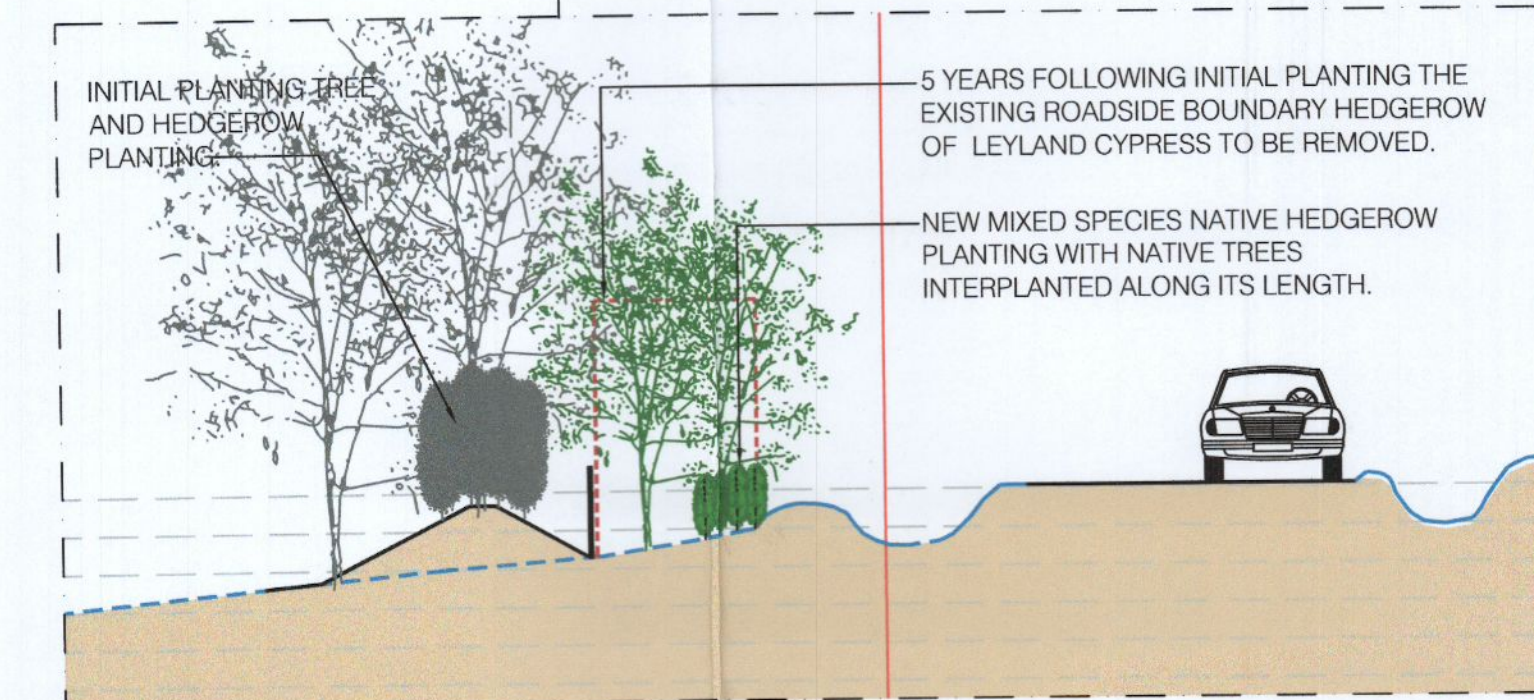

Section B (insert) - Leyland Hedgerow Replacement Planting Scheme at Year 5
Scale 1:100

Revision	Date	By	Project Title
Amended House Roof Plan	12.09.2022	GT	PROPOSED DEVELOPMENT AT REDGAP, RATHCOOLE, CO. DUBLIN.
Landmark Design & Consultancy Ltd. BALLINAFAGH PROSPEROUS NAAS CO. KILDARE M 086 851 9286 E: info@landmarkdesigns.ie GWEN TIERNEY Landscape Architect.			Date: 12.09.2022 Job No: P519 Drawing No: 02 Rev: 1
Status: PLANNING	Scale: 1:100	Drawn: GT	LANDSCAPE SECTIONS