


SECTION ON X - X  
SCALE 1:50

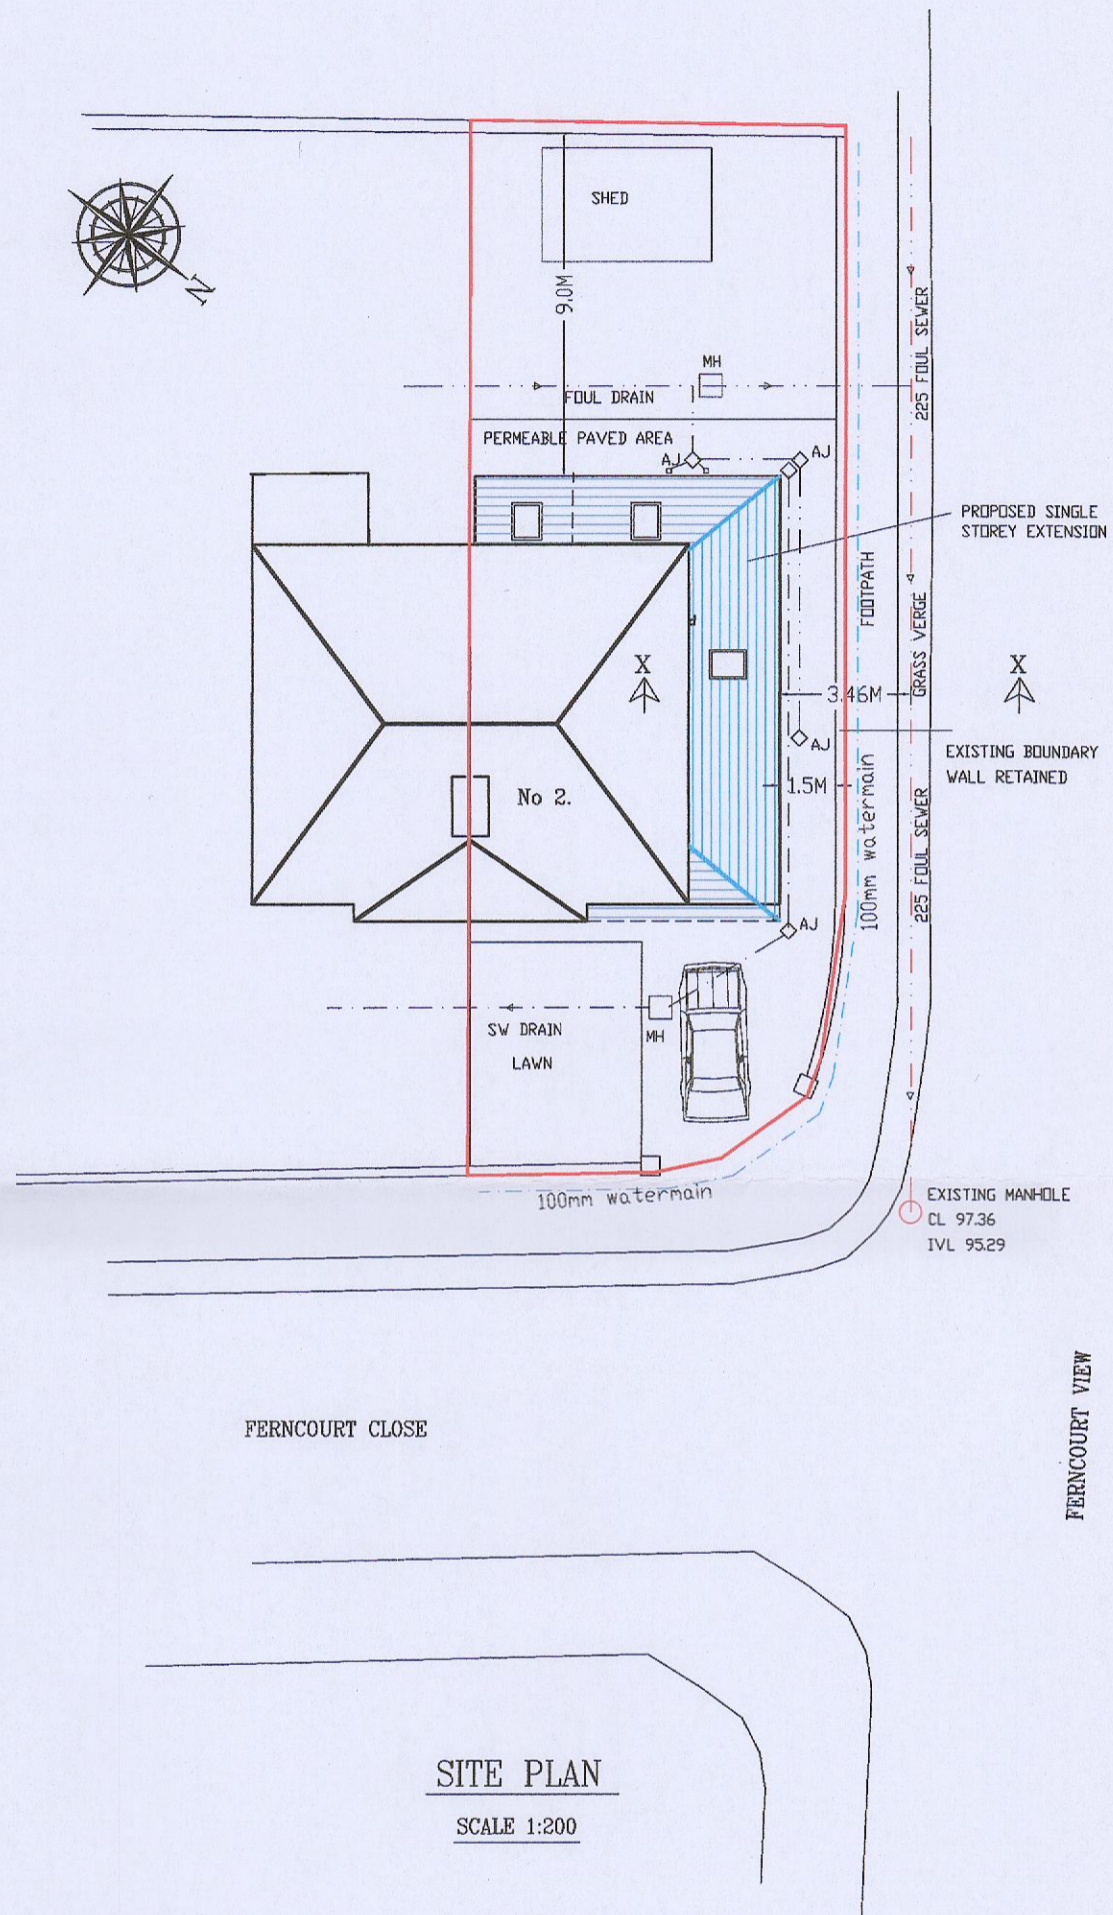

SITE PLAN  
SCALE 1:200

ADDITIONAL INFORMATION

PLANNING DRAWINGS

JOB		Proposed Extension & Alterations 2 Ferncourt Close, Firhouse, Dublin 24.	
CLIENT		Stephen Doyle	
DRN BY:	DAVE COFFEY	DAVID COFFEY & ASSOCIATES	
SCALE:	AS SHOWN	42 Brookhaven Park Blanchardstown Dublin 15	
DATE:	Nov '22.	Phone 8214839. Mobile 087-2849540 E.Mail dcoffey6@outlook.com	
DRG NO:	SH 3 AI.		