






Existing contiguous front elevation
Scale 1/100

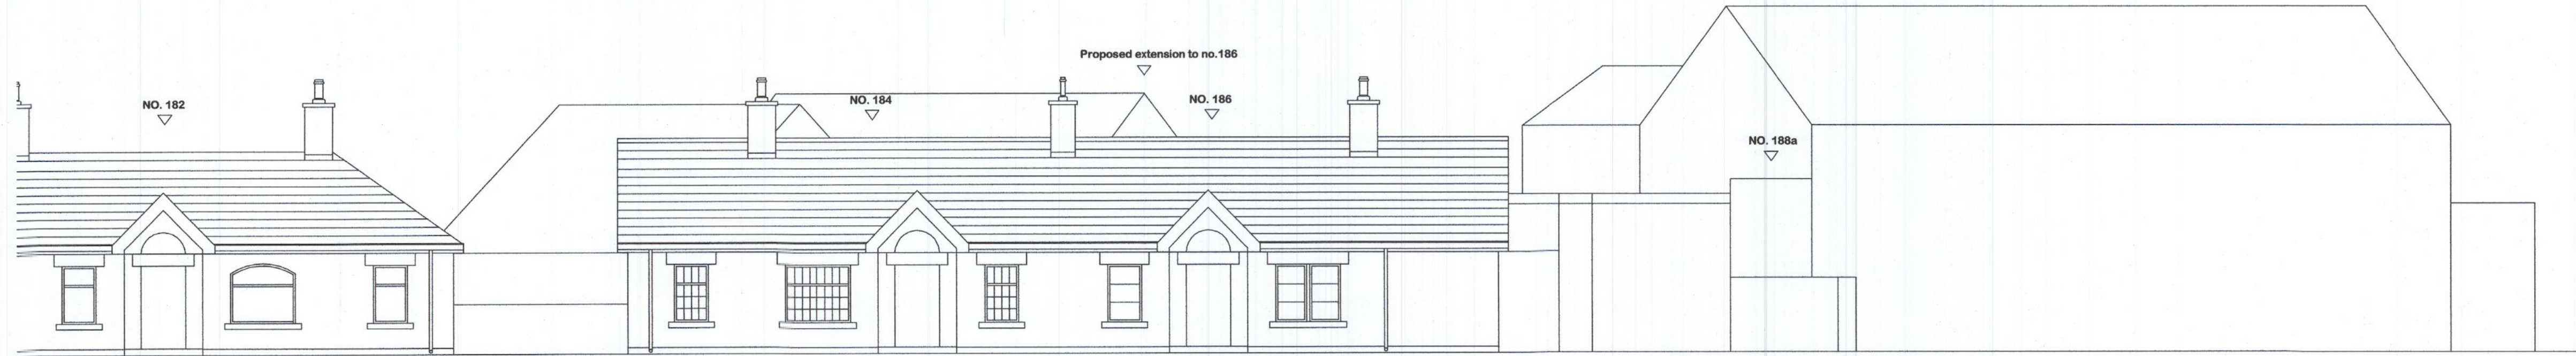

Proposed contiguous front elevation
Scale 1/100

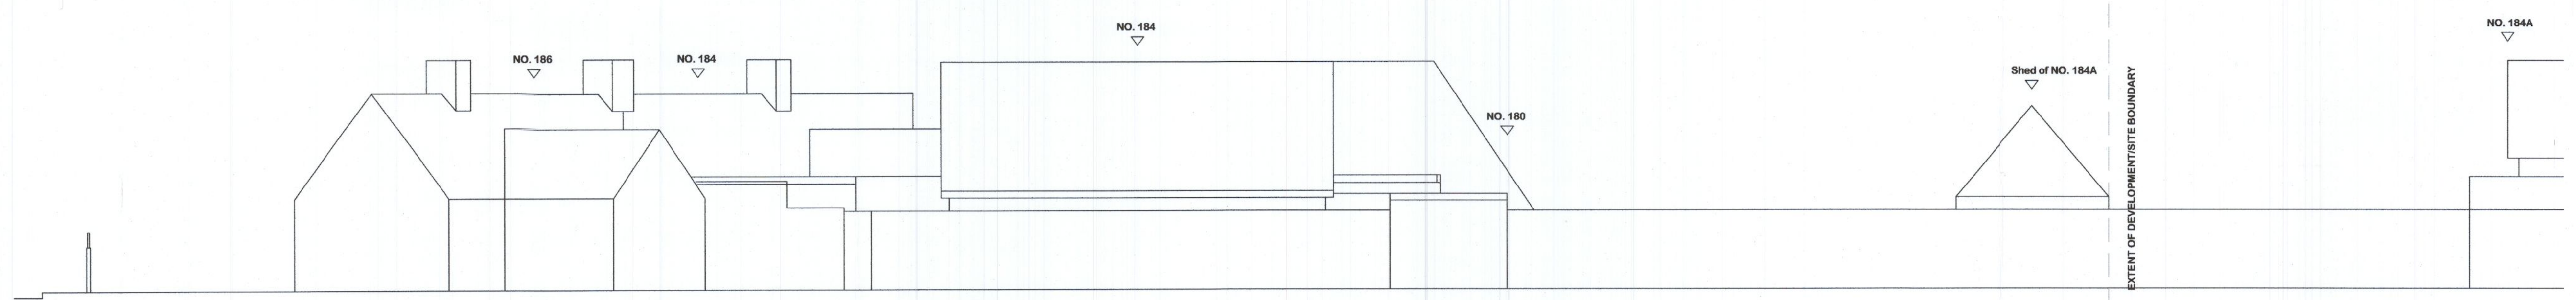

Existing contiguous side elevation
Scale 1/100

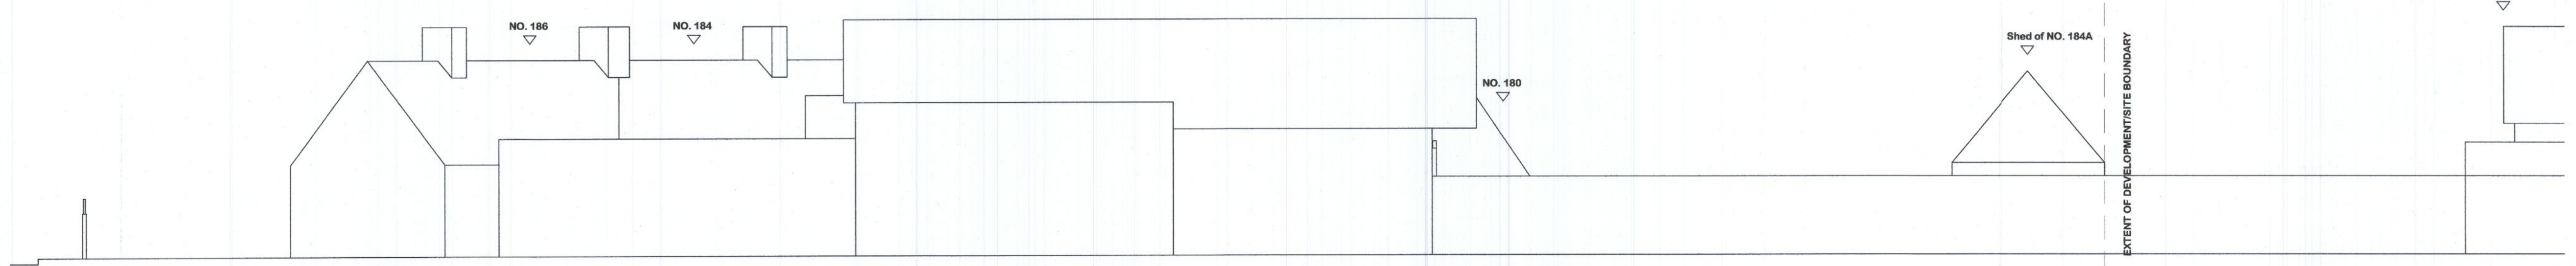

Proposed contiguous side elevation
Scale 1/100

PROJECT ADDRESS:
186 Whitehall Rd
Dublin 12

| | | | |
|--------------|--------------------|-----------------------|------------------|
| dwg 23 | 2/4 | Contiguous elevations | EL22-03 |
| Address | 186 Whitehall Road | Date | 20/09/22 |
| Scale | 1/50 | Drawn By | Michelle O'Meara |
| Project Name | 186 Whitehall Road | | |

Michelle O'Meara 20th September 2022 186 Whitehall Road