
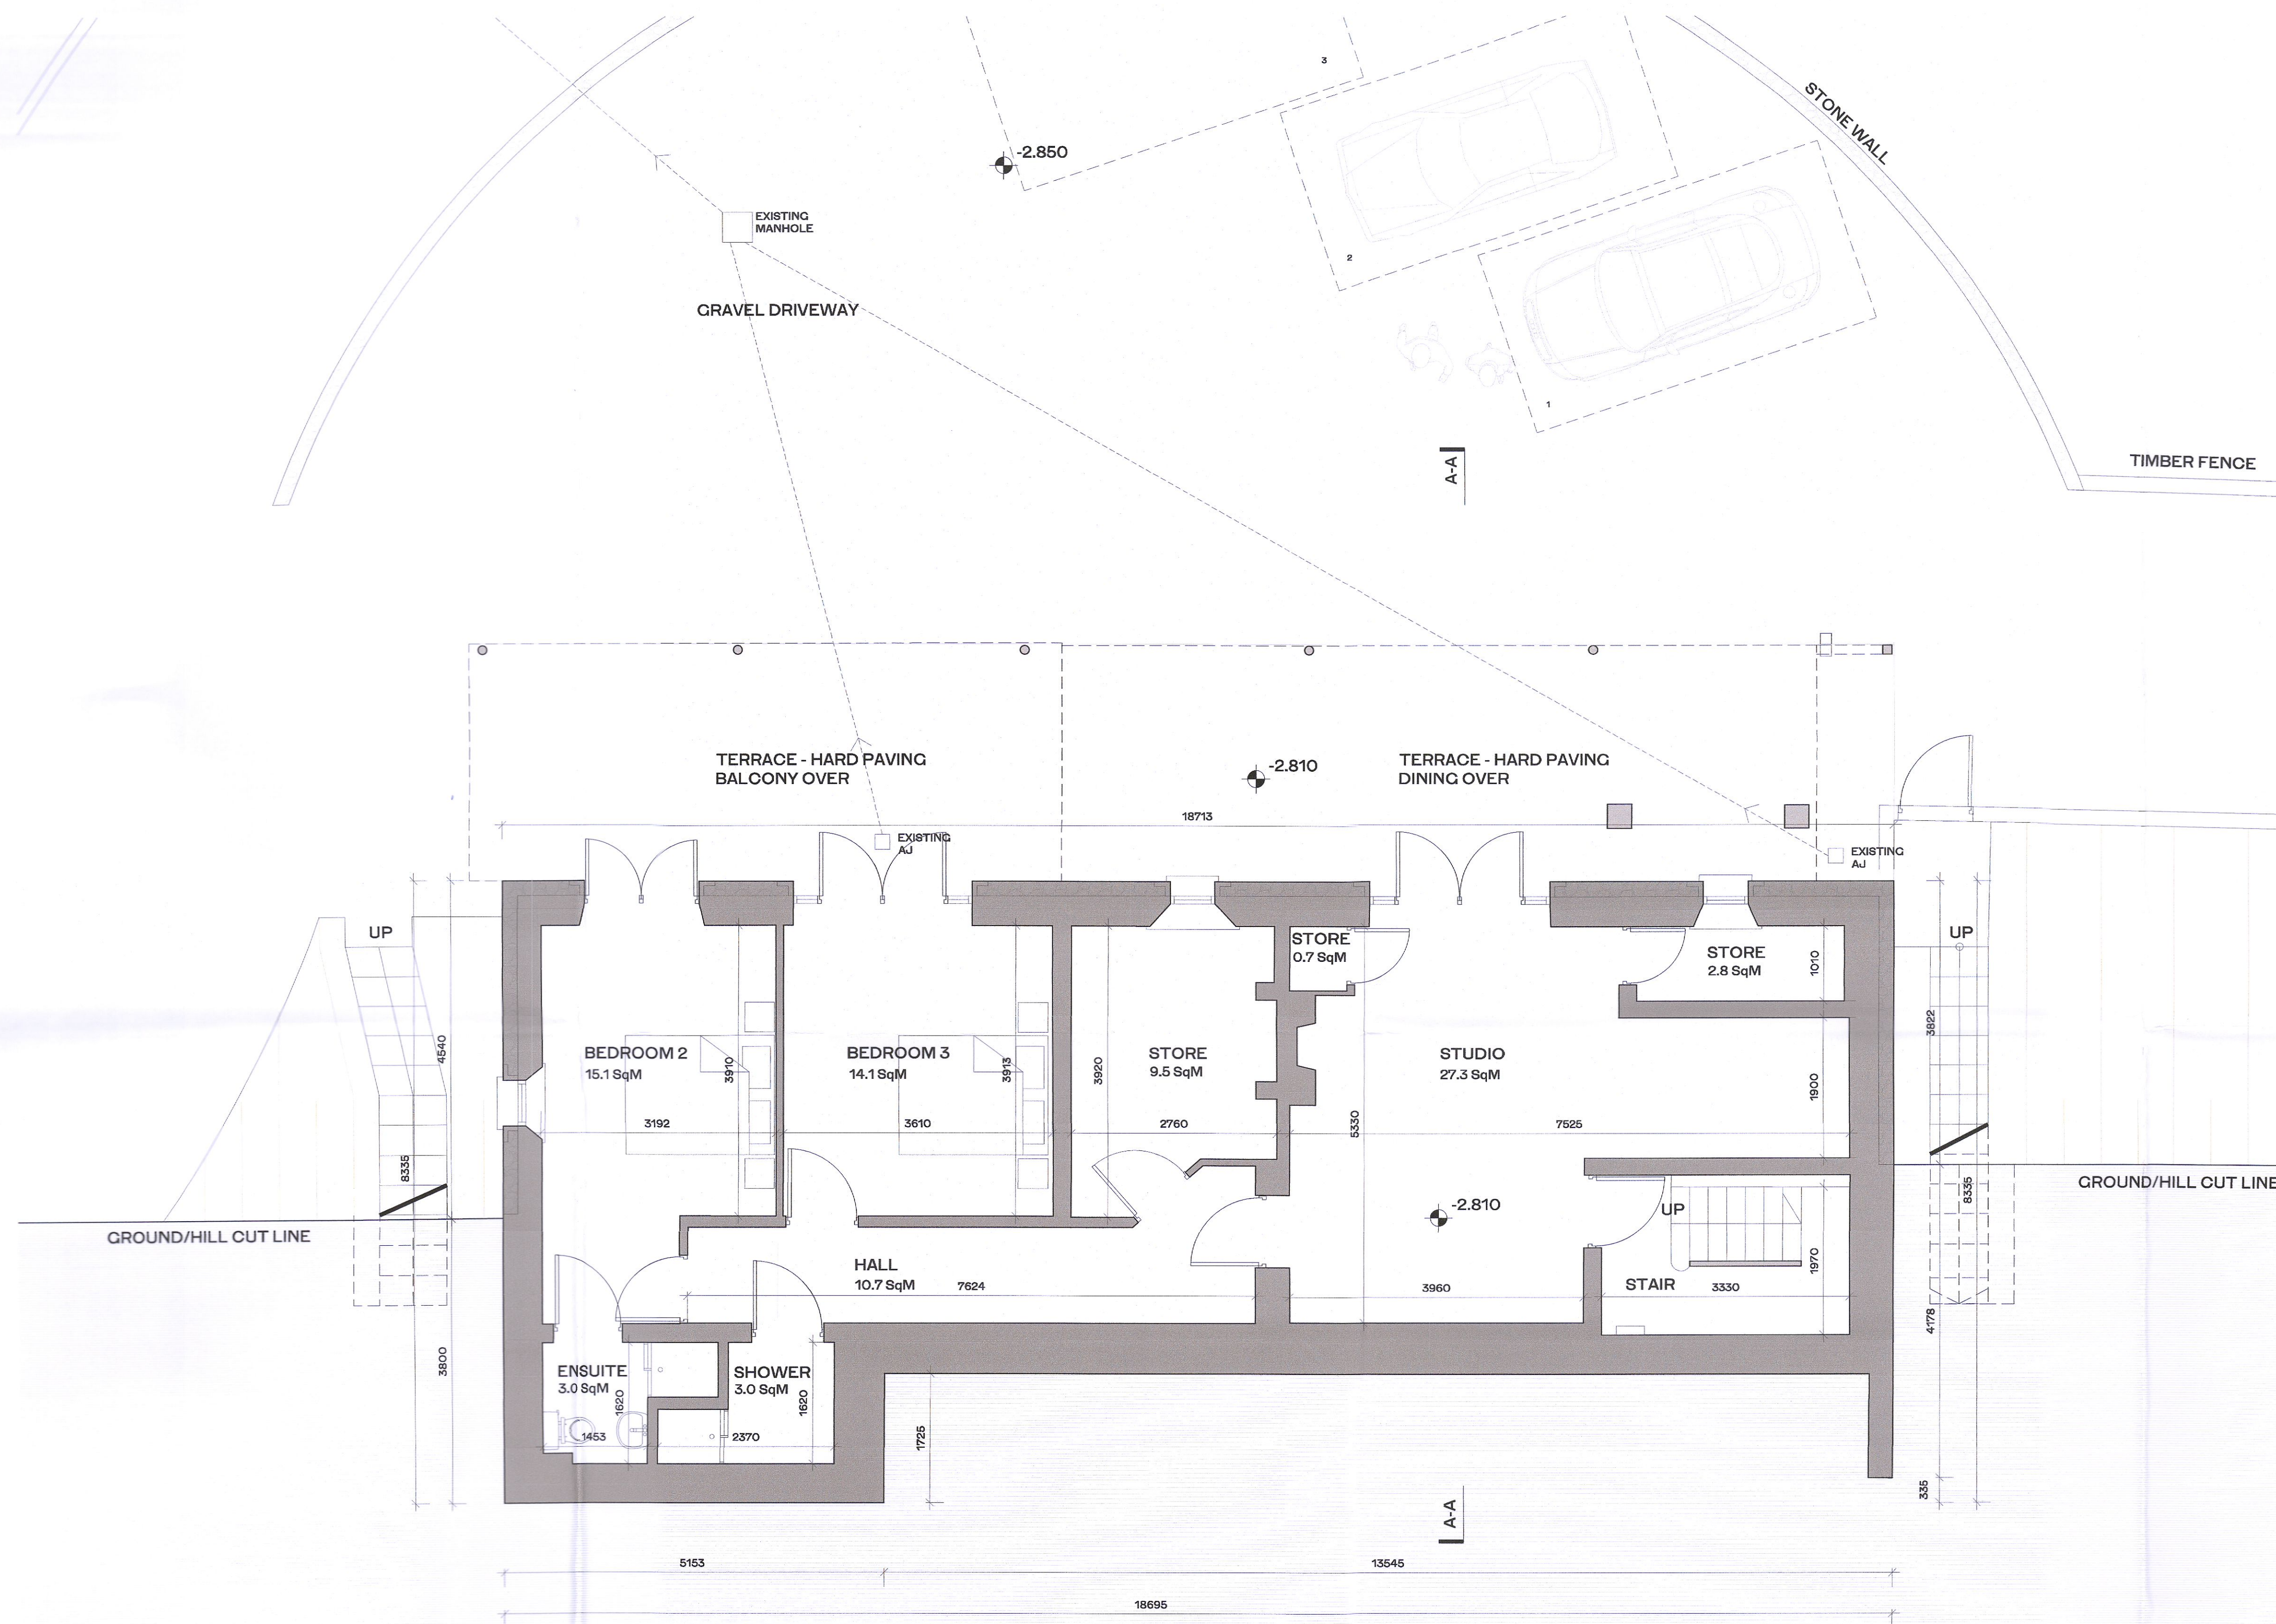


NOTE
 ALL DIMENSIONS TO BE CHECKED ON SITE
 NO DIMENSIONS TO BE SCALED FROM THIS DRAWING
 THIS DRAWING IS TO BE READ IN CONJUNCTION WITH
 RELEVANT CONSULTANTS DRAWINGS

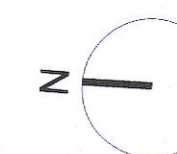

GROUND/HILL CUT LINE & HATCH

REV.	DATE	DESCRIPTION	CHECK	DRN
00	10/10/2022	ISSUED FOR PLANNING	PJB	ZZ

PLANNING

Henry J Lyons

Architecture + Interiors +353 1 888 3333 51-54 Pearse Street
 henryjlyons.com info@henryjlyons.com Dublin D02 KA66

Ms Myriam Kavanagh
 Mr Paul O'Brien

PROJECT
 KILLAKEE LIVERY YARD
 RATHFARNHAM
 DUBLIN 16

JOB NUMBER:	001001
DATE:	APRIL 2022
SCALE:	1:50 @A1
DRAWN:	ZZ
CHECKED:	P O'B
FILE NAME:	P1009 Killakee Livery Yard Existing Lower Ground
DRAWING:	

ALTERATIONS AND EXTENSION
 TO EXISTING DWELLING
 LOWER GROUND FLOOR PLAN - EXISTING

APPLICATION	DRAWING NO.	ZONE	REVISION
P	P 1009		00

COPYRIGHT©

L:\Zof@asea11

LOWER GROUND FLOOR PLAN - EXISTING