


NOTE
 ALL DIMENSIONS TO BE CHECKED ON SITE
 NO DIMENSIONS TO BE SCALED FROM THIS DRAWING
 THIS DRAWING IS TO BE READ IN CONJUNCTION WITH
 RELEVANT CONSULTANTS DRAWINGS

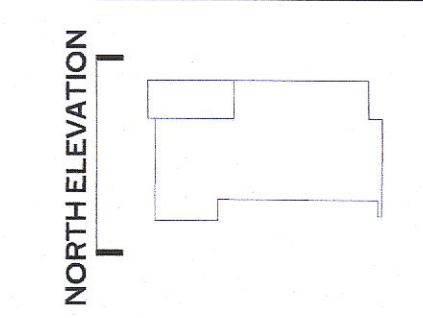


APPLICATION SITE BOUNDARY



NORTH CONTEXTUAL ELEVATION - EXISTING - 1:200

- LEGEND**
1. Asbestos cement Slated Roof
 2. Coarsed rubble wall facing
 3. Brick plinths
 4. Brick quoins with stone lintel
 5. Metal cladding
 6. Brick pier
 7. Clazing
 8. Concrete retaining wall
 9. Steel beam
 10. Timber joists
 11. Screed on precast slab
 12. Prefabricated truss @600mm CL

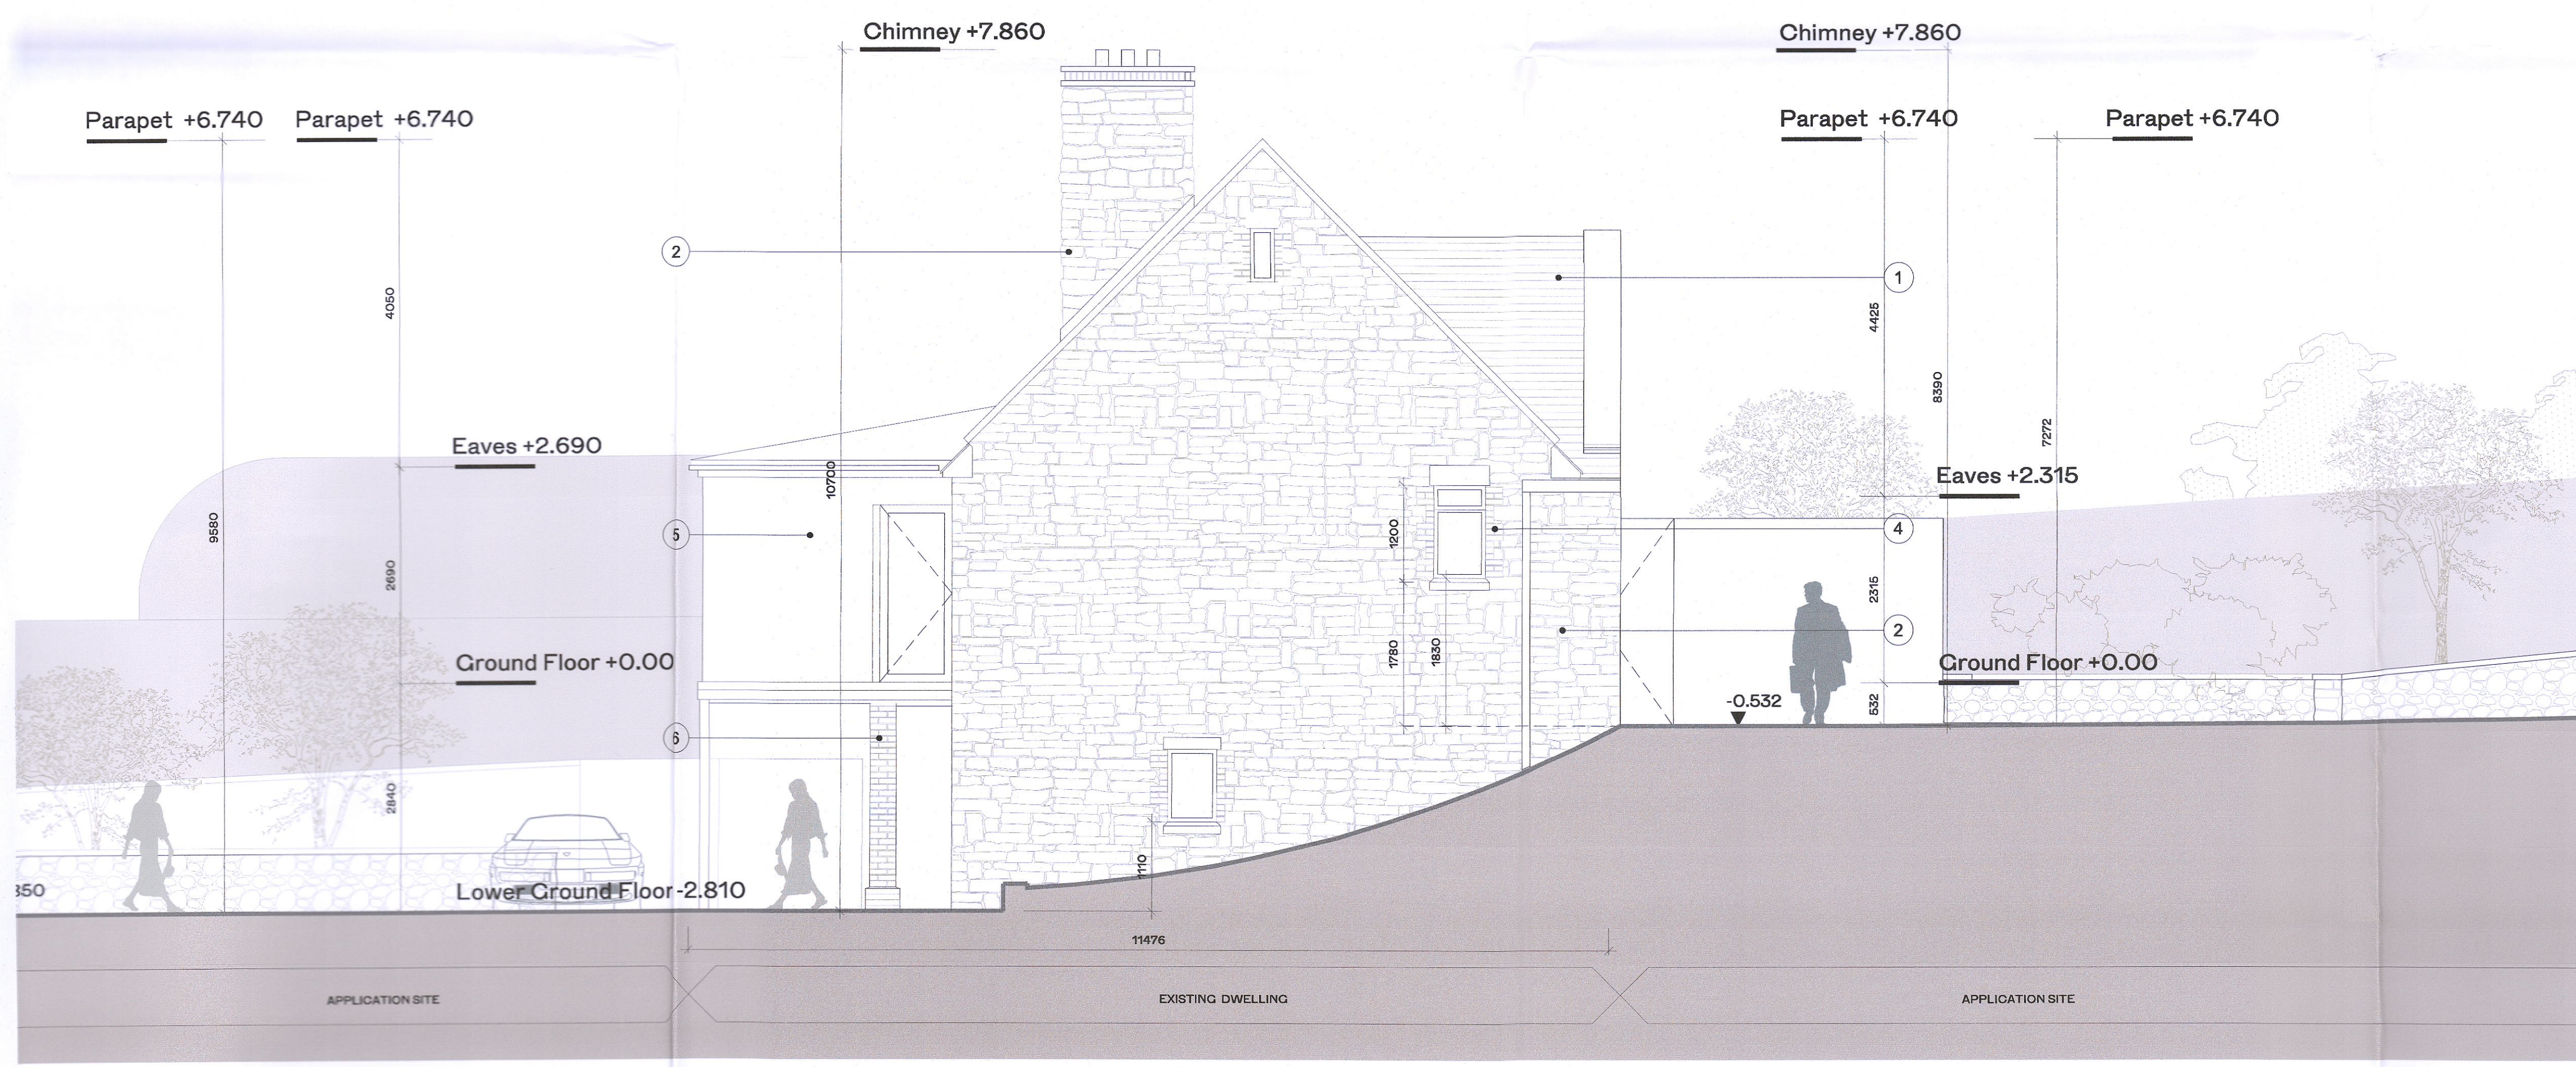

NORTH ELEVATION - EXISTING - 1:50

REV.	DATE	DESCRIPTION	CHECK	DRN
00	10/10/2022	ISSUED FOR PLANNING	POB	ZZ

PLANNING

Henry J Lyons

Architecture + Interiors +353 1 888 3333 51-54 Pearse Street
 henryjlyons.com info@henryjlyons.com Dublin D02 KA66

Ms Myriam Kavanagh
 Mr Paul O'Brien

PROJECT
 KILLAKEE LIVERY YARD
 RATHFARNHAM
 DUBLIN 16

JOB NUMBER:	001001
DATE:	APRIL 2022
SCALE:	1:50 1:200 @A1
DRAWN:	ZZ
CHECKED:	P O'B
FILE NAME:	P2013 Killakee Livery Yard Existing North Elevation
DRAWING:	

ALTERATIONS AND EXTENSION
 TO EXISTING DWELLING
 NORTH & NORTH CONTEXTUAL ELEVATIONS - EXISTING

APPLICATION	DRAWING NO.	ZONE	REVISION
P	P 2013		00