






NOTE
 ALL DIMENSIONS TO BE CHECKED ON SITE
 NO DIMENSIONS TO BE SCALED FROM THIS DRAWING
 THIS DRAWING IS TO BE READ IN CONJUNCTION WITH
 RELEVANT CONSULTANTS DRAWINGS

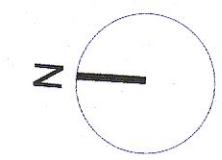

OUTLINE OF EXISTING DWELLING

-  EXISTING WALLS TO BE RETAINED
-  PROPOSED NEW WALLS
-  PROPOSED INTERVENTIONS
-  GROUND/HILL CUT LINE & HATCH

| REV. | DATE | DESCRIPTION | CHECK | DRN |
|------|------------|---------------------|-------|-----|
| 00 | 10/10/2022 | ISSUED FOR PLANNING | PJB | ZZ |

PLANNING

Henry J Lyons

Architecture + Interiors +353 1 888 3333 51-54 Pearse Street
 henryjlyons.com info@henryjlyons.com Dublin D02 KA66

Ms Myriam Kavanagh
 Mr Paul O'Brien

PROJECT
 KILLAKEE LIVERY YARD
 RATHFARNHAM
 DUBLIN 16


| | |
|-------------|--|
| JOB NUMBER: | 001001 |
| DATE: | APRIL 2022 |
| SCALE: | 1:50 @A1 |
| DRAWN: | ZZ |
| CHECKED: | P O'B |
| FILE NAME: | P1019 Killakee Livery Yard Proposed Lower Ground |
| DRAWING: | |

ALTERATIONS AND EXTENSION
 TO EXISTING DWELLING
 LOWER GROUND FL PLAN - PROPOSED INTERVENTIONS

| APPLICATION | DRAWING NO. | ZONE | REVISION |
|-------------|-------------|------|----------|
| P | P 1019-D | | 00 |

COPYRIGHT ©

L:\2022\1019

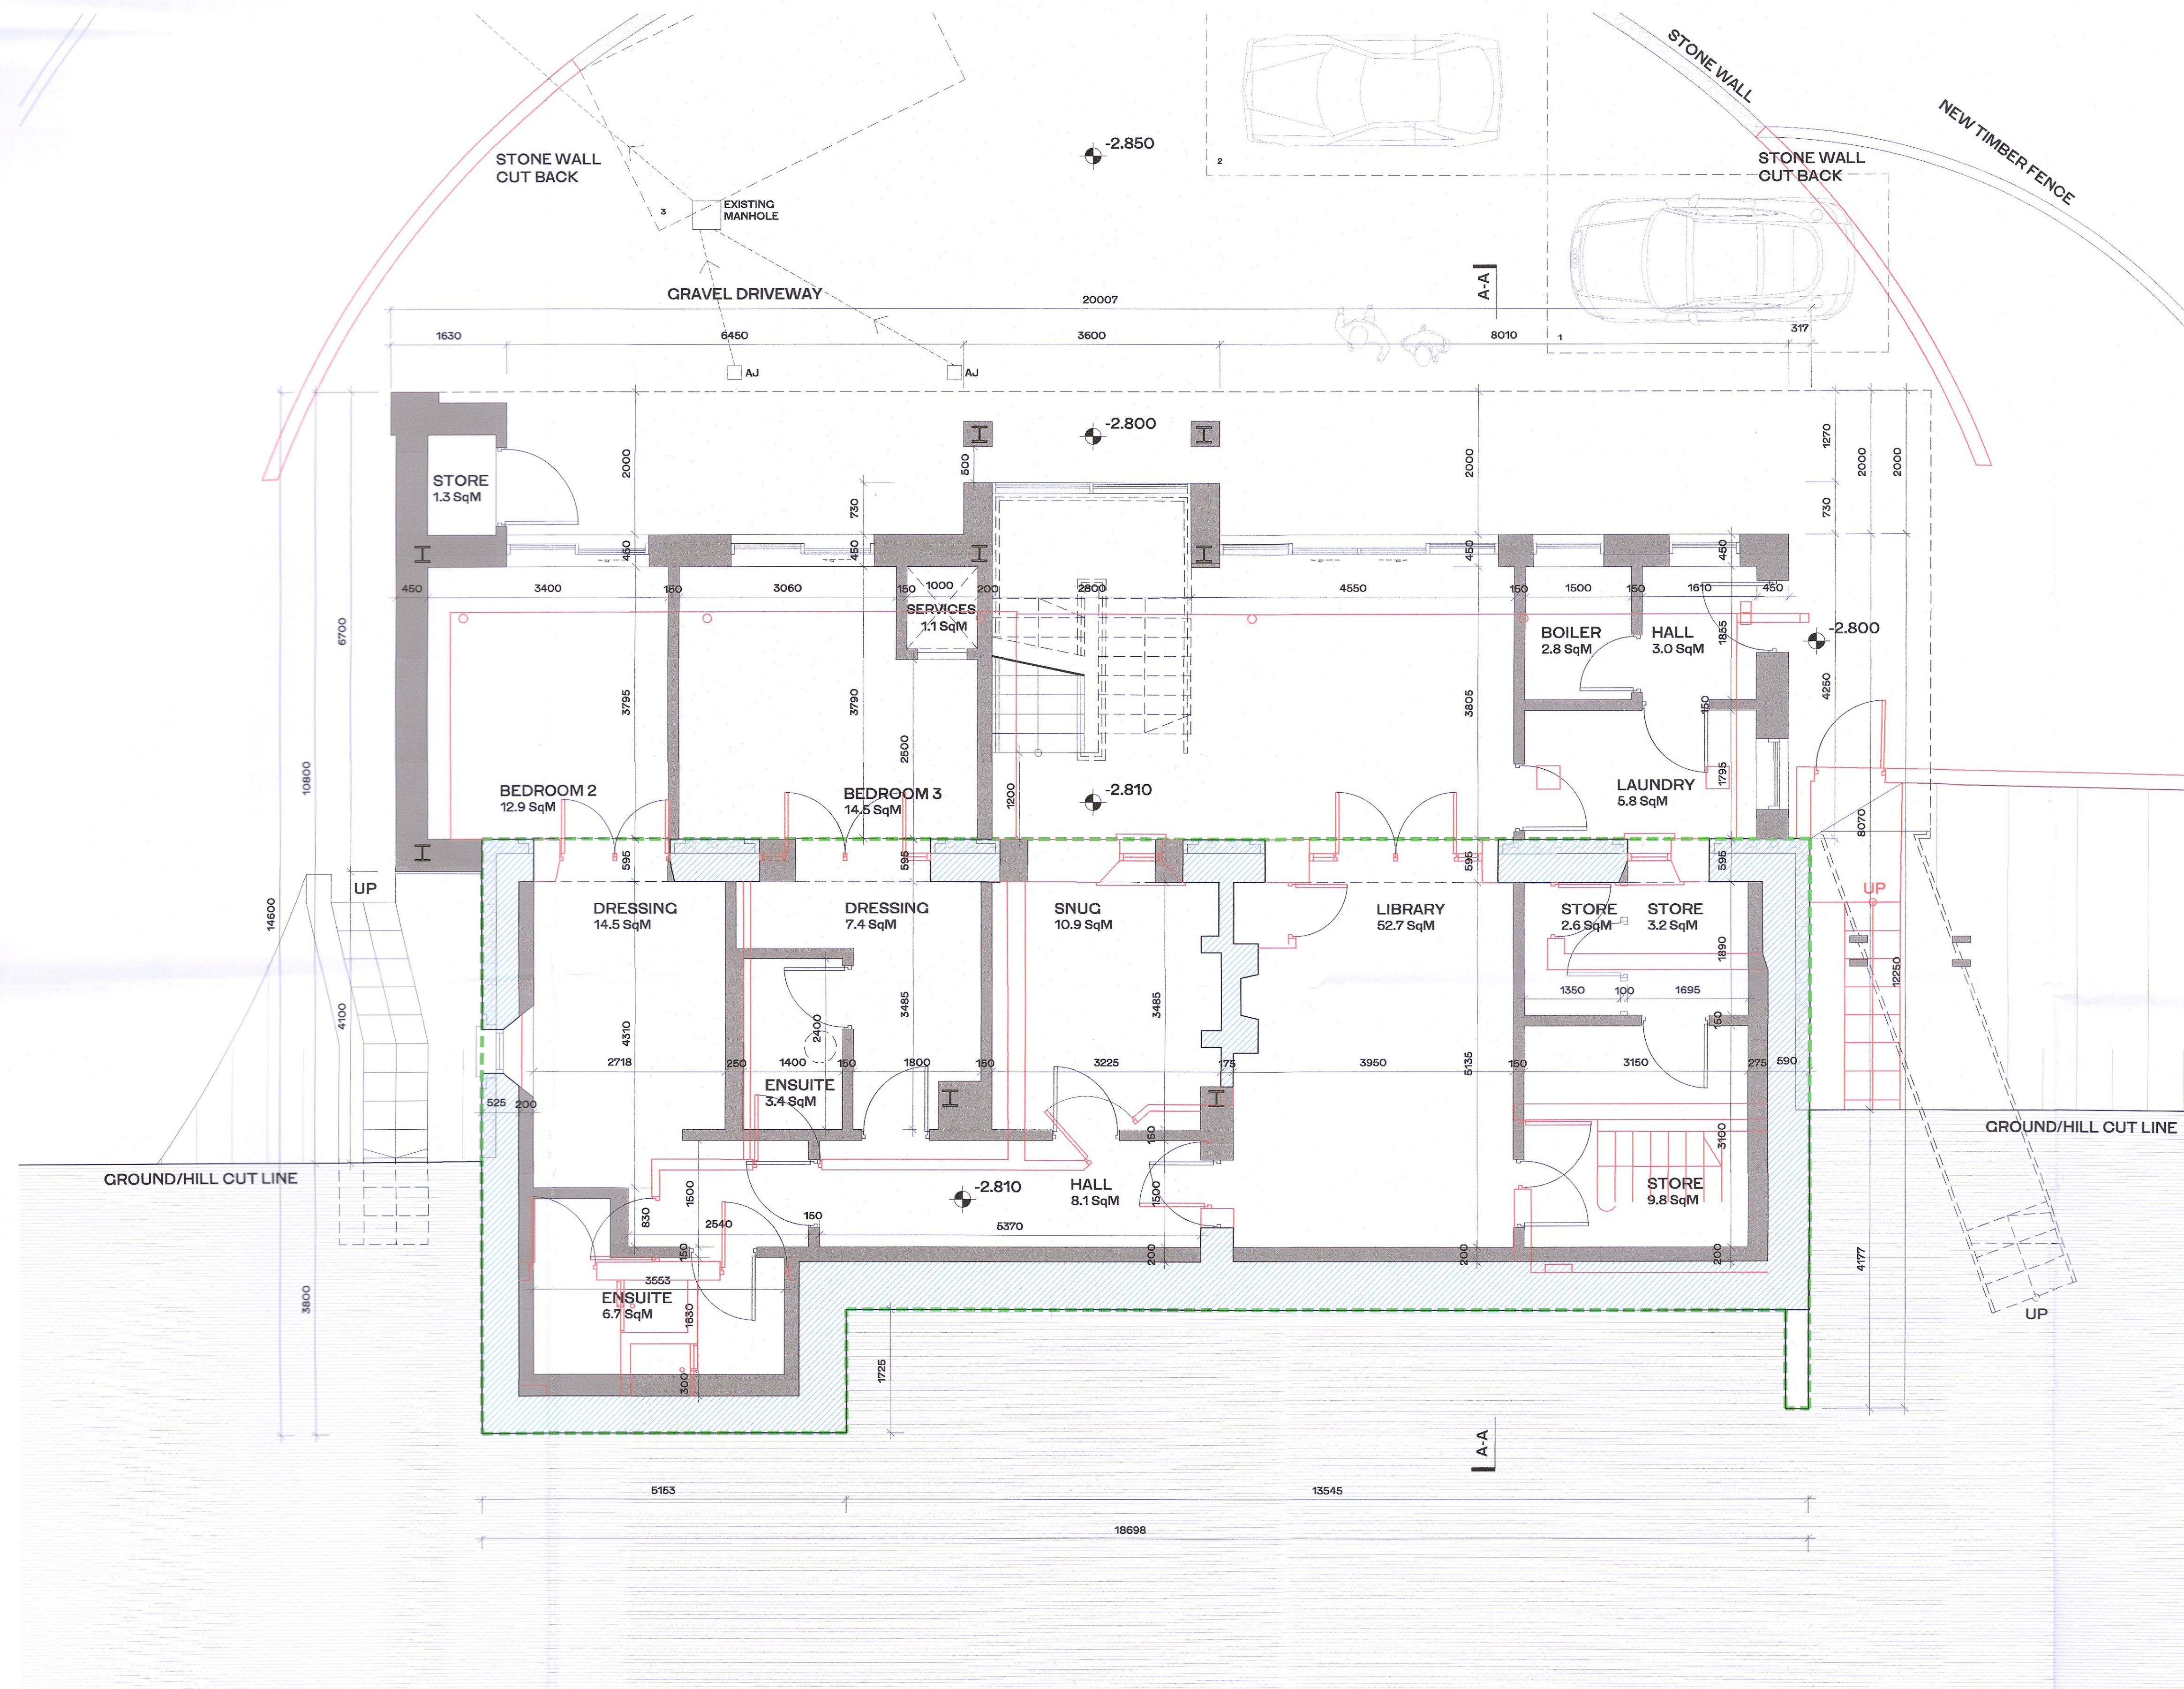

LOWER GROUND FLOOR PLAN - PROPOSED INTERVENTIONS