

NOTE  
 ALL DIMENSIONS TO BE CHECKED ON SITE  
 NO DIMENSIONS TO BE SCALED FROM THIS DRAWING  
 THIS DRAWING IS TO BE READ IN CONJUNCTION WITH  
 RELEVANT CONSULTANTS DRAWINGS



OUTLINE OF EXISTING DWELLING

- MAIN ENTRANCE
- EXISTING WALLS TO BE RETAINED
- PROPOSED NEW WALLS

REV.	DATE	DESCRIPTION	CHKD	DRN
00	10/10/2022	ISSUED FOR PLANNING	PUB	ZZ

PLANNING

**Henry J Lyons**

Architecture + Interiors +353 1 888 3333 51-54 Pearse Street  
 henryjlyons.com info@henryjlyons.com Dublin D02 KA66

Ms Myriam Kavanagh  
 Mr Paul O'Brien

PROJECT  
 KILLAKEE LIVERY YARD  
 RATHFARNHAM  
 DUBLIN 16


JOB NUMBER:	001001
DATE:	APRIL 2022
SCALE:	1:50 @A1
DRAWN:	ZZ
CHECKED:	P O'B
FILE NAME:	P1020 Killakee Livery Yard Proposed Ground Drawing

ALTERATIONS AND EXTENSION  
 TO EXISTING DWELLING  
 GROUND FLOOR PLAN - PROPOSED

APPLICATION	DRAWING NO.	ZONE	REVISION
P	P 1020		00

COPYRIGHT ©

L:12of@vaah1

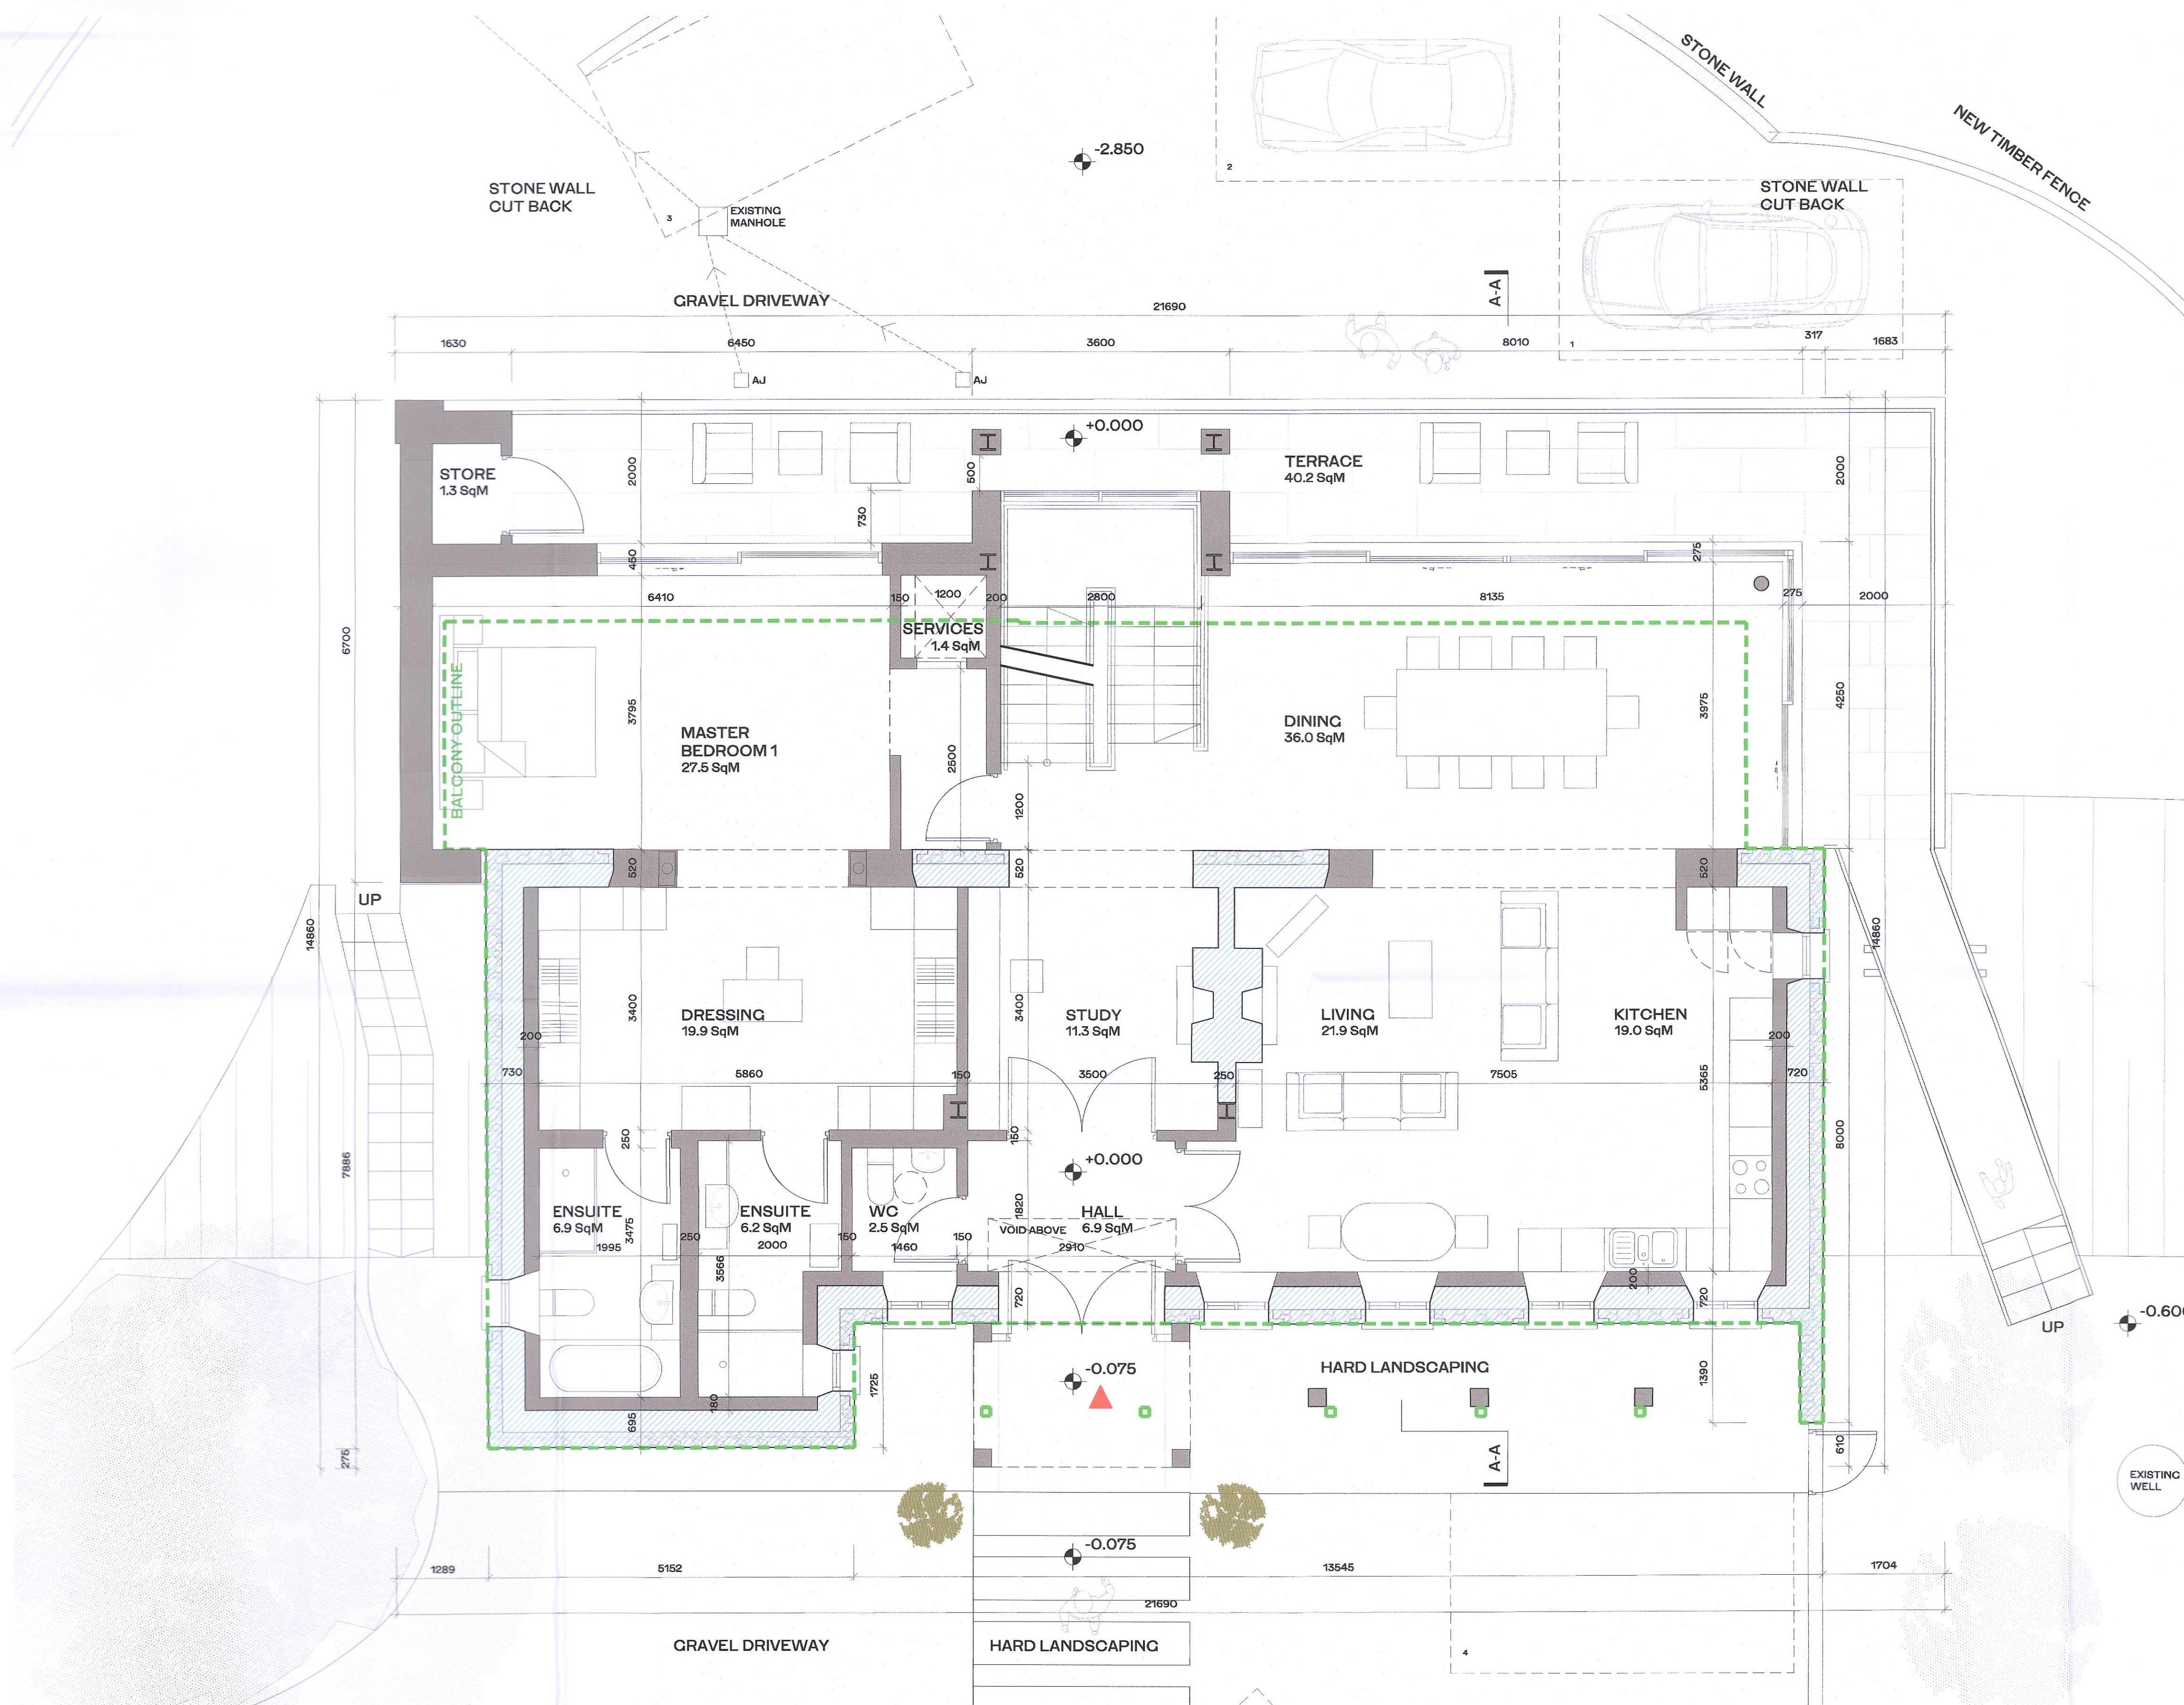

GROUND FLOOR PLAN - PROPOSED