


NOTE
 ALL DIMENSIONS TO BE CHECKED ON SITE
 NO DIMENSIONS TO BE SCALED FROM THIS DRAWING
 THIS DRAWING IS TO BE READ IN CONJUNCTION WITH
 RELEVANT CONSULTANTS DRAWINGS

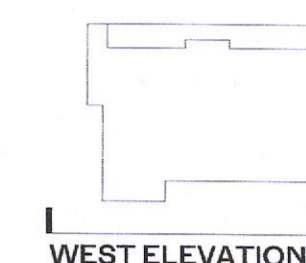


WEST ELEVATION

OUTLINE OF EXISTING DWELLING

LEGEND

1. Natural Slate Roof
2. Coarsed rubble wall facing
3. Stone plinths
4. Stone quoins with stone lintel - to replace brick
5. Zinc clad dormer
6. Rooflight
7. Stone pier
8. Clazing
9. Coarsed smooth stone cladding
10. Class balustrade
11. Zinc cladding
12. Concrete retaining wall
13. Steel beam
14. Timber joists
15. Screed on precast slab
16. New stone capping in lieu of brick detail
17. Render finish neutral/ off white colour
18. Stone Entrance
19. PV Panels

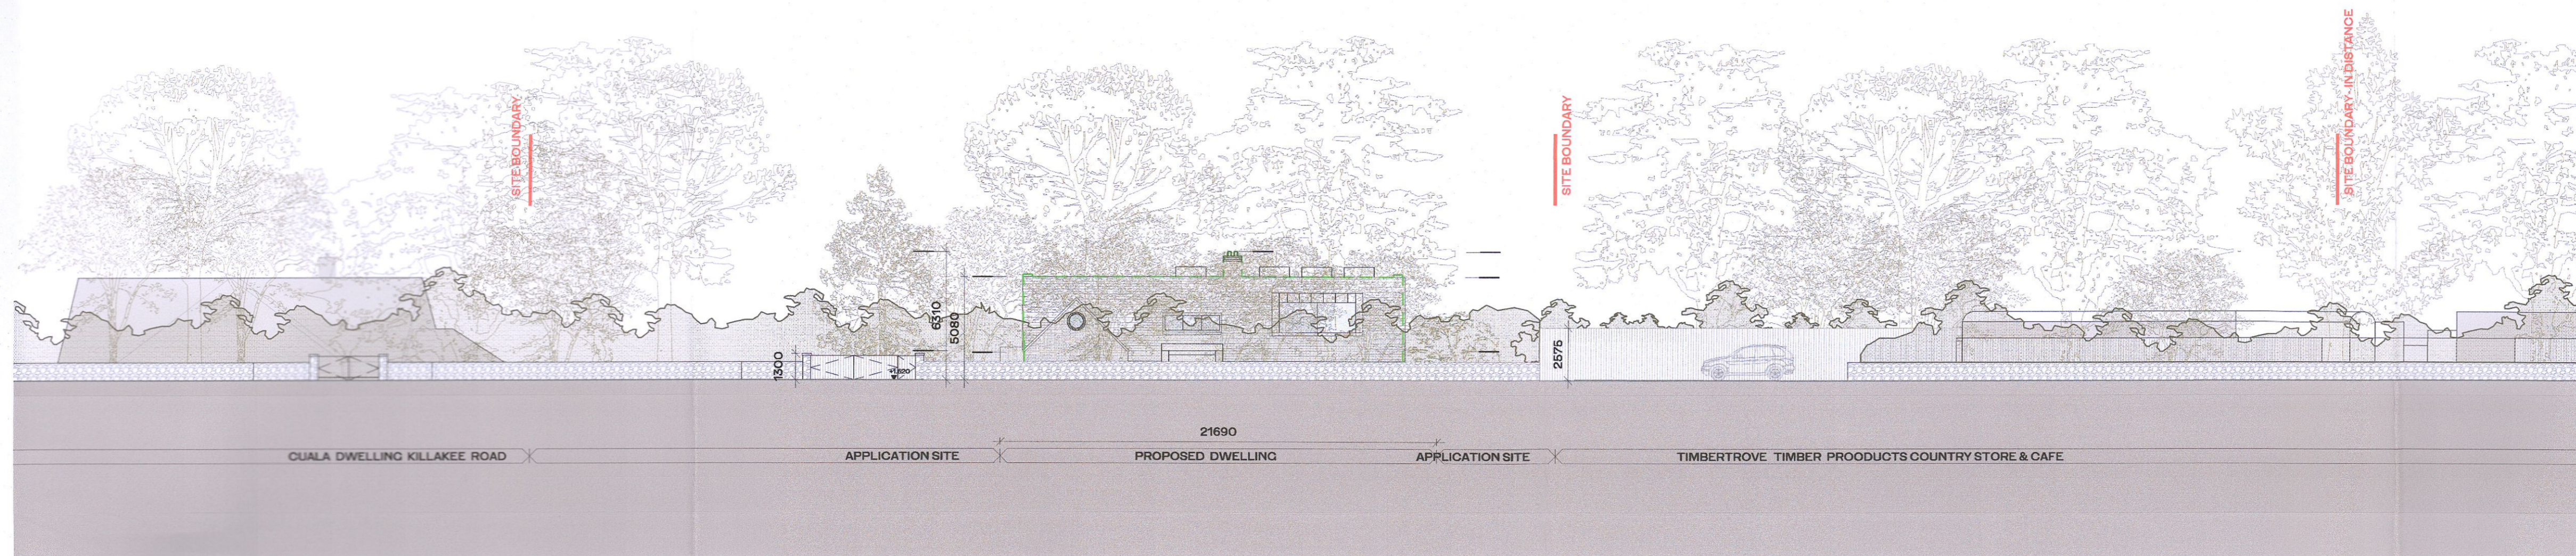

WEST CONTEXTUAL ELEVATION - PROPOSED - KILLAKEE ROAD - 1:200



WEST ELEVATION - PROPOSED - 1:50

REV.	DATE	DESCRIPTION	CHECK	DRN
00	10/10/2022	ISSUED FOR PLANNING	P&B	ZZ

PLANNING

Henry J Lyons

Architecture + Interiors +353 1 888 3333 51-54 Pearse Street
 henryjlyons.com info@henryjlyons.com Dublin D02 KA66

Ms Myriam Kavanagh
 Mr Paul O'Brien

PROJECT
 KILLAKEE LIVERY YARD
 RATHFARNHAM
 DUBLIN 16

JOB NUMBER: 001001
 DATE: APRIL 2022
 SCALE: 1:50 1:200 @A1
 DRAWN: ZZ
 CHECKED: P O'B
 FILE NAME: P2020 Killakee Livery Yard Proposed West Elevation
 DRAWING

ALTERATIONS AND EXTENSION
 TO PROPOSED DWELLING

WEST & WEST CONTEXTUAL ELEVATIONS - PROPOSED

APPLICATION DRAWING NO. ZONE REVISION

P P 2020 00

COPYRIGHT

L:\Zoff\l\aa11