



NOTE
 ALL DIMENSIONS TO BE CHECKED ON SITE
 NO DIMENSIONS TO BE SCALED FROM THIS DRAWING
 THIS DRAWING IS TO BE READ IN CONJUNCTION WITH
 RELEVANT CONSULTANTS DRAWINGS

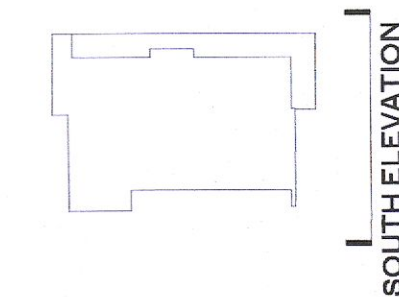


OUTLINE OF EXISTING DWELLING

LEGEND

1. Natural Slate Roof
2. Coarsed rubble wall facing
3. Stone plinths
4. Stone quoins with stone lintel - to replace brick
5. Zinc clad dormer
6. Rooflight
7. Stone pier
8. Glazing
9. Coursed smooth stone cladding
10. Glass balustrade
11. Zinc cladding
12. Concrete retaining wall
13. Steel beam
14. Timber joists
15. Screed on precast slab
16. New stone capping in lieu of brick detail
17. Render finish neutral/ off white colour
18. Stone Entrance
19. PV Panels

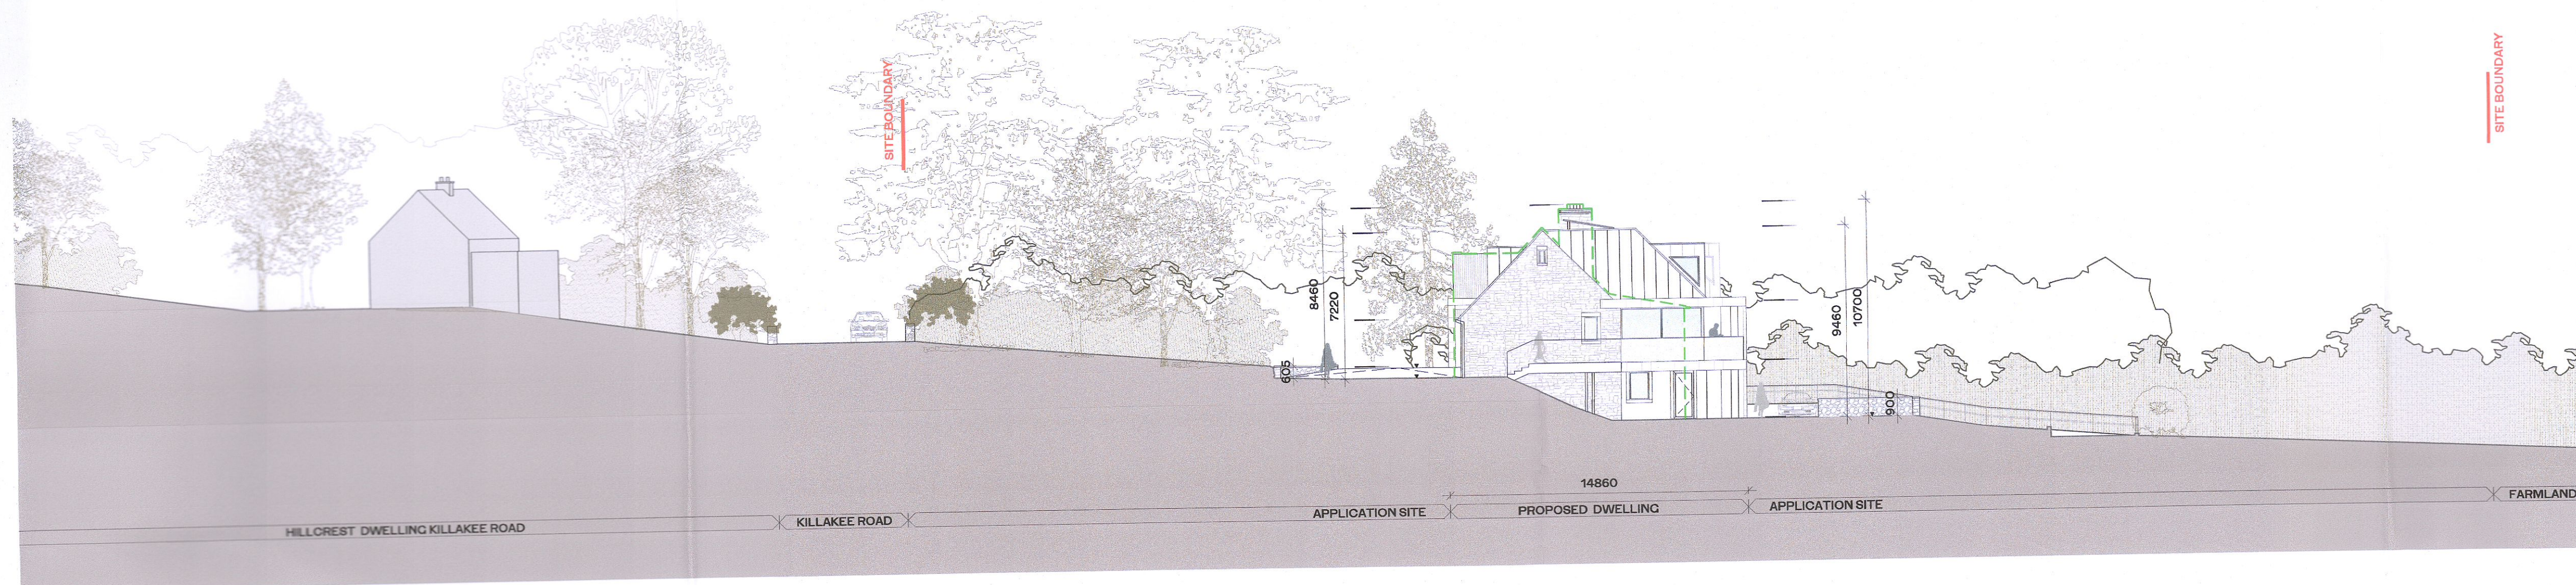

SOUTH CONTEXTUAL ELEVATION - PROPOSED - 1:200

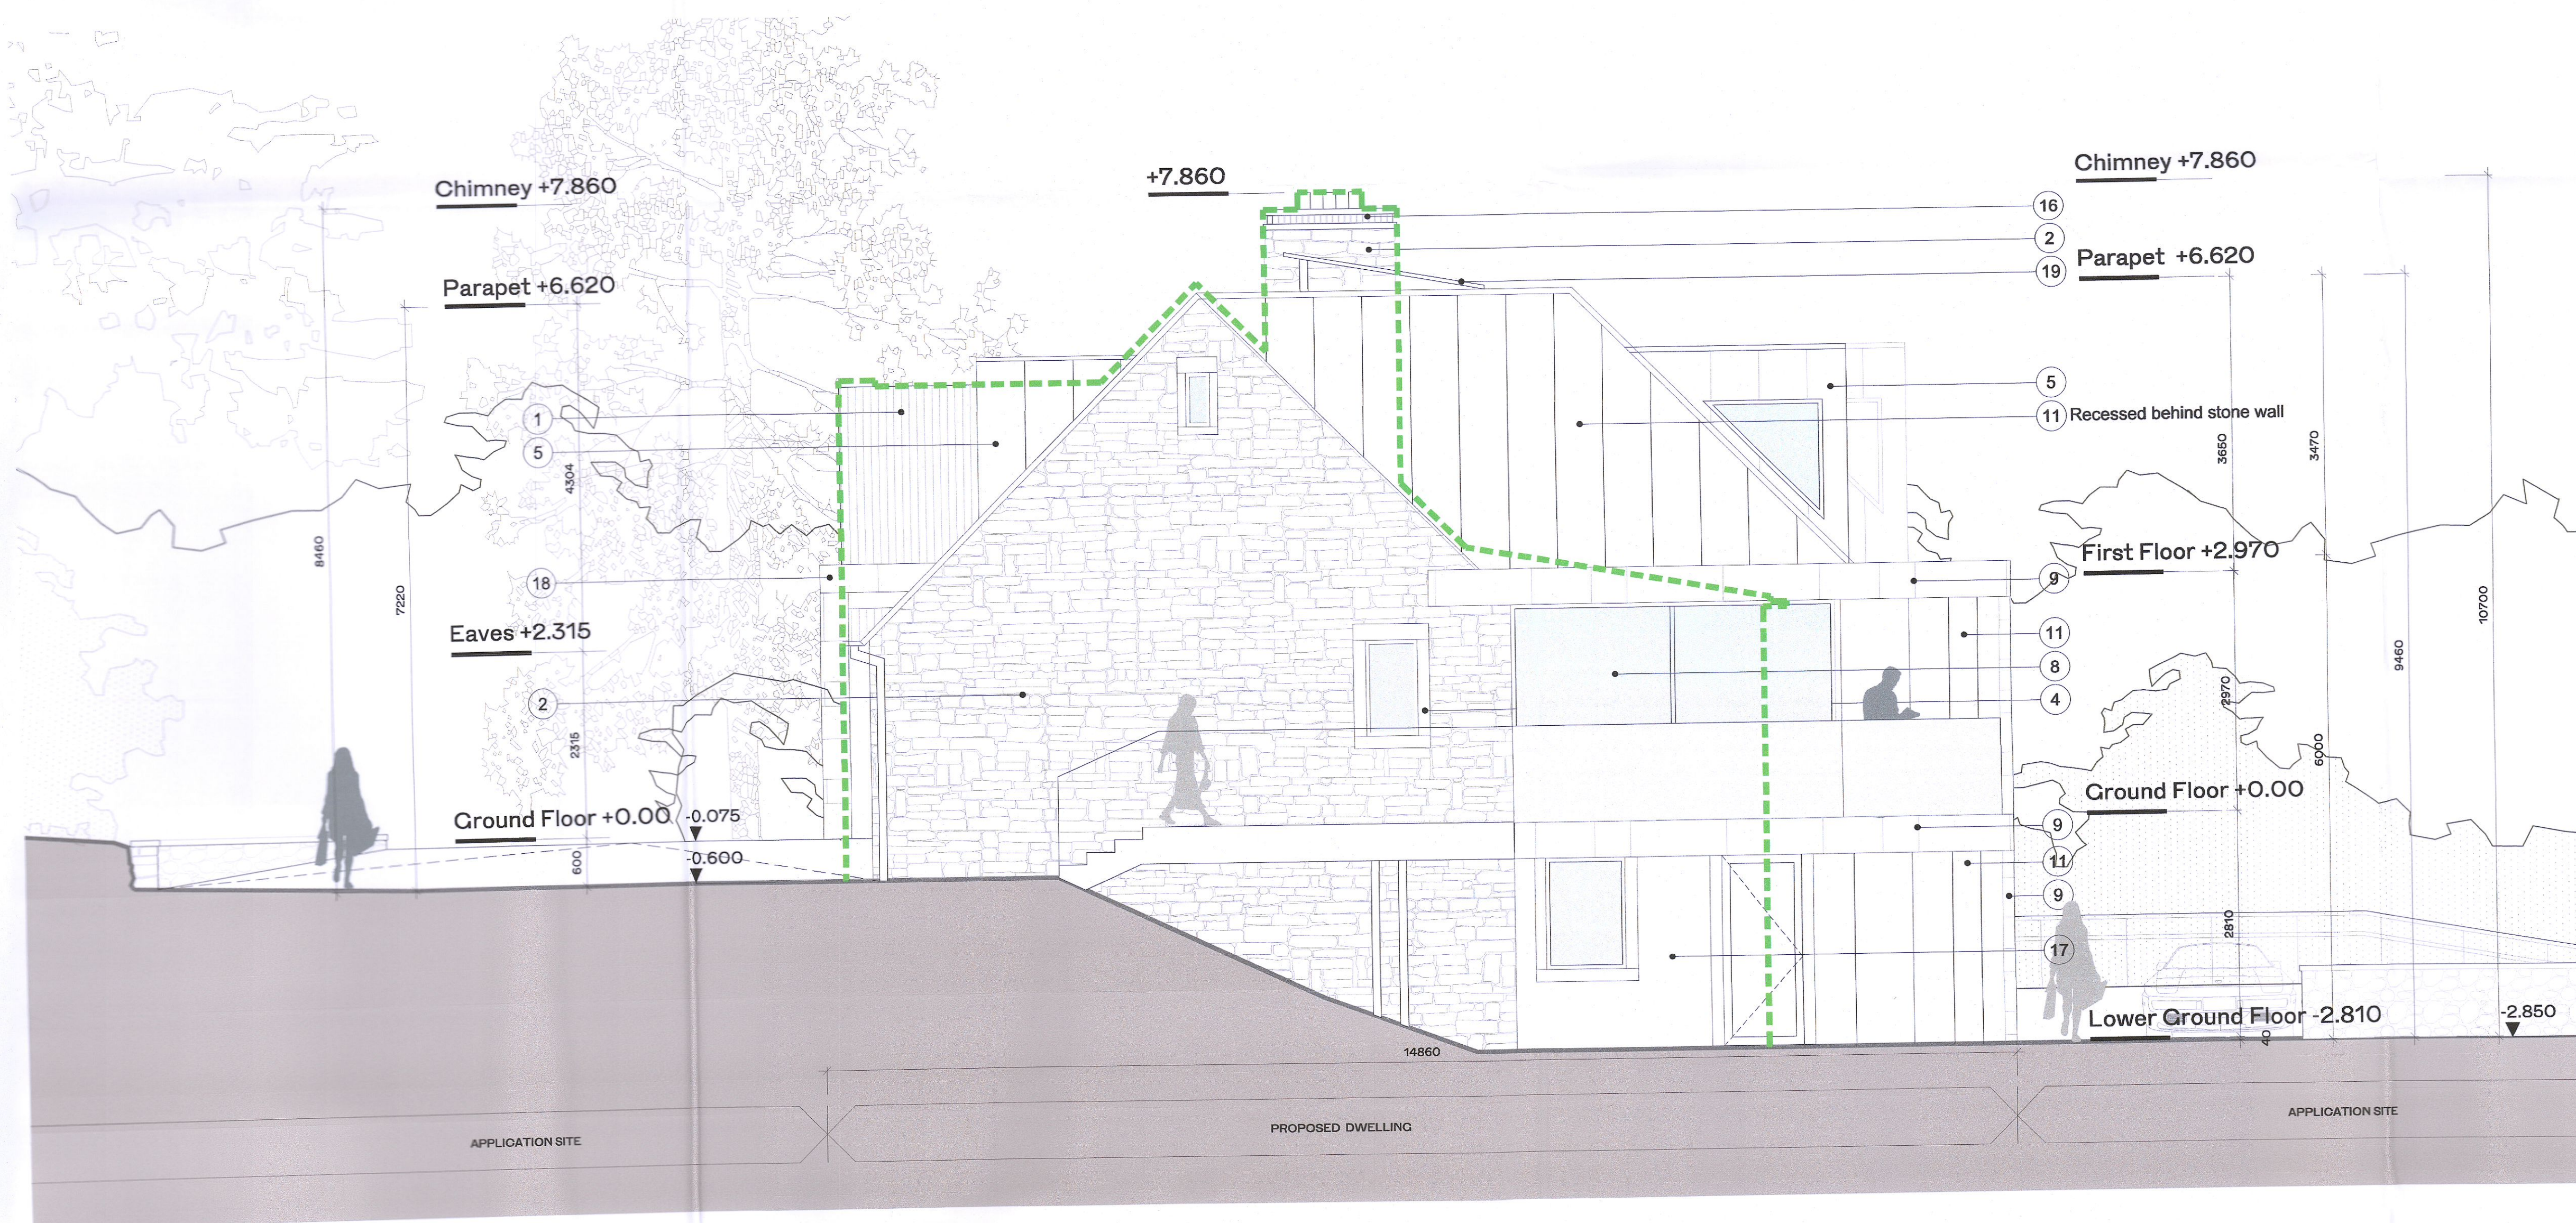

SOUTH ELEVATION - PROPOSED - 1:50

REV.	DATE	DESCRIPTION	CHKD	DRN
00	10/10/2022	ISSUED FOR PLANNING	PH	ZZ

PLANNING

Henry J Lyons

Architecture + Interiors +953 1 888 3333 51-54 Pearse Street
 henryjlyons.com info@henryjlyons.com Dublin D02 KA66

Ms Myriam Kavanagh
 Mr Paul O'Brien

PROJECT
 KILLAKEE LIVERY YARD
 RATHFARNHAM
 DUBLIN 16

JOB NUMBER:	001001
DATE:	APRIL 2022
SCALE:	1:50 1:200 @A1
DRAWN:	ZZ
CHECKED:	P O'B
FILE NAME:	P2021 Killakee Livery Yard Proposed South Elevation
DRAWING:	

**ALTERATIONS AND EXTENSION
 TO PROPOSED DWELLING**

SOUTH & SOUTH CONTEXTUAL ELEVATIONS - PROPOSED

APPLICATION	DRAWING NO.	ZONE	REVISION
P	P 2021		00

COPYRIGHT

L:\Zofal\asat1