



NOTE  
 ALL DIMENSIONS TO BE CHECKED ON SITE  
 NO DIMENSIONS TO BE SCALED FROM THIS DRAWING  
 THIS DRAWING IS TO BE READ IN CONJUNCTION WITH  
 RELEVANT CONSULTANTS DRAWINGS

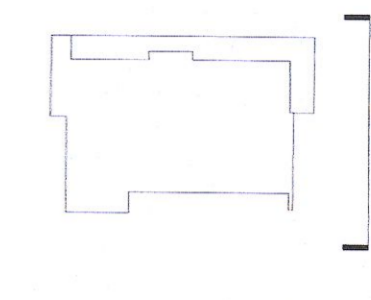

OUTLINE OF EXISTING DWELLING

PROPOSED INTERVENTIONS

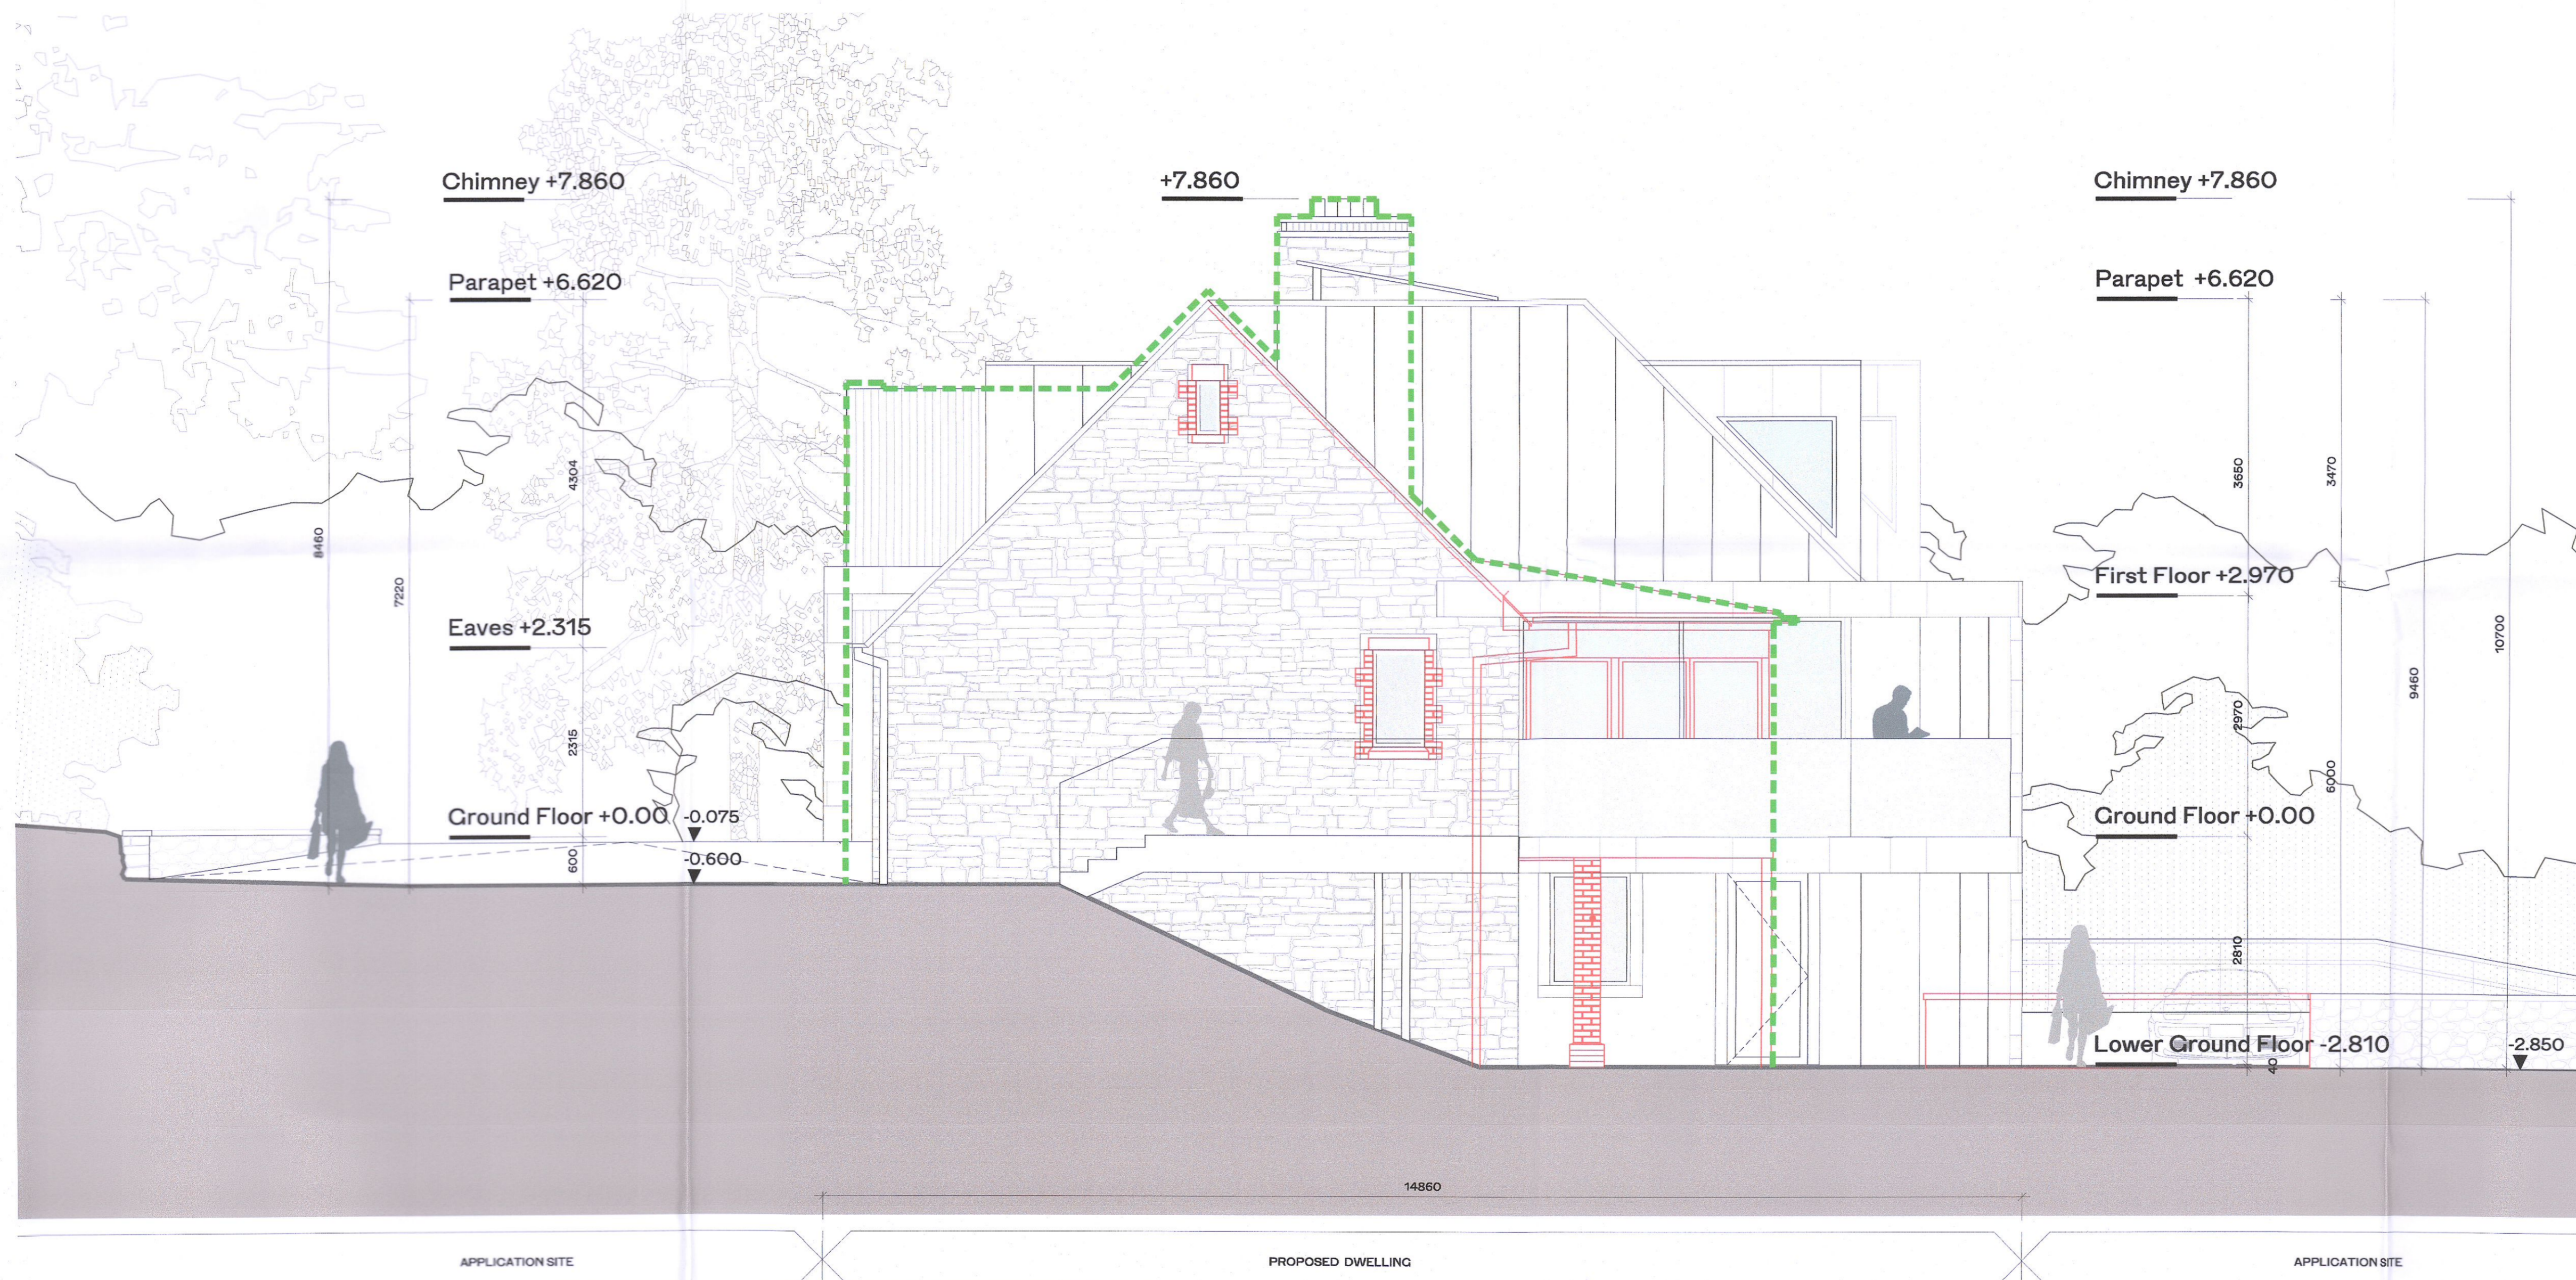

REV.	DATE	DESCRIPTION	CHKD	DRN
00	10/10/2022	ISSUED FOR PLANNING	PJB	ZZ

**PLANNING**

**Henry J Lyons**

Architecture + Interiors +353 1 888 3333 51-54 Pearse Street  
 henryjlyons.com info@henryjlyons.com Dublin D02 KA66

Ms Myriam Kavanagh  
 Mr Paul O'Brien

PROJECT  
 KILLAKEE LIVERY YARD  
 RATHFARNHAM  
 DUBLIN 16

JOB NUMBER:	001001
DATE:	APRIL 2022
SCALE:	1:50 @A1
DRAWN:	ZZ
CHECKED:	P O'B
FILE NAME:	P2021 Killakee Livery Yard Proposed South Elevation
DRAWING:	

ALTERATIONS AND EXTENSION  
 TO PROPOSED DWELLING  
 SOUTH ELEVATION - PROPOSED INTERVENTIONS

APPLICATION	DRAWING NO.	ZONE	REVISION
P	P 2021-D		00

COPYRIGHTS

L:\Zofal\asat1

SOUTH ELEVATION - PROPOSED INTERVENTIONS - 1:50