



EAST CONTEXTUAL ELEVATION - PROPOSED - 1:200

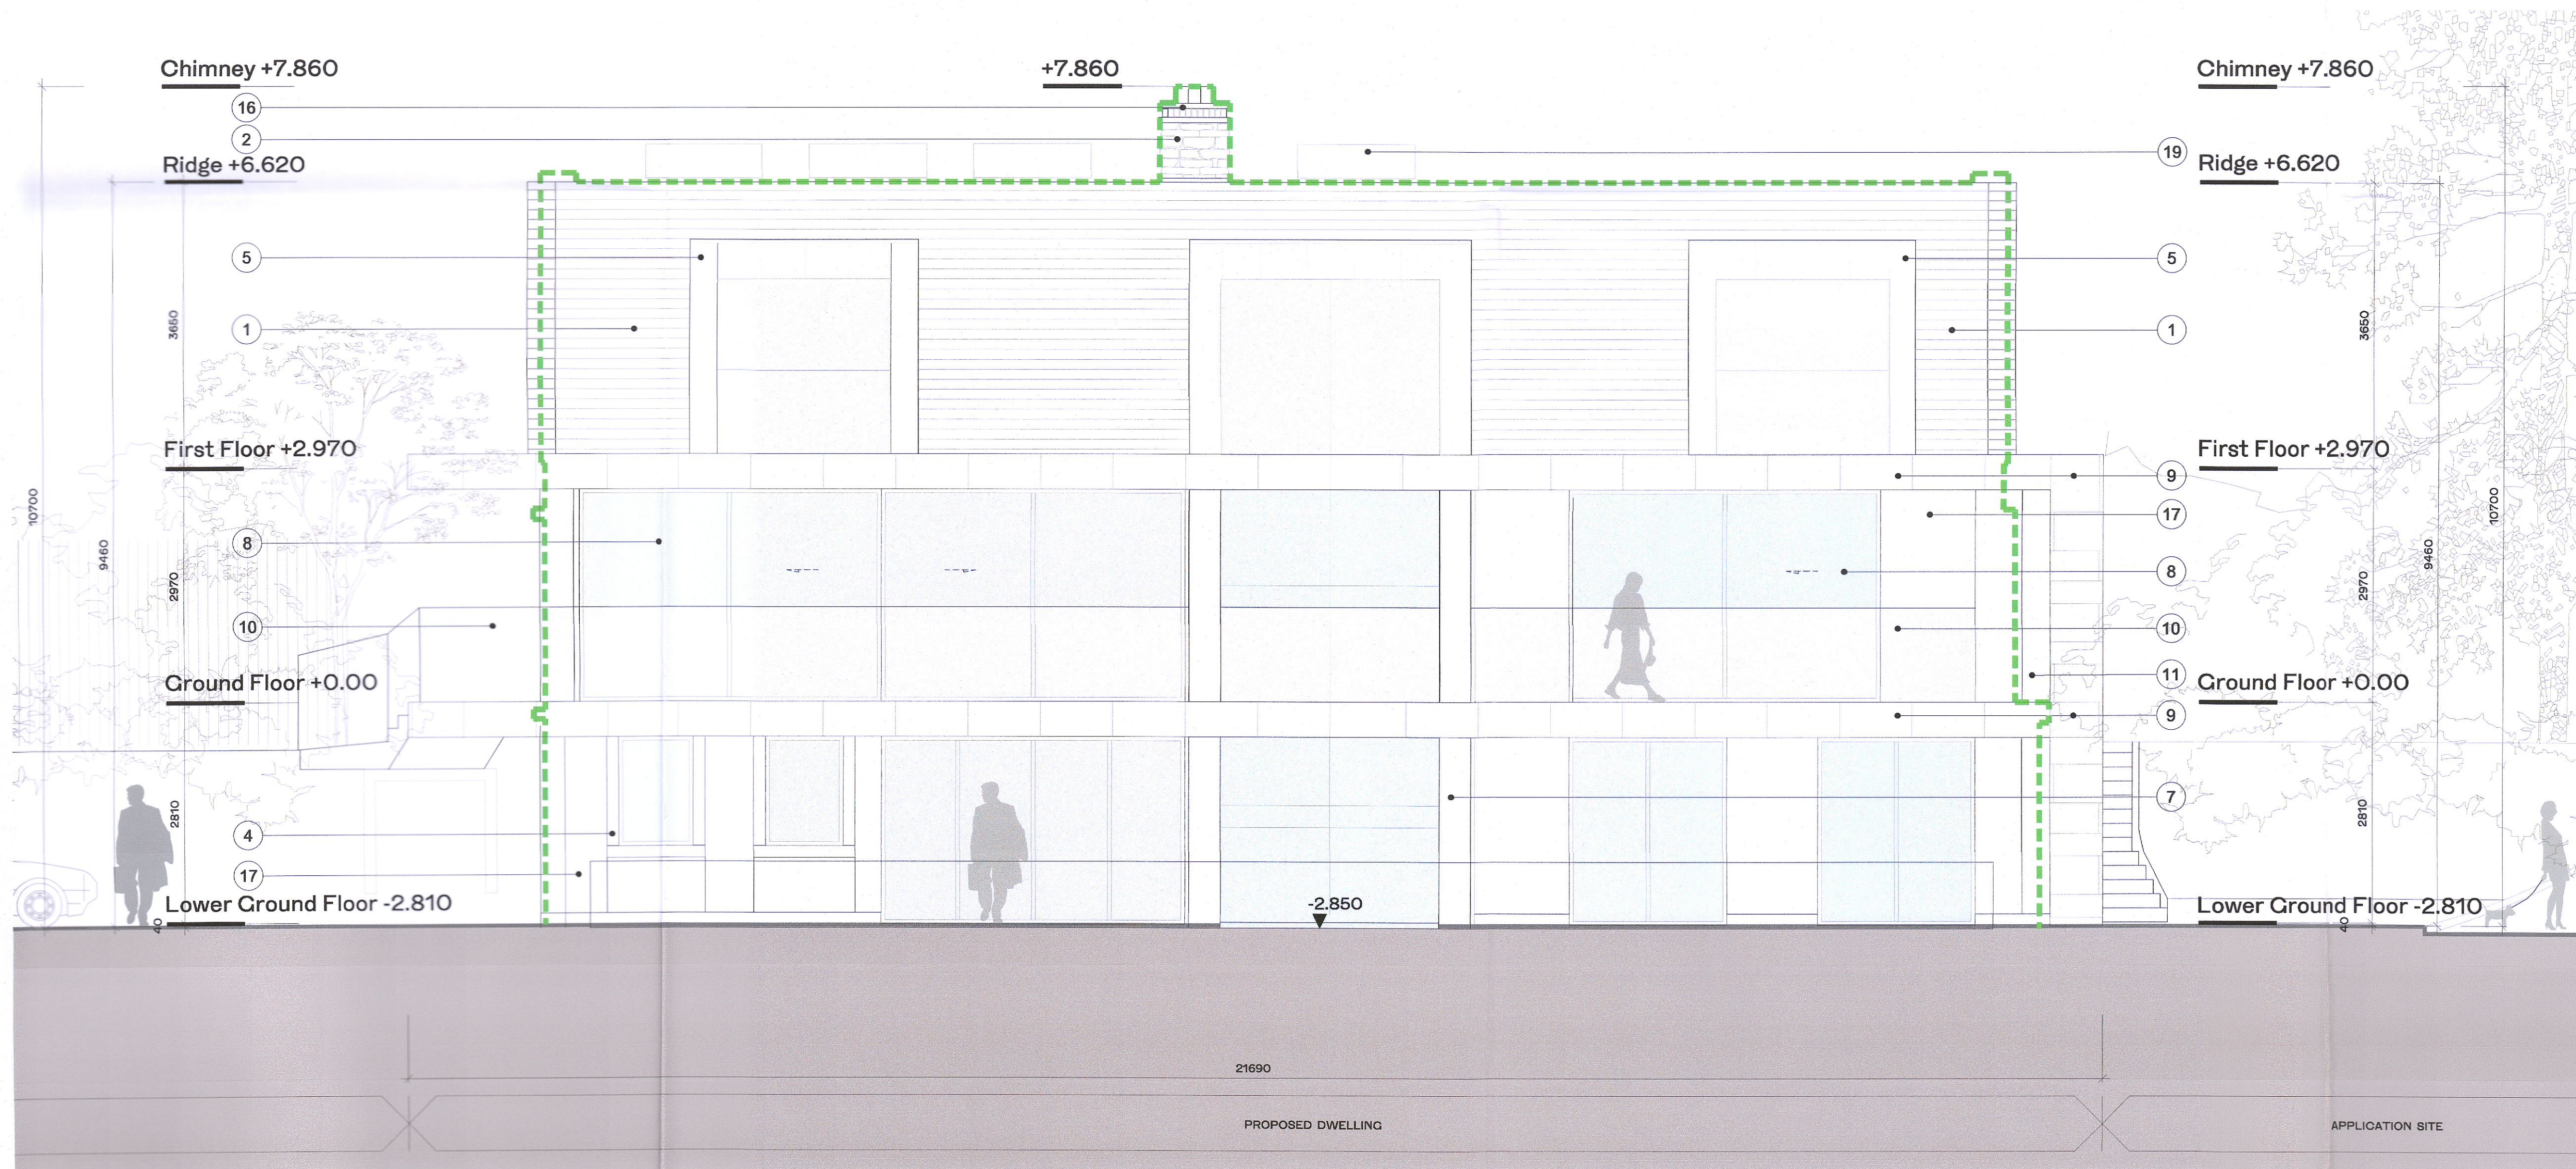

EAST ELEVATION - PROPOSED - 1:50

NOTE
ALL DIMENSIONS TO BE CHECKED ON SITE
NO DIMENSIONS TO BE SCALED FROM THIS DRAWING
THIS DRAWING IS TO BE READ IN CONJUNCTION WITH
RELEVANT CONSULTANTS DRAWINGS

EAST ELEVATION

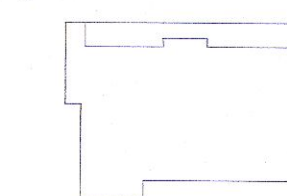

OUTLINE OF EXISTING DWELLING

LEGEND

1. Natural Slate Roof
2. Coarsed rubble wall facing
3. Stone pilinths
4. Stone quoins with stone lintel - to replace brick
5. Zinc clad dormer
6. Rooflight
7. Stone pier
8. Clazing
9. Coarsed smooth stone cladding
10. Glass balustrade
11. Zinc cladding
12. Concrete retaining wall
13. Steel beam
14. Timber joists
15. Screed on precast slab
16. New stone capping in lieu of brick detail
17. Render finish neutral/ off white colour
18. Stone Entrance
19. PV Panels

REV.	DATE	DESCRIPTION	CHECK	DRN
00	10/10/2022	ISSUED FOR PLANNING	PJ6	ZZ

PLANNING

Henry J Lyons

Architecture + Interiors +353 1 888 3333 51-54 Pearse Street
henryjlyons.com info@henryjlyons.com Dublin D02 KA66

Ms Myriam Kavanagh
Mr Paul O'Brien

PROJECT
KILLAKEE LIVERY YARD
RATHFARNHAM
DUBLIN 16

JOB NUMBER	001001
DATE	APRIL 2022
SCALE	1:50 1:200 @A1
DRAWN	ZZ
CHECKED	P O'B
FILE NAME	P2022 Killakee Livery Yard Proposed East Elevation
DRAWING	

ALTERATIONS AND EXTENSION
TO PROPOSED DWELLING

EAST & EAST CONTEXTUAL ELEVATIONS - PROPOSED

APPLICATION	DRAWING NO.	ZONE	REVISION
P	P 2022		00

COPYRIGHT©

L:\Zoff\l\ash1