



NOTE
 ALL DIMENSIONS TO BE CHECKED ON SITE
 NO DIMENSIONS TO BE SCALED FROM THIS DRAWING
 THIS DRAWING IS TO BE READ IN CONJUNCTION WITH
 RELEVANT CONSULTANTS DRAWINGS

EAST ELEVATION

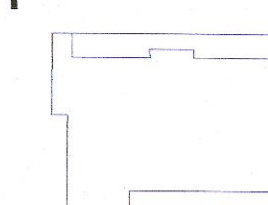

OUTLINE OF EXISTING DWELLING

PROPOSED INTERVENTIONS

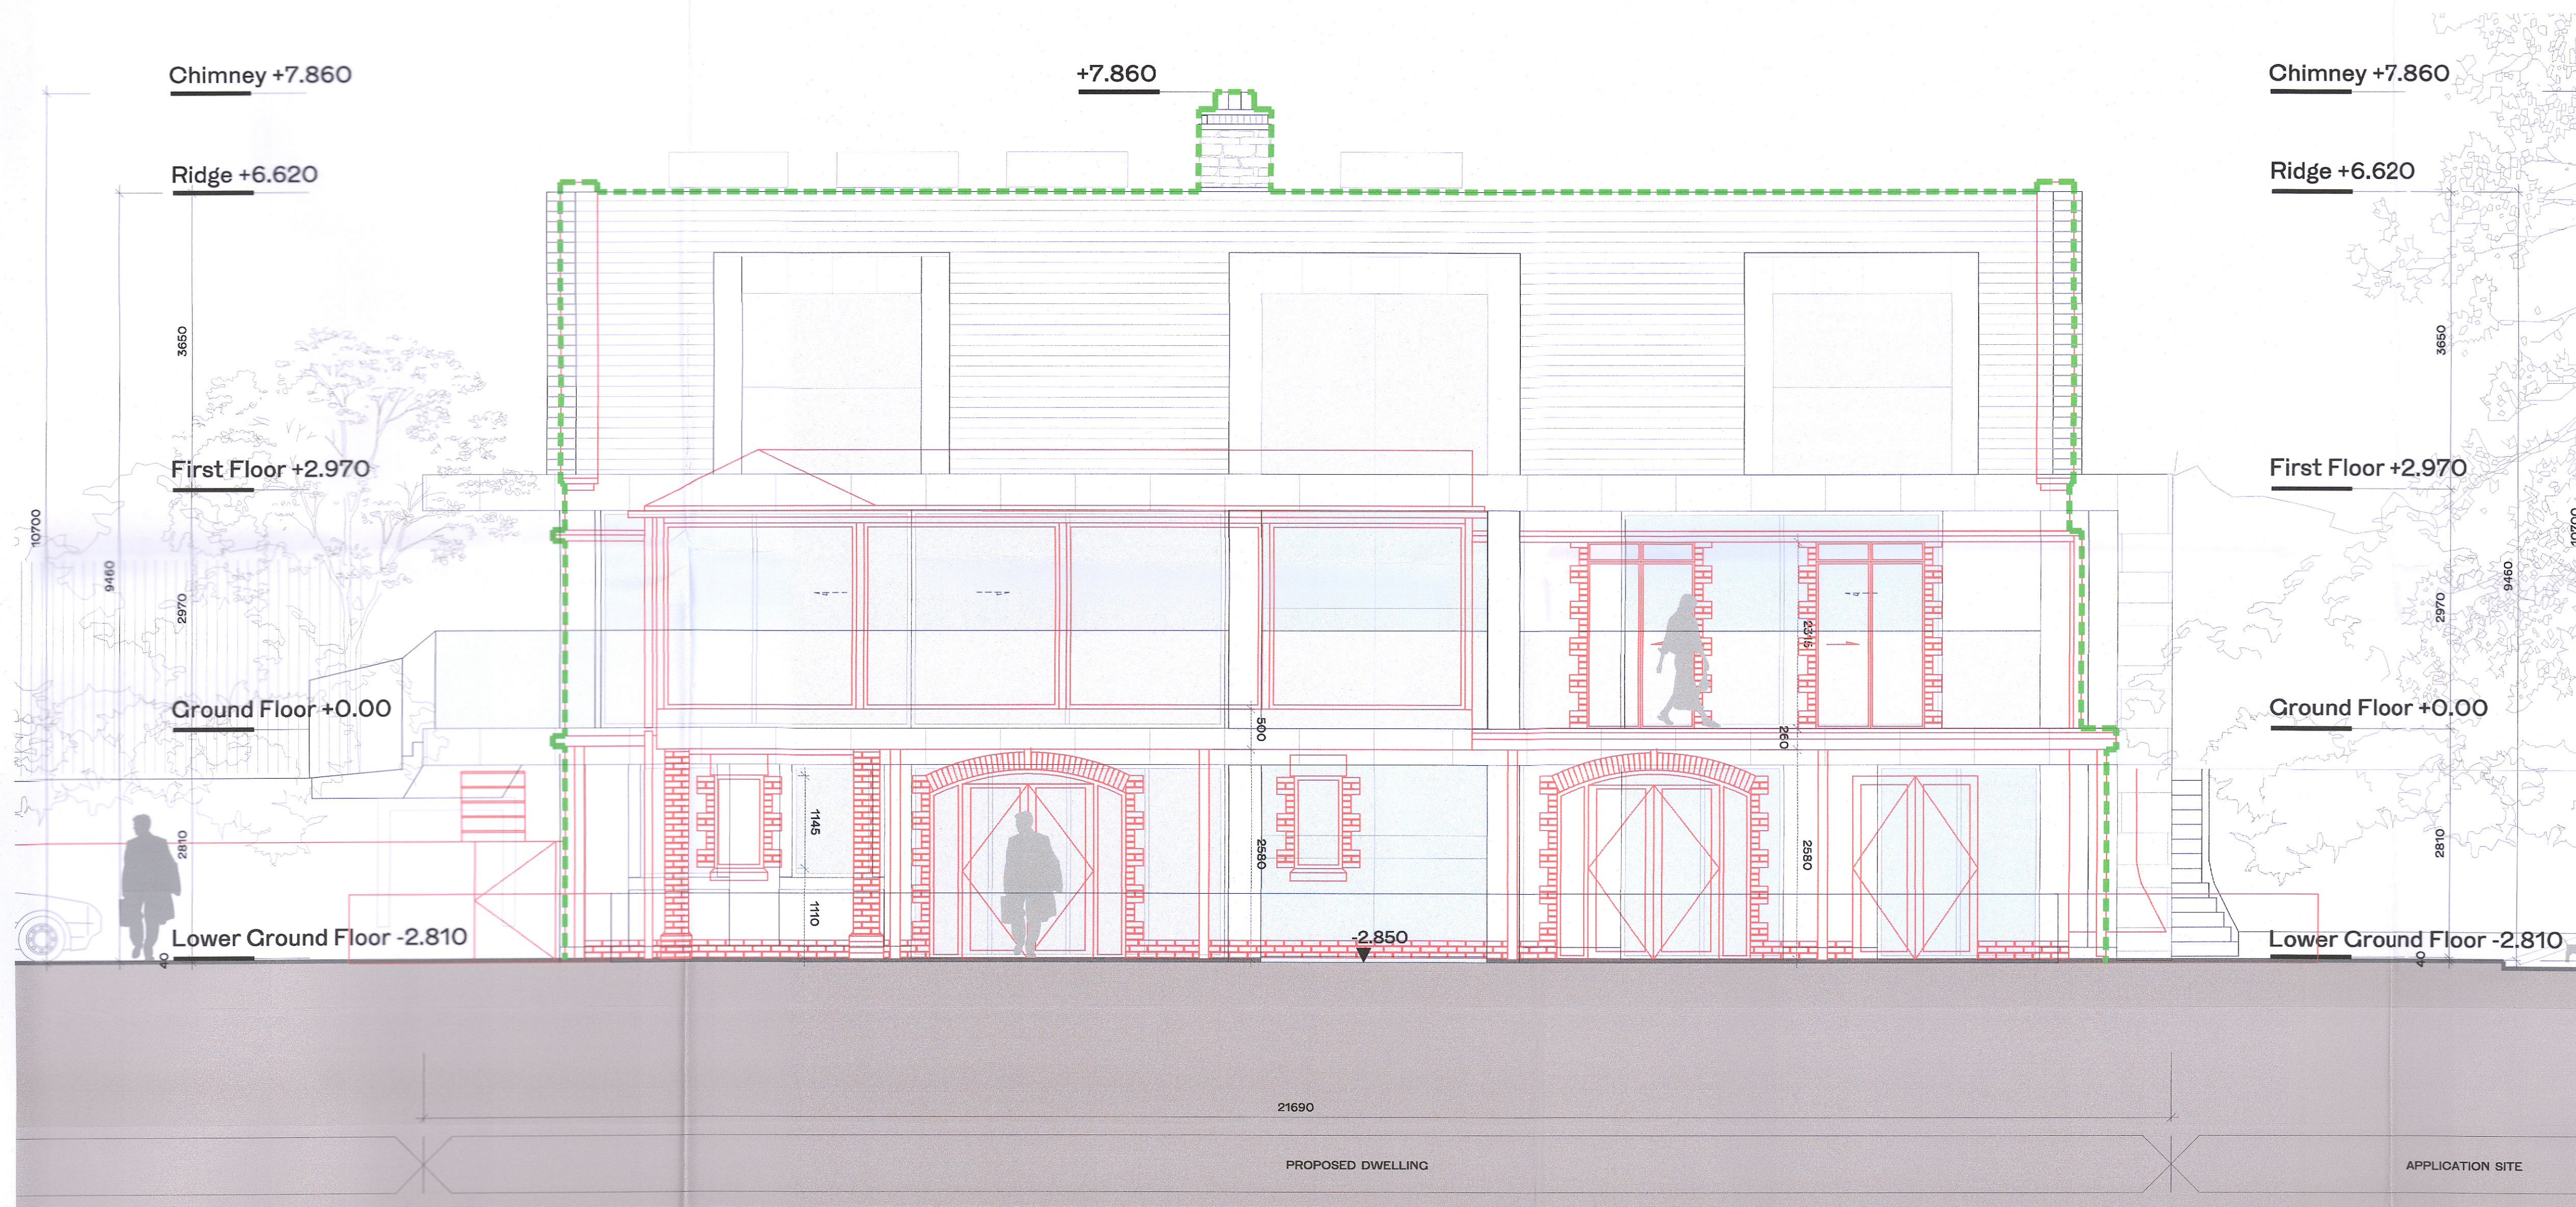

REV.	DATE	DESCRIPTION	CHECKED	DRN
00	10/10/2022	ISSUED FOR PLANNING	PJB	ZZ

PLANNING

Henry J Lyons

Architecture + Interiors +353 1 888 3333 51-54 Pearse Street
 henryjlyons.com info@henryjlyons.com Dublin D02 KA66

Ms Myriam Kavanagh
 Mr Paul O'Brien

PROJECT
 KILLAKEE LIVERY YARD
 RATHFARNHAM
 DUBLIN 16

JOB NUMBER:	001001
DATE:	APRIL 2022
SCALE:	1:50 @A1
DRAWN:	ZZ
CHECKED:	P O'B
FILE NAME:	P2022 Killakee Livery Yard Proposed East Elevation
DRAWING:	

ALTERATIONS AND EXTENSION
 TO PROPOSED DWELLING
 EAST ELEVATION - PROPOSED INTERVENTIONS

APPLICATION	DRAWING NO.	ZONE	REVISION
P	P 2022-D		00

COPYRIGHT©

L:\2022\00001

EAST ELEVATION - PROPOSED INTERVENTIONS - 1:50