



NOTE
 ALL DIMENSIONS TO BE CHECKED ON SITE
 NO DIMENSIONS TO BE SCALED FROM THIS DRAWING
 THIS DRAWING IS TO BE READ IN CONJUNCTION WITH
 RELEVANT CONSULTANTS DRAWINGS

NORTH ELEVATION

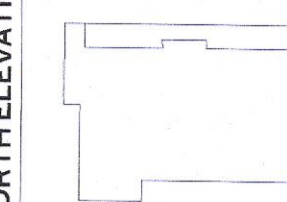


OUTLINE OF EXISTING DWELLING

PROPOSED INTERVENTIONS

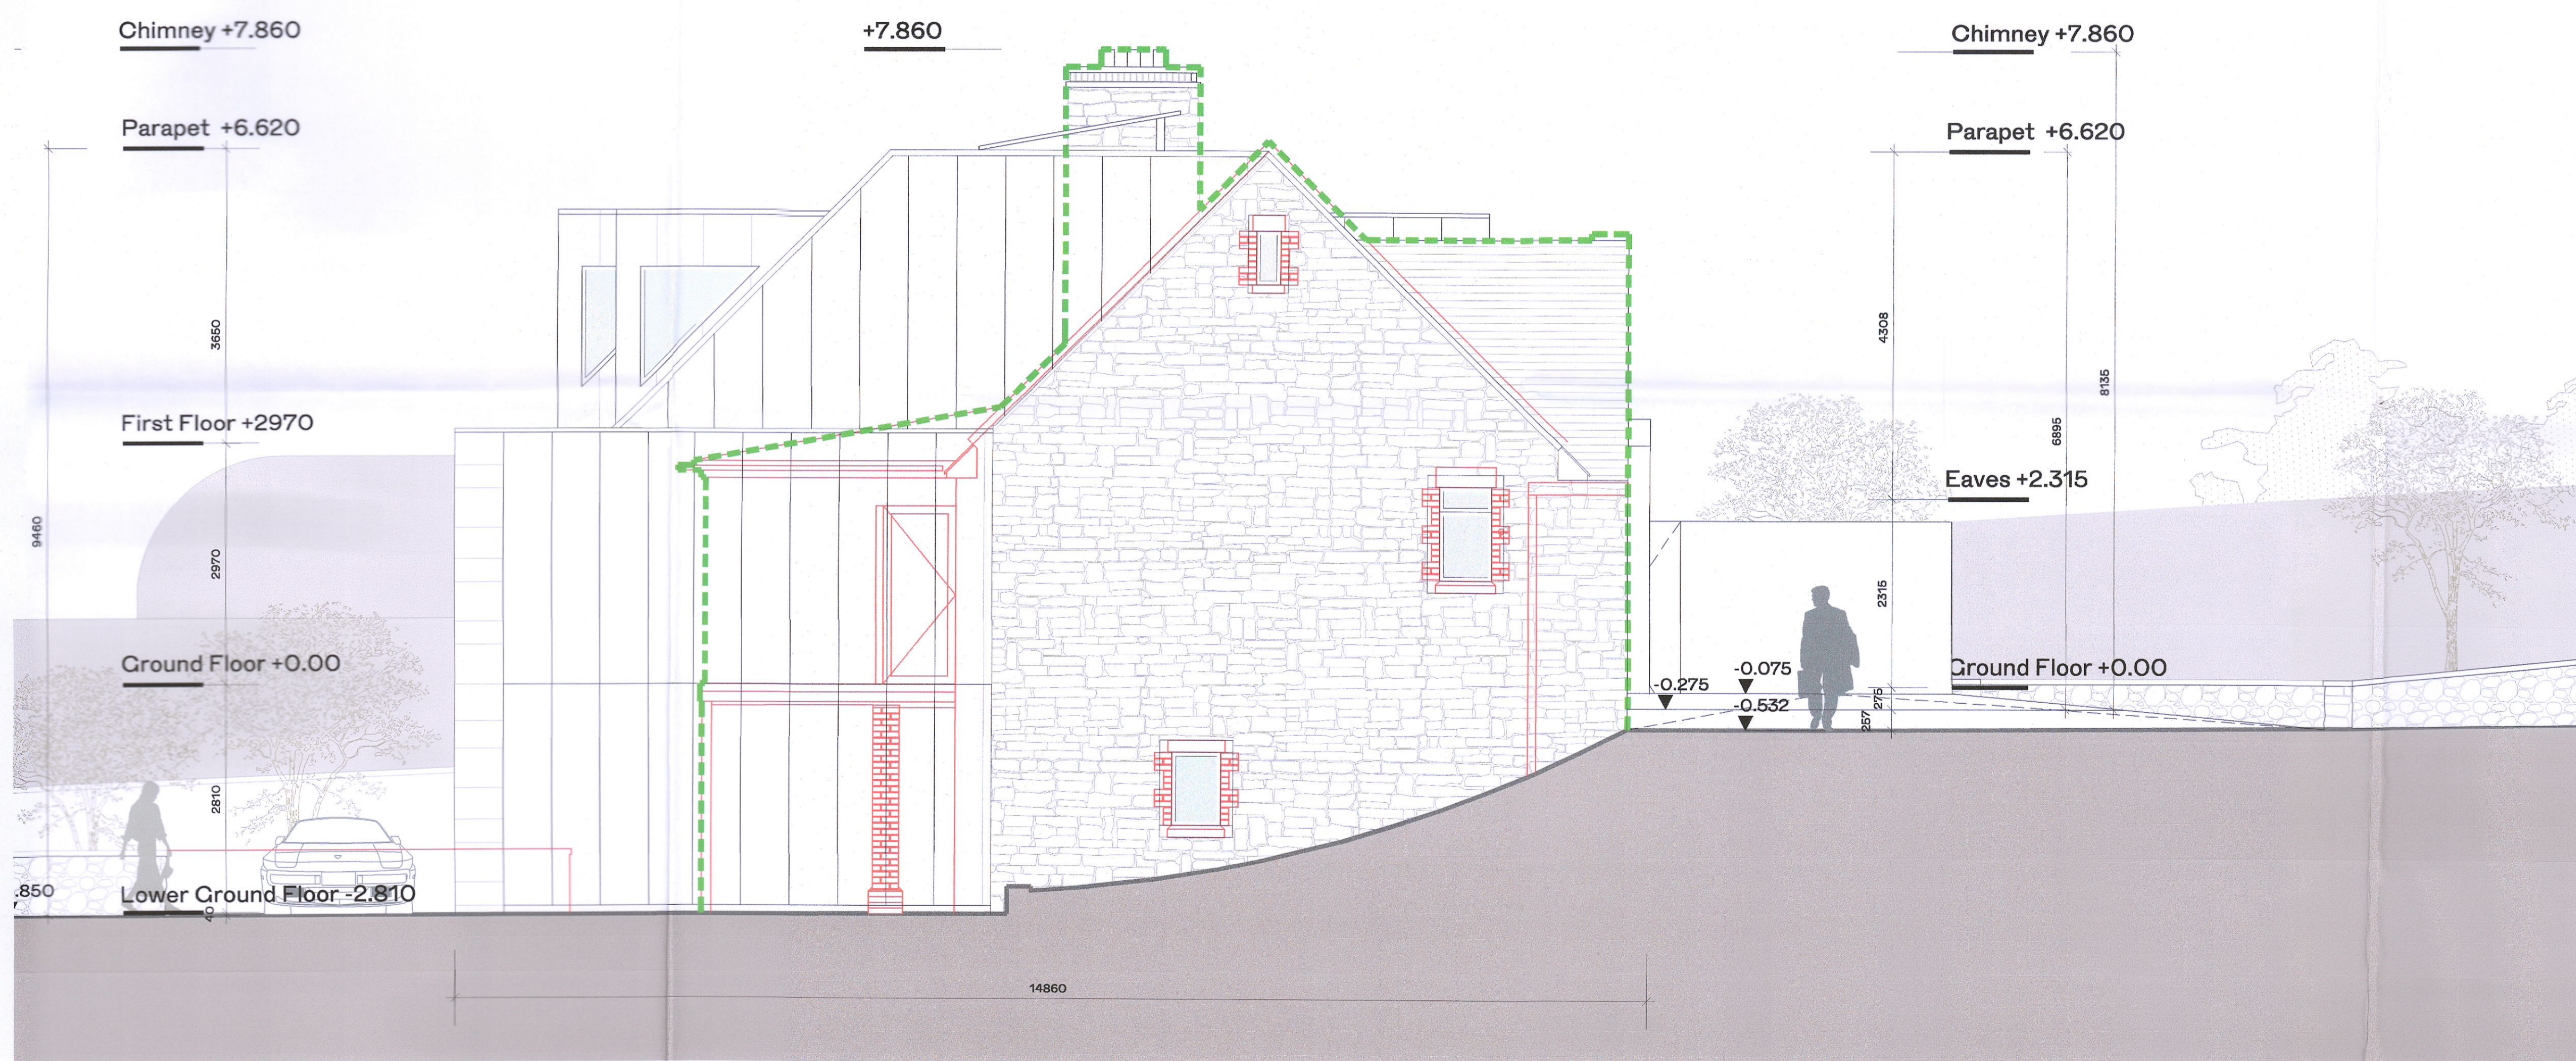

NORTH ELEVATION - PROPOSED INTERVENTIONS - 1:50

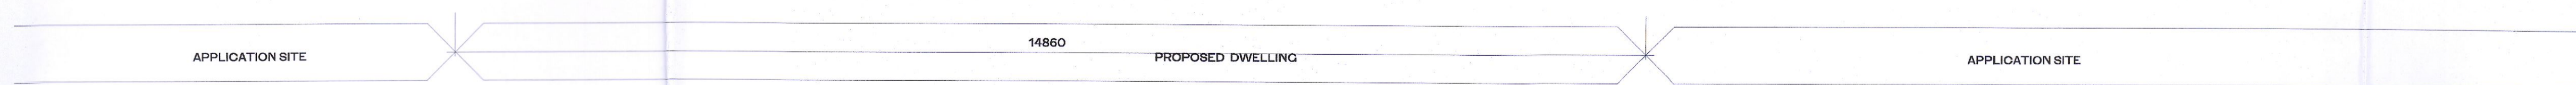

REV.	DATE	DESCRIPTION	CHKD	DRN
00	10/10/2022	ISSUED FOR PLANNING	PeB	ZZ

PLANNING

Henry J Lyons

Architecture + Interiors +353 1 888 3333 51-54 Pearse Street
 henryjlyons.com info@henryjlyons.com Dublin D02 KA66

Ms Myriam Kavanagh
 Mr Paul O'Brien

PROJECT
 KILLAKEE LIVERY YARD
 RATHFARNHAM
 DUBLIN 16

JOB NUMBER: 001001
 DATE: APRIL 2022
 SCALE: 1:50 @A1
 DRAWN: ZZ
 CHECKED: P O'B
 FILE NAME: P2023 Killakee Livery Yard Proposed North Elevation
 DRAWING

ALTERATIONS AND EXTENSION
 TO PROPOSED DWELLING
 NORTH ELEVATION - PROPOSED INTERVENTIONS

APPLICATION DRAWING NO. ZONE REVISION

P P 2023-D 00

COPYRIGHTS

L:\Zofal\esa1