




PROPOSED NORTH-WEST ELEVATION Scale 1:100

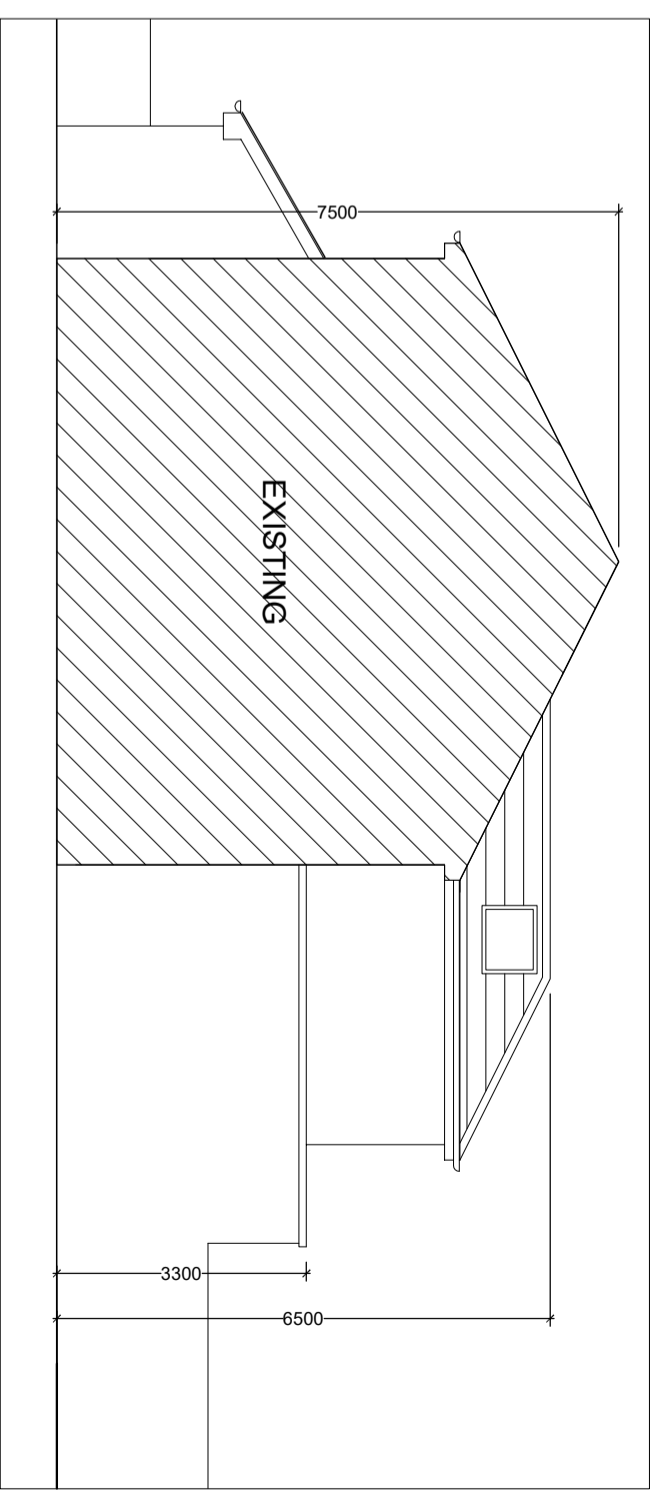


PROPOSED SOUTH-EAST ELEVATION Scale 1:100

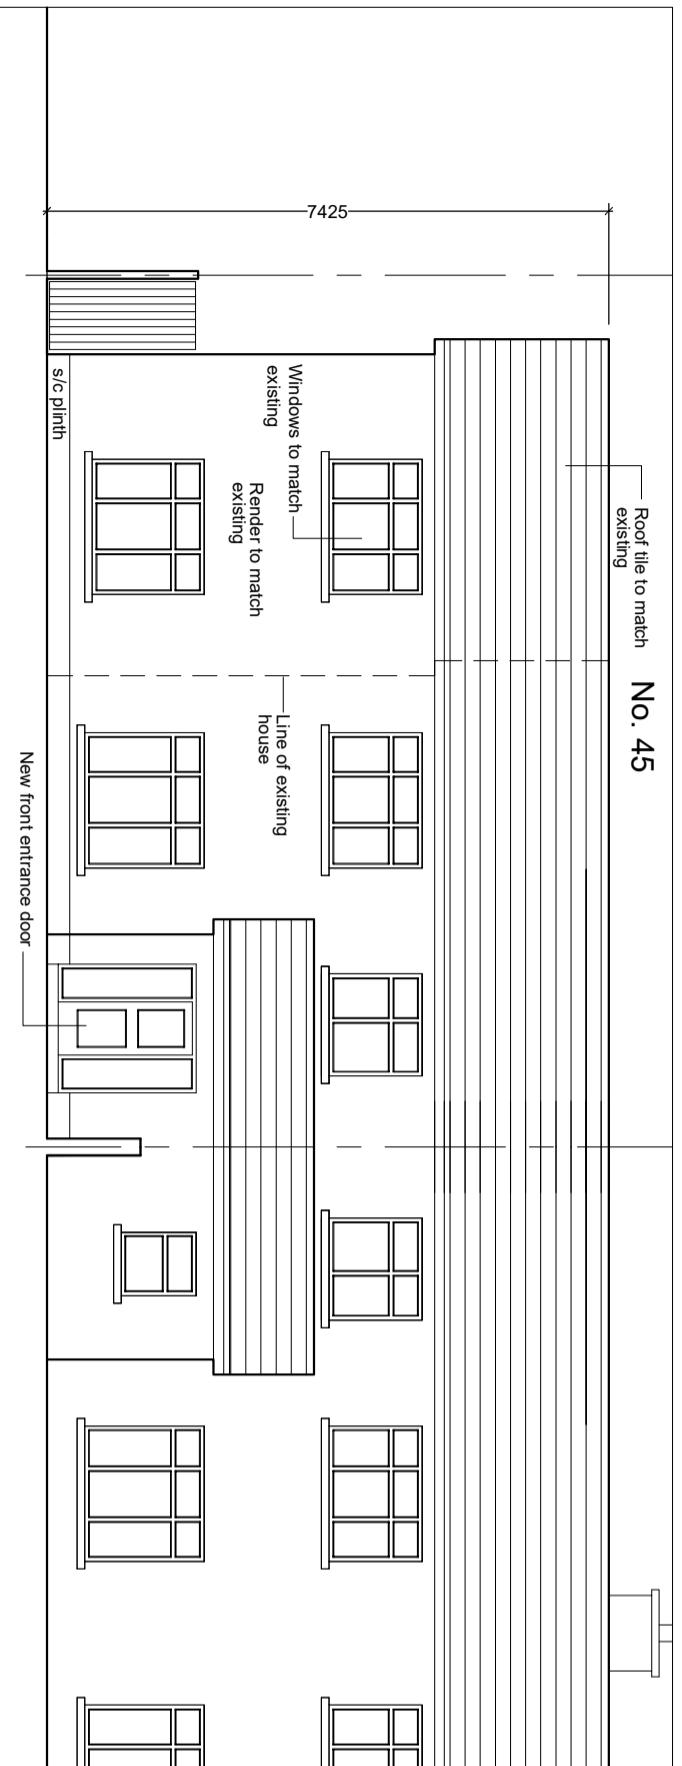

PROPOSED SOUTH-WEST ELEVATION Scale 1:100

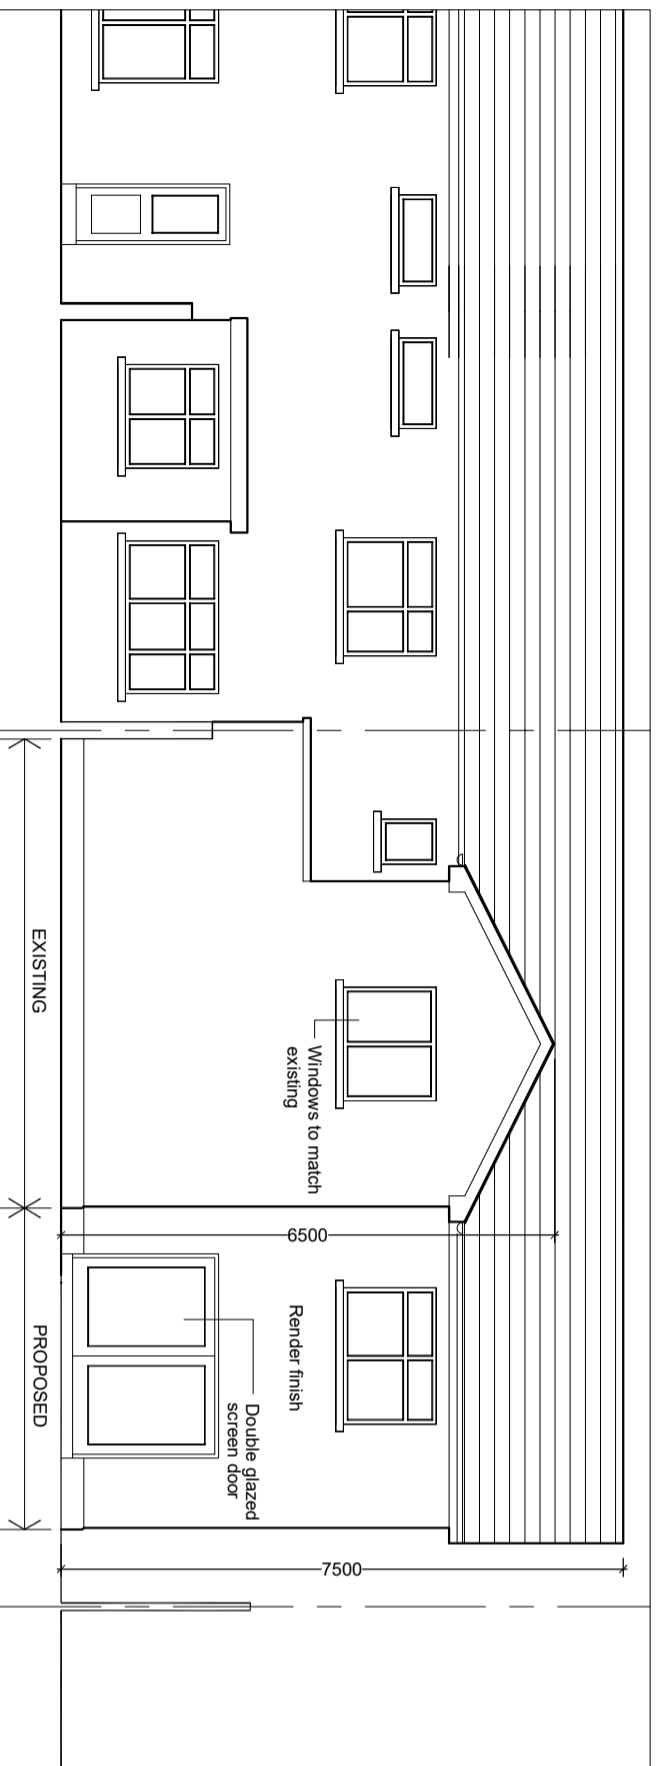

PROPOSED NORTH-EAST ELEVATION Scale 1:100

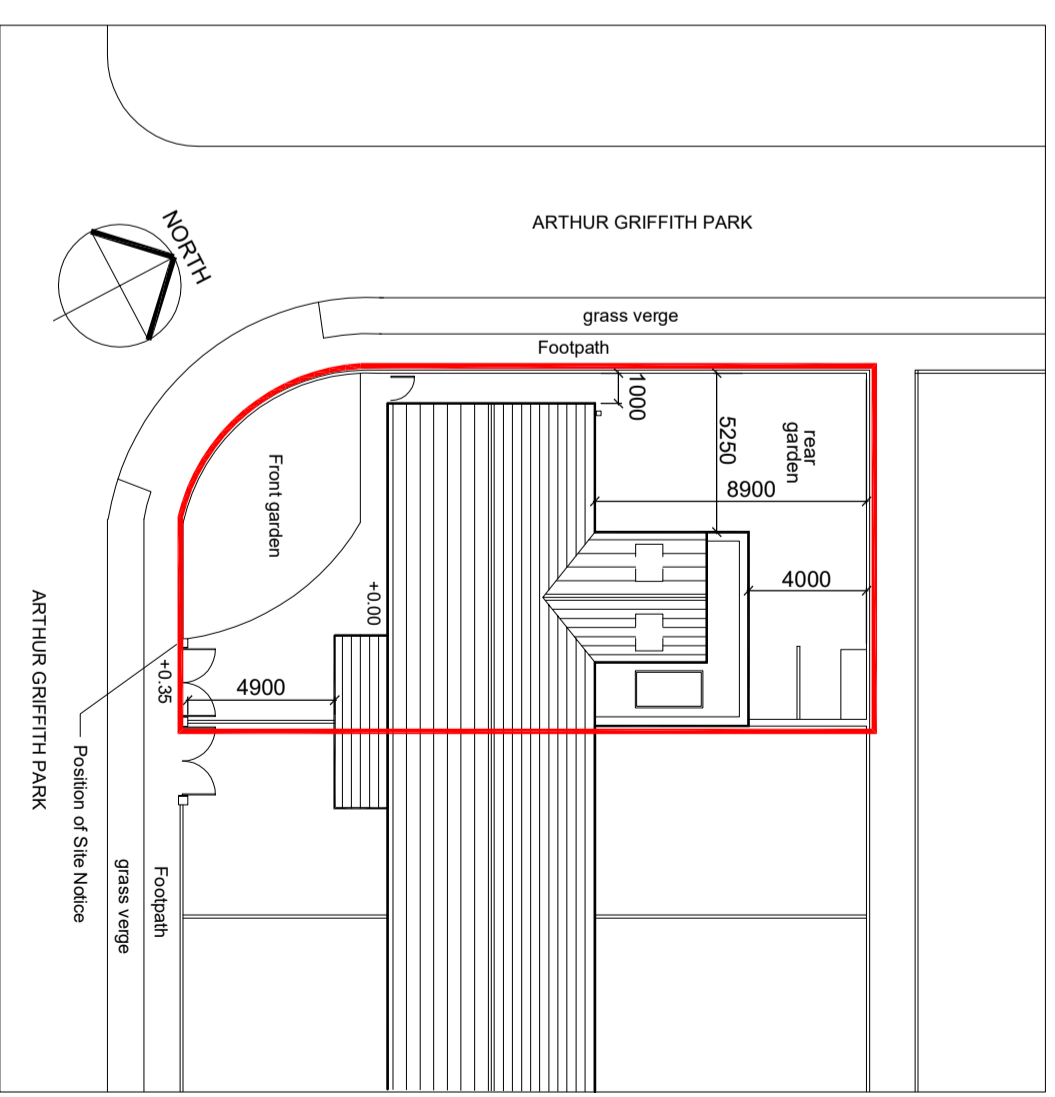

PROPOSED SITE LAYOUT PLAN Scale: 1:250

Rev:	COLIN CARROLL		TITLE:	PROPOSED ELEVATIONS & SITE LAYOUT PLAN	
Client:	Architectural and Energy Design 96, Wheatfield, Bray, Co. Wicklow Tel: 086 8116806		Scale:	1:100 & 1:250	
Location:	NO. 45, ARTHUR GRIFFITH PARK LUCAN, CO. DUBLIN		Rev. No.:	Rev02	
Date:	14/11/2022		Dwg. No.:	22-08-04	
	SORIN URSU				