

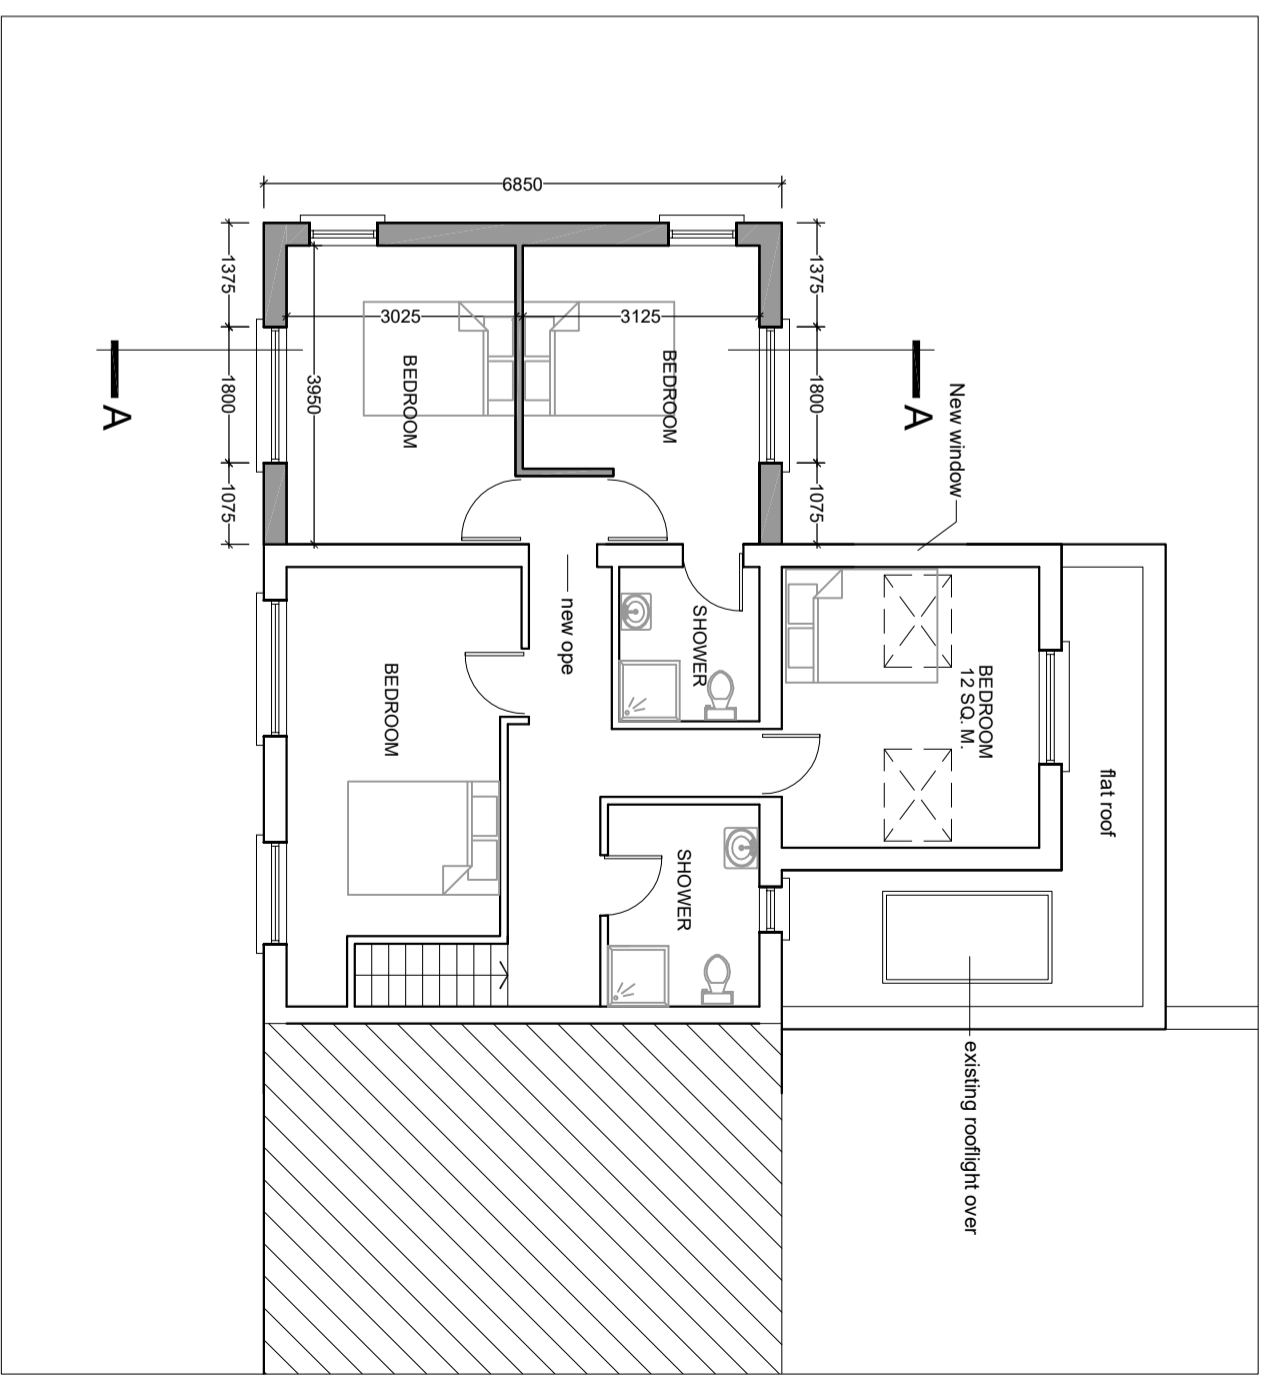


PROPOSED GROUND FLOOR PLAN Scale 1:100

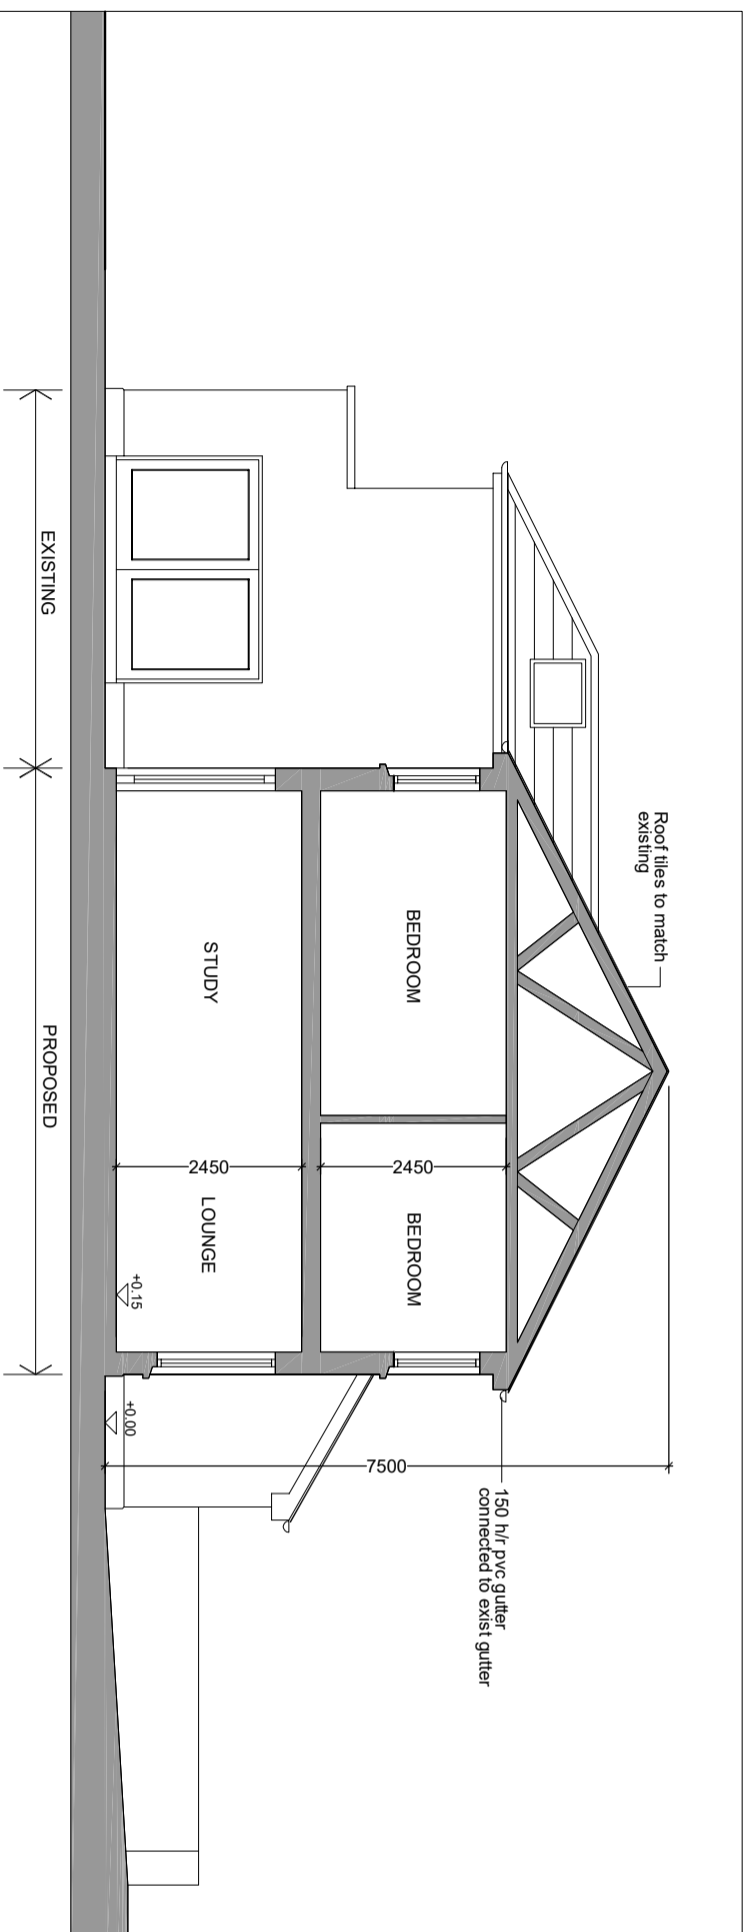

PROPOSED FIRST FLOOR PLAN Scale 1:100

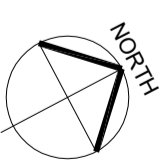

PROPOSED SECTION A-A Scale 1:100

Rev:		
Client:	COLIN CARROLL Architectural and Energy Design 96, Wheatfield, Bray, Co. Wicklow Tel: 086 8116806	TITLE: PROPOSED GROUND FLOOR & FIRST FLOOR PLANS AND SECTION A-A
Location:	SORIN URSU	Scale: 1:100
Date:	NO. 45, ARTHUR GRIFFITH PARK LUCAN, CO. DUBLIN	Rev. No. Rev02
	14/11/2022	Dwg. No. 22-08-03