


DENOTES EXTENSION

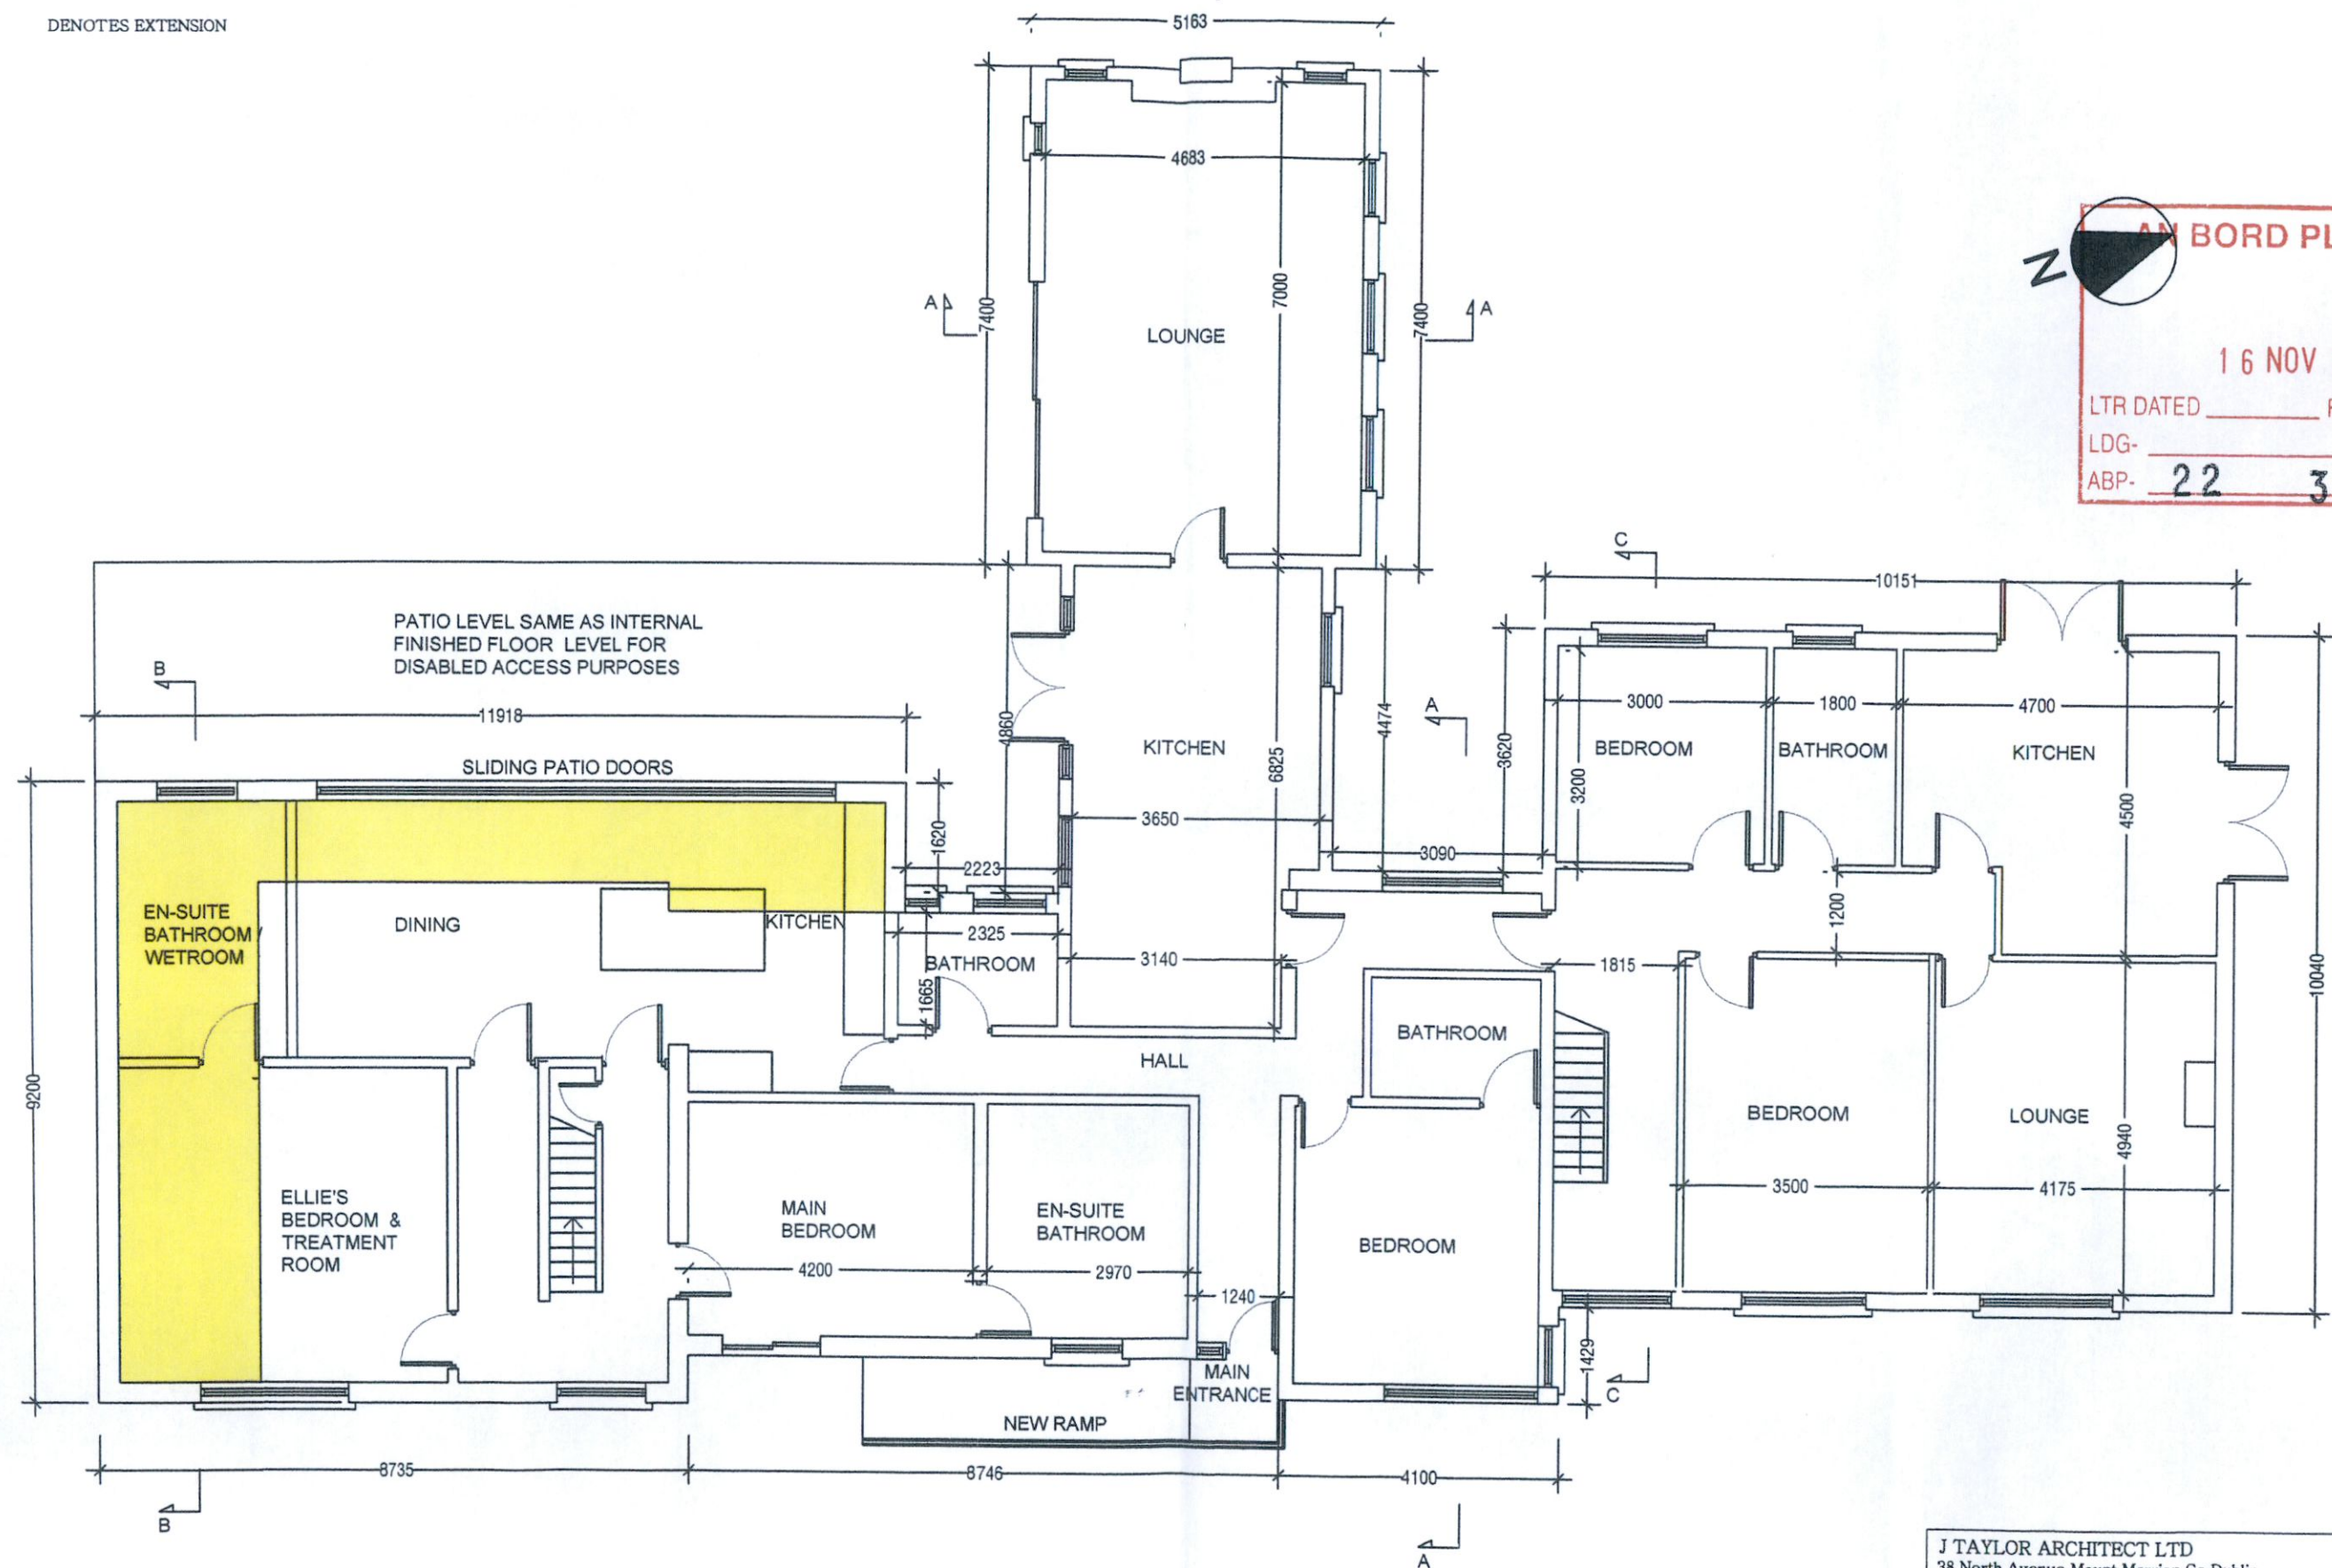

AN BORD PLEANÁLA

16 NOV 2022

LTR DATED _____ FROM _____

LDG- _____

ABP- 22 315119

J TAYLOR ARCHITECT LTD 38 North Avenue Mount Merrion Co Dublin e-mail jtaylorarchitects@gmail.com		
Project PROPOSED HOUSE EXTENSION AND RETENTION AT GLENARRANEEN BRITTAS CO DUBLIN		
Client KEITH & JOSEPHINE JUSTICE	Drg Title ALTERNATIVE PROPOSED GROUND FLOOR PLAN	
Scale 1:100@A3	Date 15-11-2022	Drg No. ZG05/P13