


Ridge 7.955

Eaves 4.950

FFL 0.000

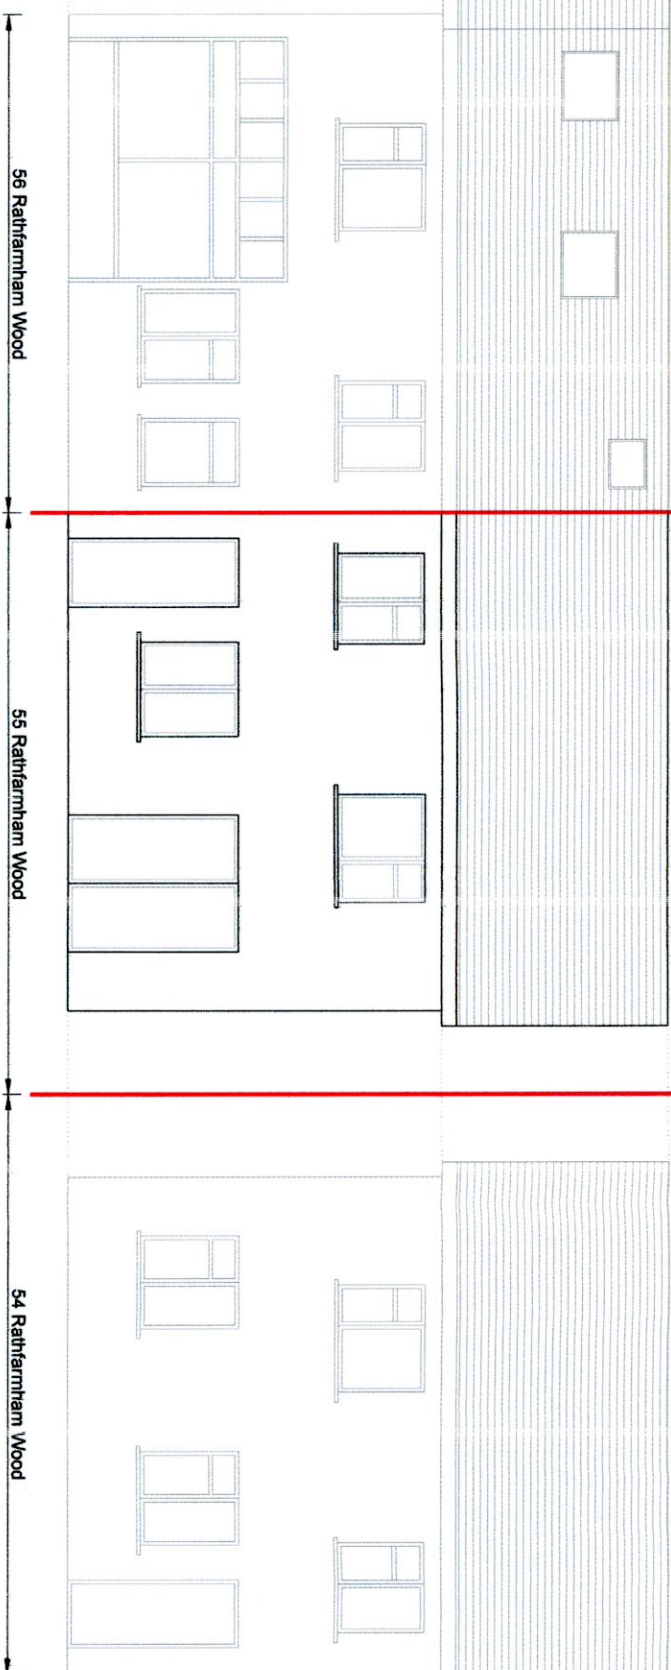


Existing Contiguous Rear Elevation (South East)
SCALE 1:100

Ridge 7.955

Eaves 4.950

FFL 0.000

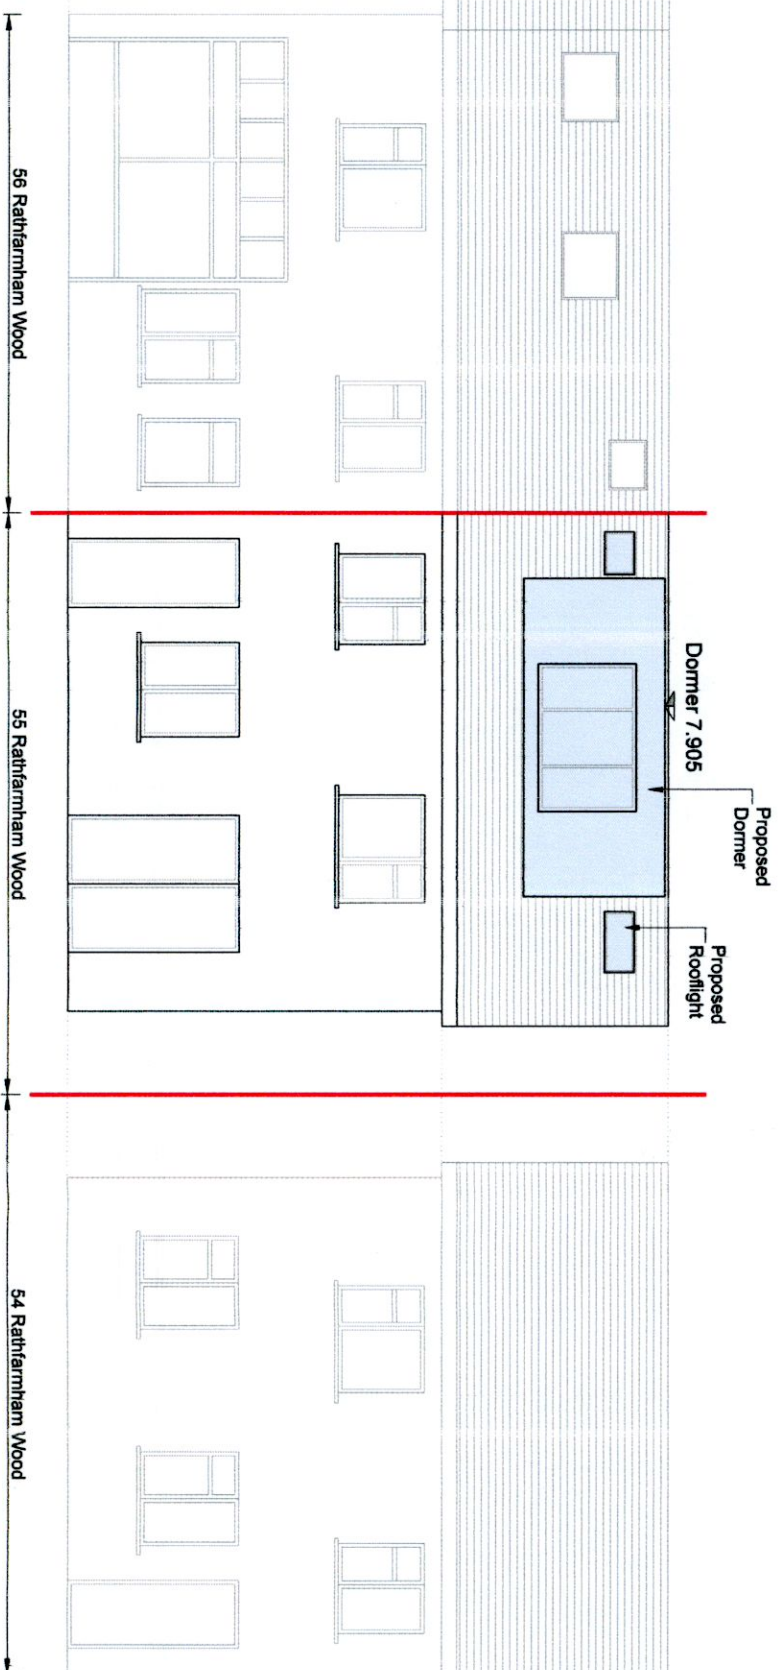

Proposed Contiguous Rear Elevation (South East)
SCALE 1:100

DRAWINGS: Planning	DRAWING DESCRIPTION: Existing & Proposed Contiguous Rear Elevations	DRAWN BY: HHunter	CHECKED BY: M. Hogan	REVISION	DATE	COMMENT	DRAWN BY	CHECKED	APPROVED
	JOB DESCRIPTION: Formation of attic room with dormer & roof windows to the rear	DATE: Oct '22	DRG. No.: 412 - 302P	CLIENTS NAME: Ms. A. Dunk	REVISION	DATE	COMMENT	DRAWN BY	CHECKED
	SCALE: 1:100 on A3	Job No.: CD - 412	CLIENTS ADDRESS: 55 Rathfarnham Wood, Rathfarnham, Dublin D14 C2W2	REVISION	DATE	COMMENT	DRAWN BY	CHECKED	APPROVED

HOGAN & ASSOCIATES
CHARTERED ENGINEERS

Olivemount house
Olivemount road
Windy arbour
Dublin 14
tel : 01 216 9955
fax: 01 216 9956
e.mail: info@hoganandassociates.ie
Web: hoganandassociates.ie