



Existing Front Elevation (North West)
SCALE 1:100

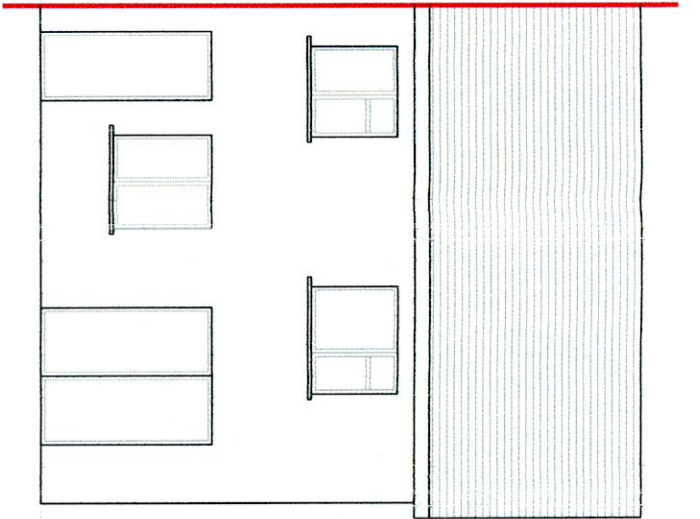

Existing Rear Elevation (South East)
SCALE 1:100

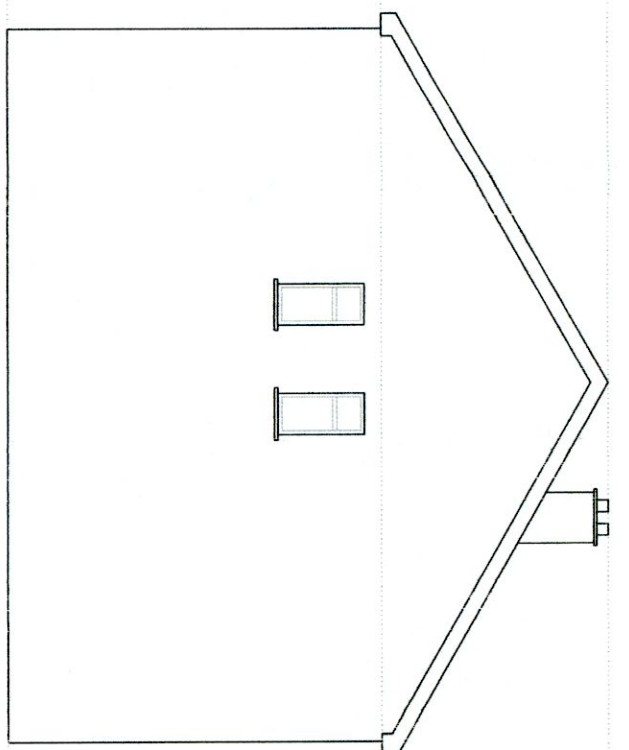

Existing Side Elevation (North East)
SCALE 1:100

DRAWINGS:
Planning

JOB DESCRIPTION:
Formation of attic room with dormer & roof windows to the rear

DRAWING DESCRIPTION:
Existing Elevations

DATE: Oct '22
SCALE: 1:100 on A3

DRG. No.: 412 - 102P
Job No.: CD - 412

DRAWN BY: HHunter
CHECKED BY: M. Hogan

CLIENTS NAME: Ms. A. Dunk
CLIENTS ADDRESS: 55 Rathfarham Wood, Rathfarham, Dublin D14 C2W2

REVISION	DATE	COMMENTS	APPROVED BY	DATE

HOGAN & ASSOCIATES
CHARTERED ENGINEERS

Olivemount house
Olivemount road
Windy arbour
Dublin 14

tel: 01 216 9955
fax: 01 216 9966
e.mail: info@hoganandassociates.ie
Web: hoganandassociates.ie