




- Legend**
- Site Boundary
 - Indicates Proposed Works
 - Existing Walls
 - Proposed Walls

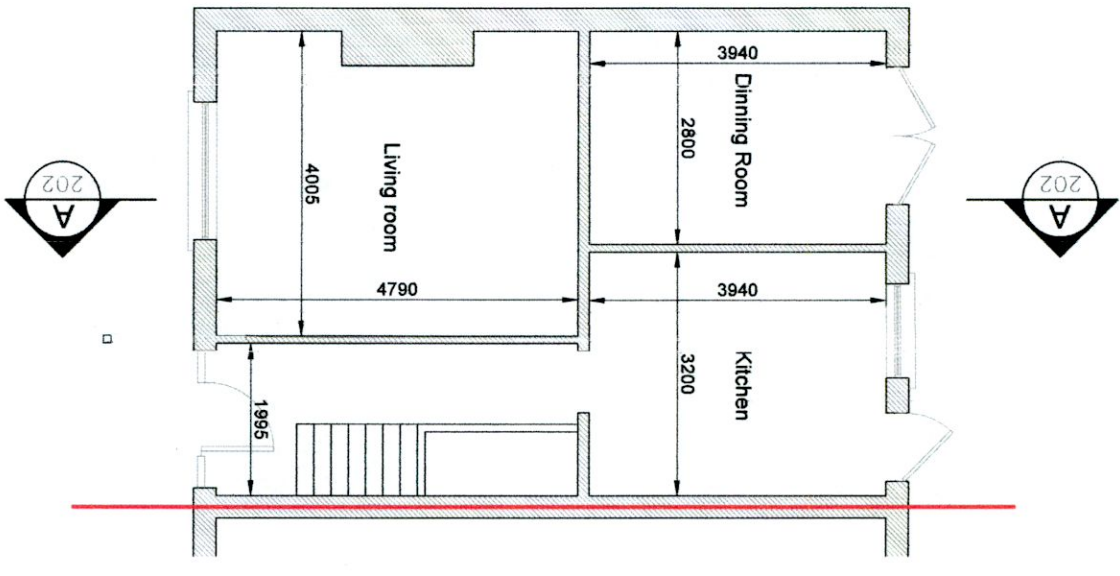


Proposed Ground Floor Plan
SCALE 1:100

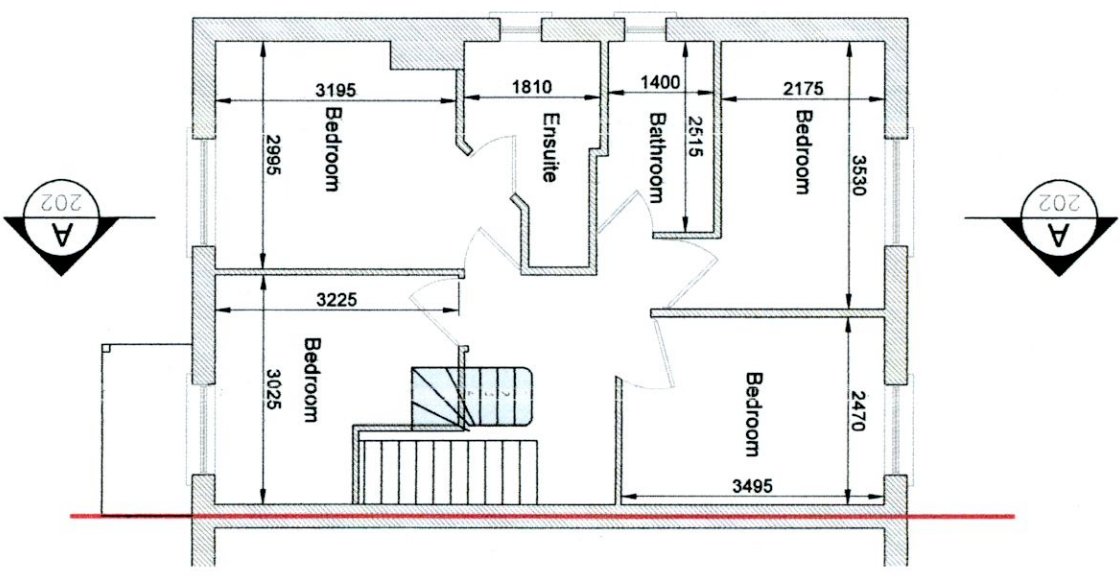

Proposed First Floor Plan
SCALE 1:100

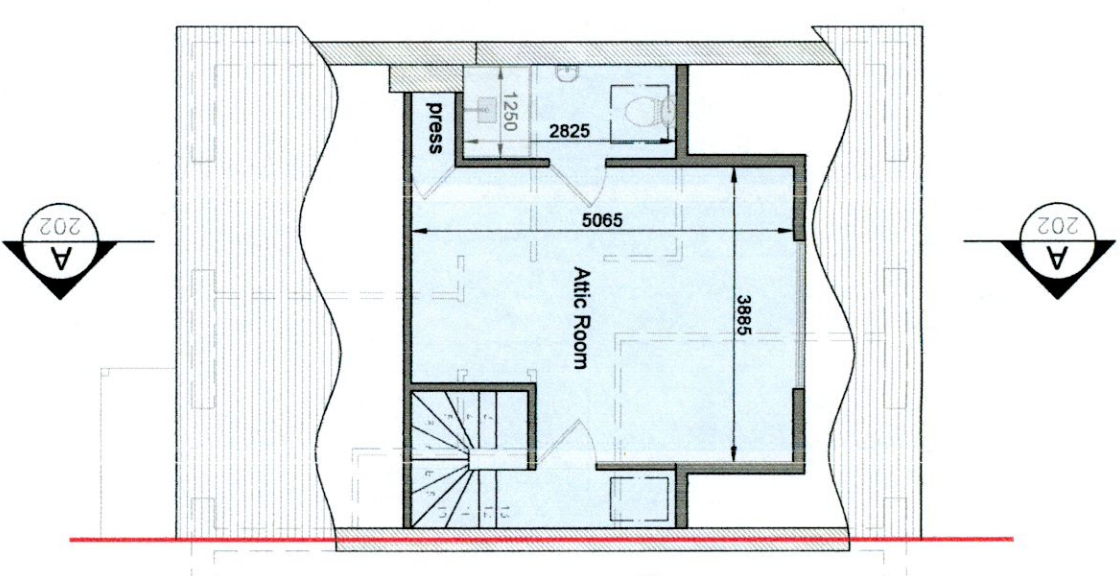

Proposed First Attic Floor Plan
SCALE 1:100

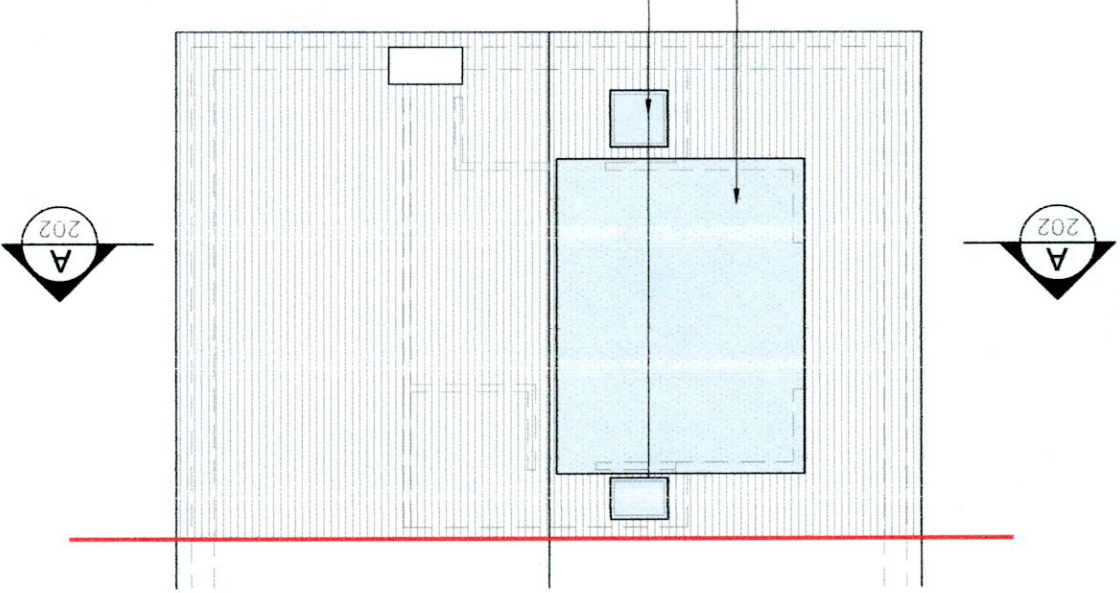

Proposed Roof Plan
SCALE 1:100

DRAWINGS:		DRAWING DESCRIPTION:		DRAWN BY:		CHECKED BY:	
Planning		Proposed Floor & Roof Plans		HHunter		M. Hogan	
JOB DESCRIPTION:		DATE:		CLIENT'S NAME:		CLIENT'S ADDRESS:	
Formation of attic room with dormer & roof windows to the rear		Oct '22		Ms. A. Dunk		55 Rathfarham Wood, Rathfarham, Dublin D14 C2W2	
SCALE:		DRG. No.:		Job No.:			
1:100 on A3		412 - 201P		CD - 412			
REVISION	DATE	COMMENTS	DRAWN BY	CHECKED BY	DATE	COMMENTS	DATE
HOGAN & ASSOCIATES				CHARTERED ENGINEERS			
Olivemount house Olivemount road Windy arbour Dublin 14				tel : 01 216 9955 fax: 01 216 9956 e.mail: info@hoganandassociates.ie Web: hoganandassociates.ie			