

Ridge 7.955


Eaves 4.950

FFL 0.000

54 Rathfarnham Wood

55 Rathfarnham Wood

56 Rathfarnham Wood

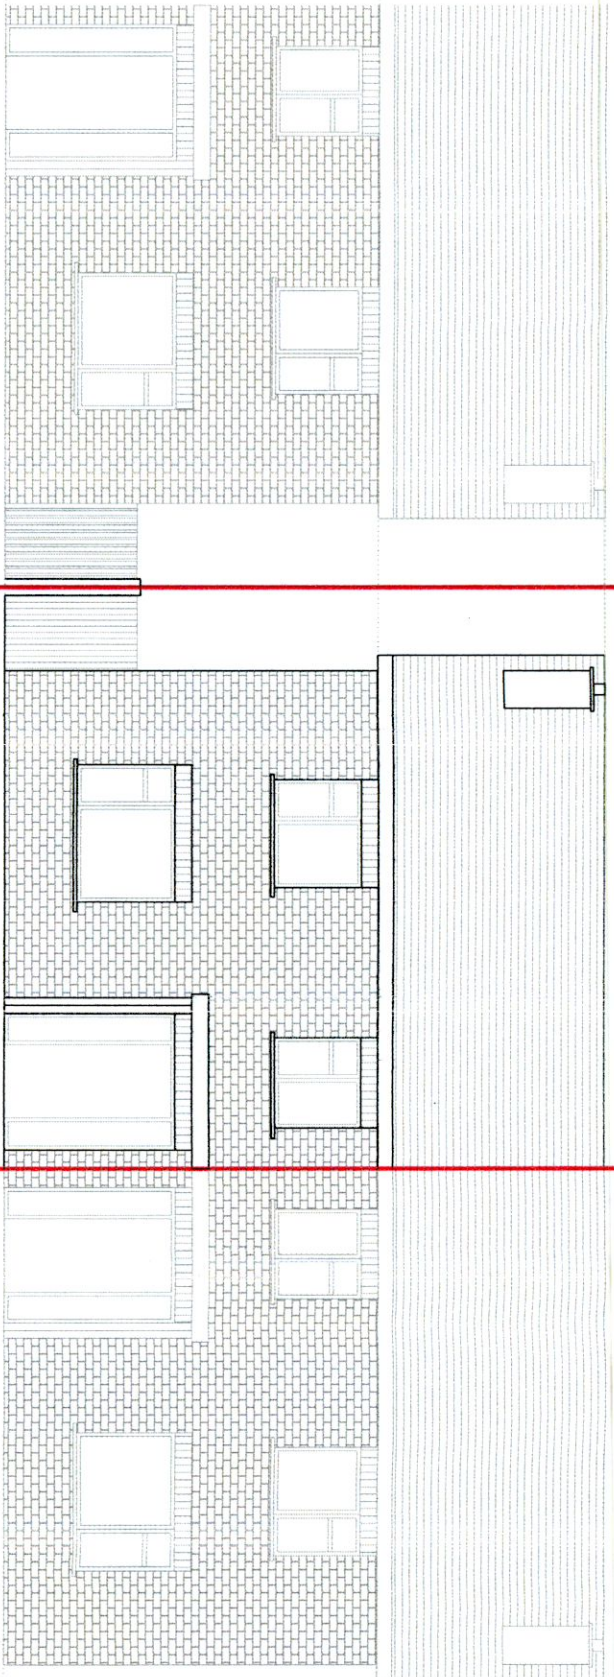

Existing Contiguous Front Elevation (North West)

SCALE 1:100

Ridge 7.955


Eaves 4.950

FFL 0.000

54 Rathfarnham Wood

55 Rathfarnham Wood

56 Rathfarnham Wood

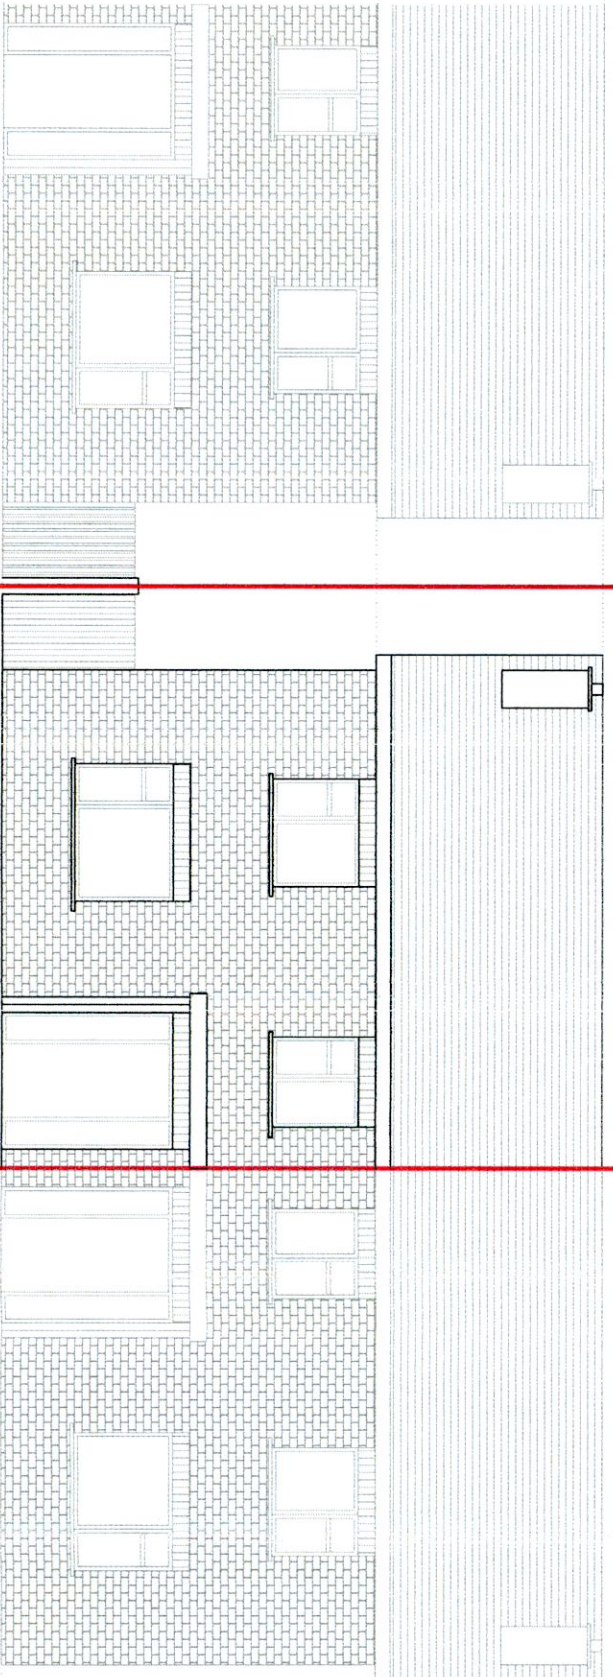

Proposed Contiguous Front Elevation (North West) - No Change

SCALE 1:100

<b>DRAWINGS:</b>		<b>DRAWING DESCRIPTION:</b>		<b>DRAWN BY:</b>		<b>CHECKED BY:</b>															
<b>Planning</b>		Existing & Proposed Contiguous Front Elevations		HHunter		M. Hogan															
<b>JOB DESCRIPTION:</b>		<b>DATE:</b>		<b>DRG. No.</b>		<b>CLIENTS NAME:</b>															
Formation of attic room with dormer & roof windows to the rear		Oct '22		412 - 301P		Ms. A. Dunk															
<b>SCALE:</b>		<b>SCALE:</b>		<b>Job No.</b>		<b>CLIENTS ADDRESS:</b>															
1:100 on A3		1:100 on A3		CD - 412		55 Rathfarnham Wood, Rathfarnham, Dublin D14 CZW2															

**HOGAN & ASSOCIATES**  
CHARTERED ENGINEERS

Olivemount house  
Olivemount road  
Windy arbour  
Dublin 14

tel : 01 216 9955  
fax: 01 216 9956  
e-mail: info@hoganandassociates.ie  
Web: hoganandassociates.ie