




EXISTING FRONT ELEVATION
SCALE 1:100




EXISTING REAR ELEVATION
SCALE 1:100




EXISTING GABLE ELEVATION
SCALE 1:100

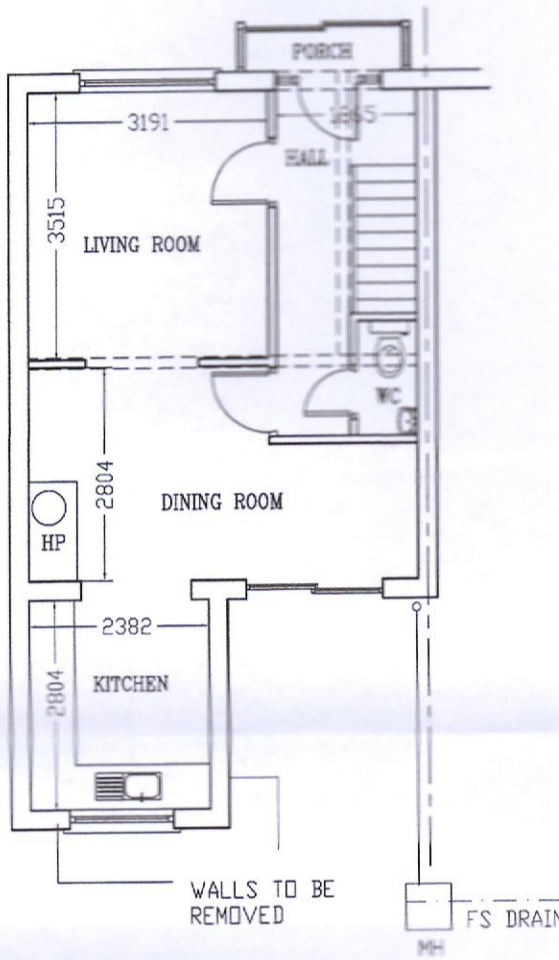


EXISTING GROUND FLOOR PLAN
SCALE 1:100

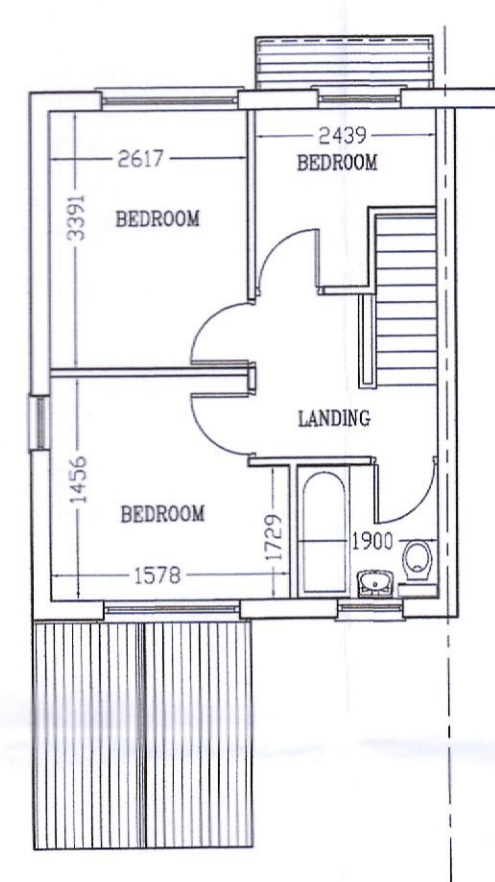

EXISTING FIRST FLOOR PLAN
SCALE 1:100

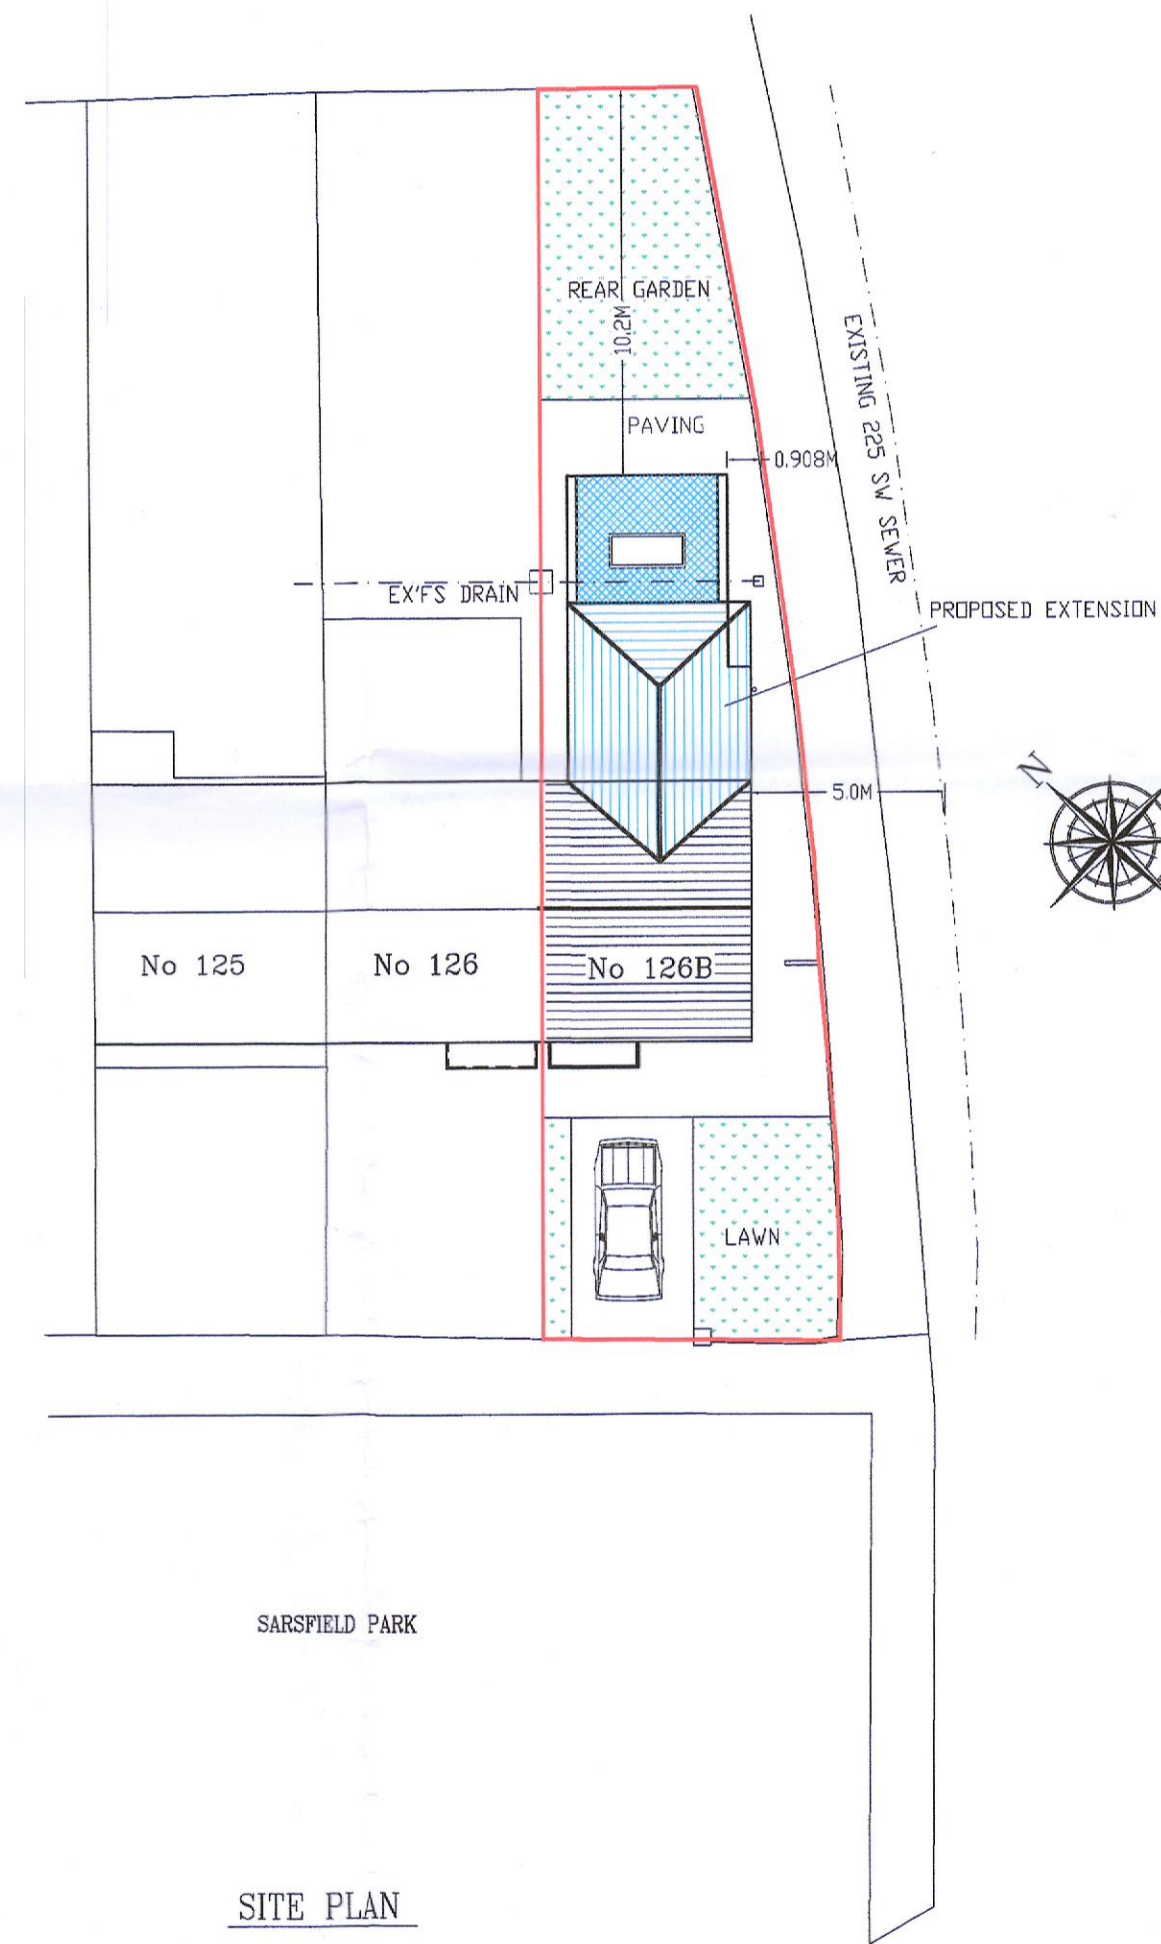


SITE PLAN
SCALE 1:200

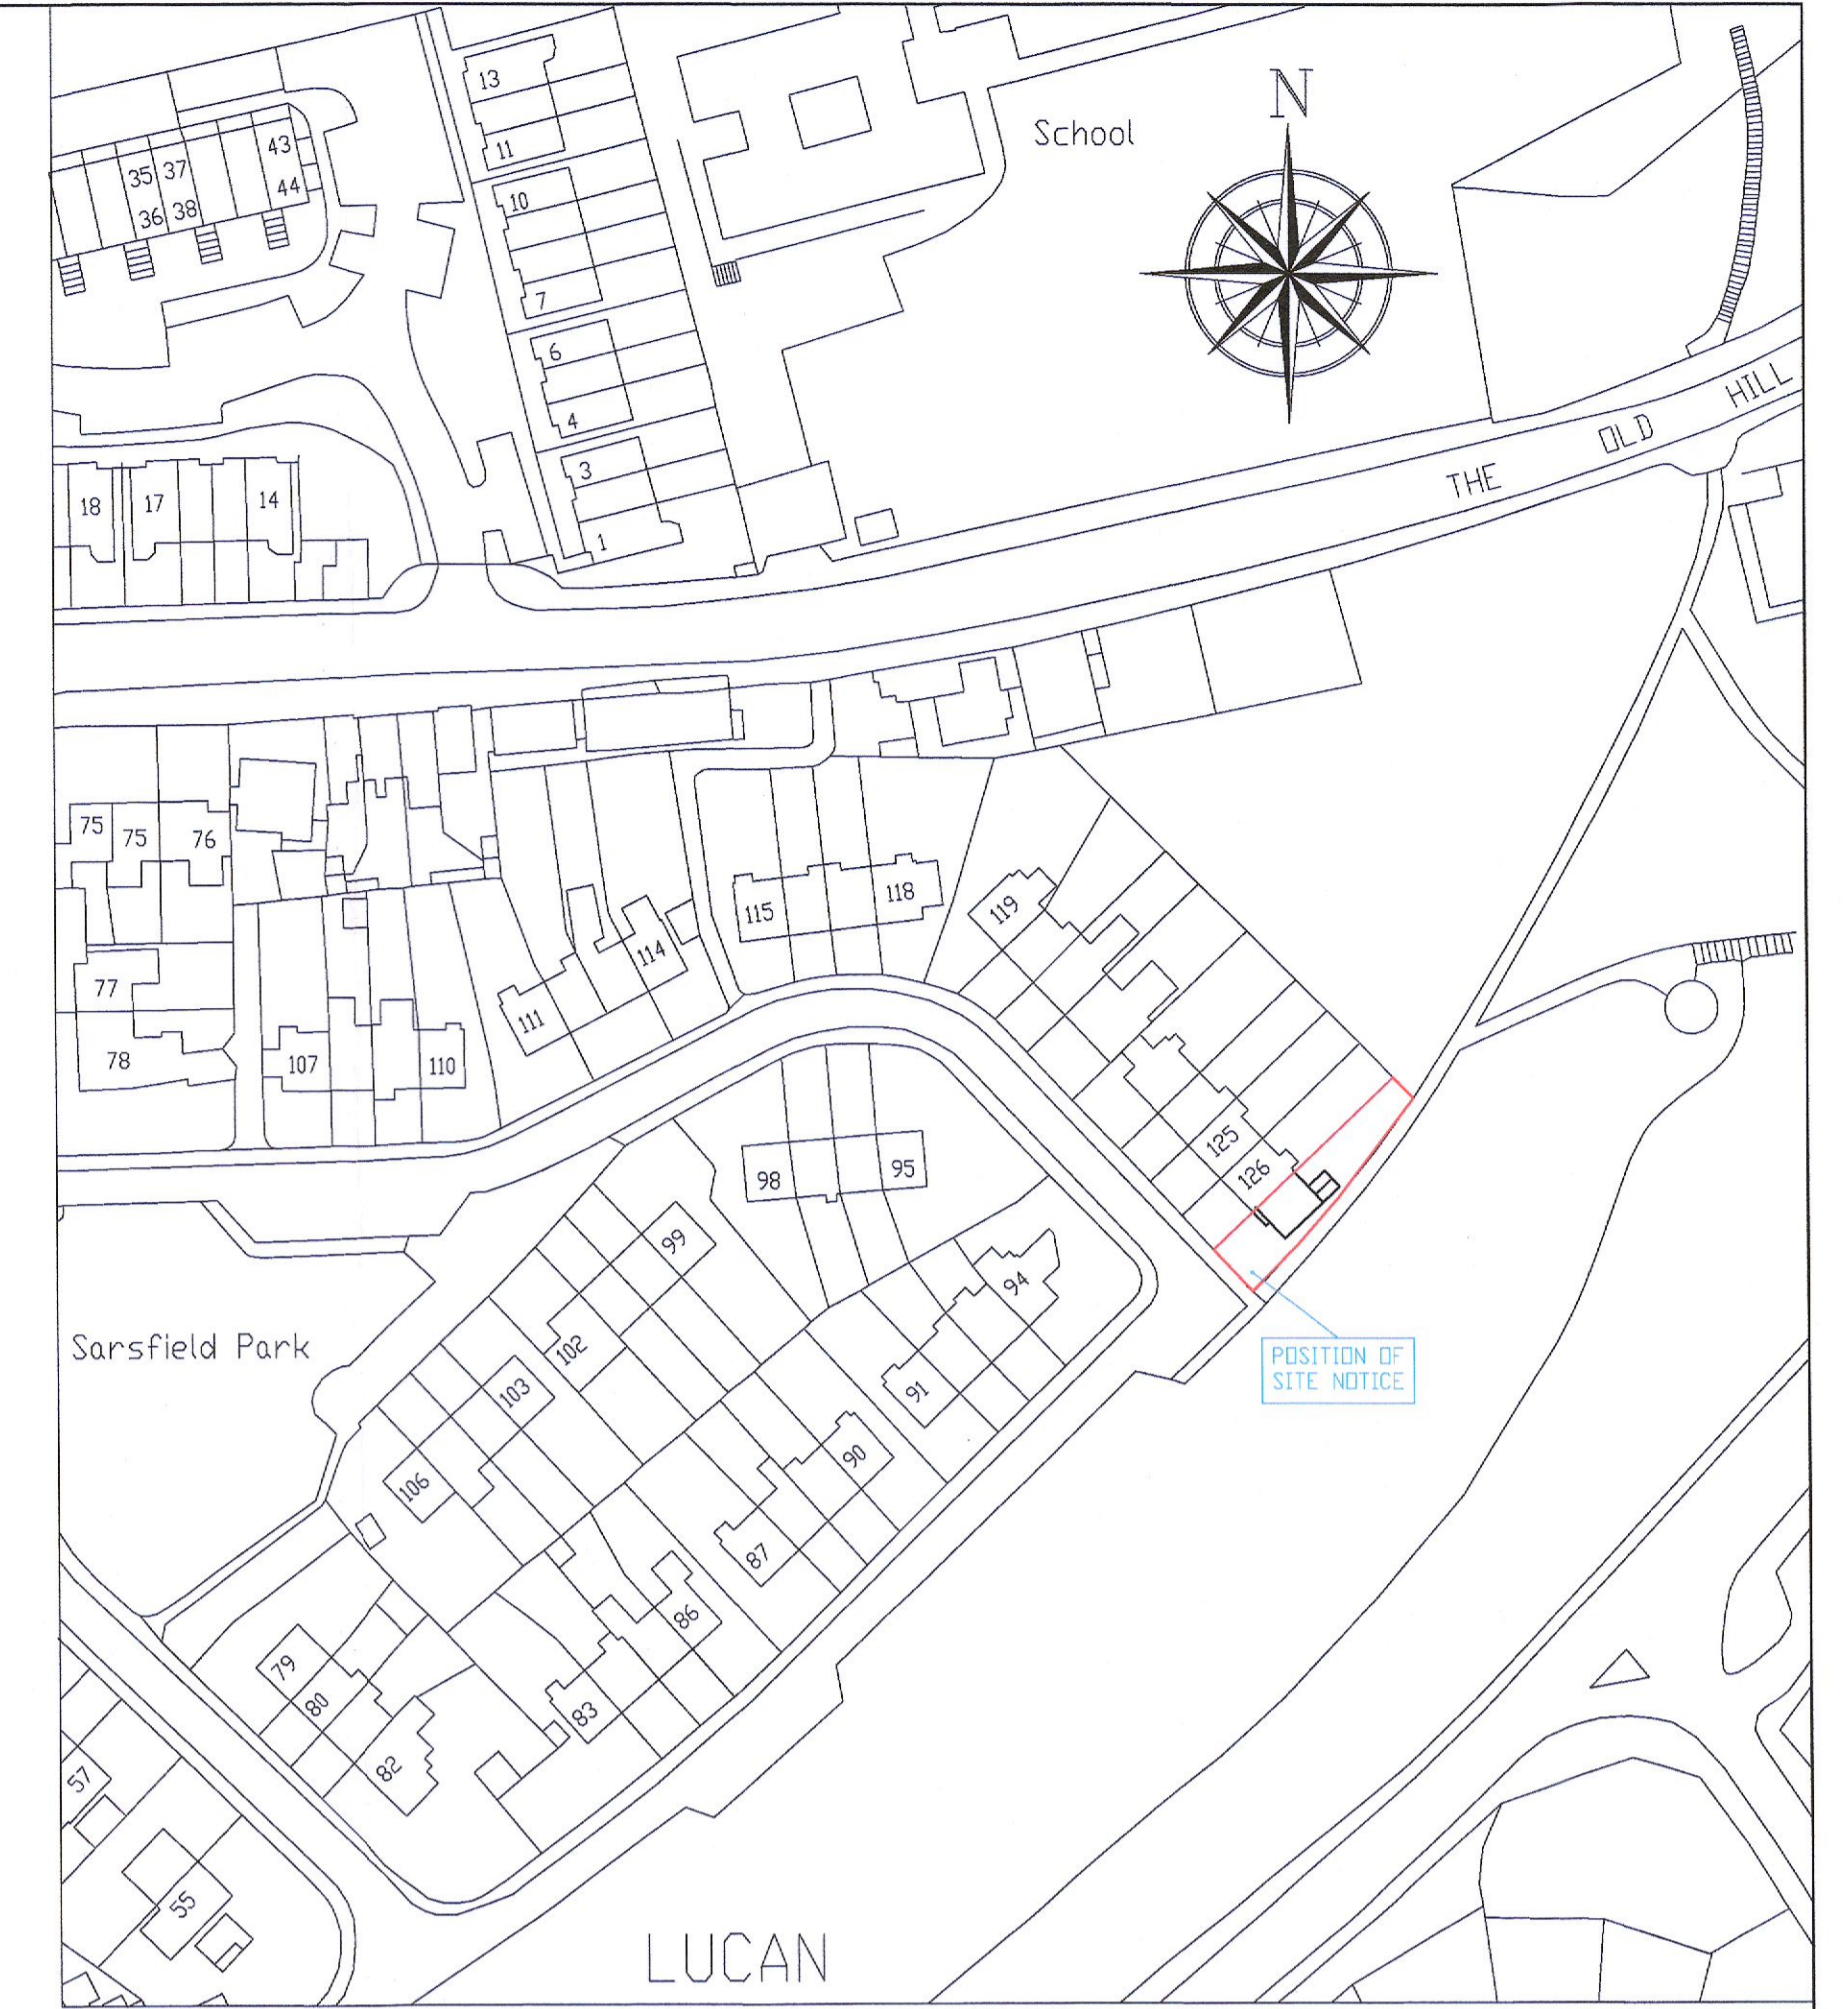

LOCATION MAP
SCALE 1:1000 OS REF: 3194.25
SITE SHOWN RED

©Ordnance Survey Ireland Licence No CYAL 50272745
Ordnance Survey Ireland / Government of Ireland

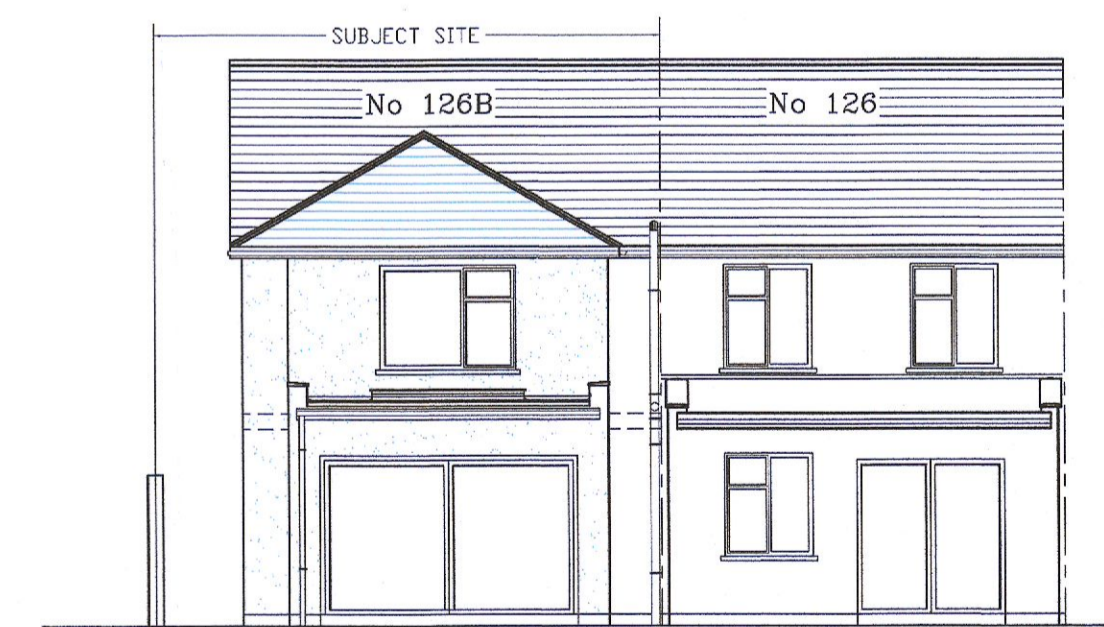

PROPOSED REAR ELEVATION (Contiguous Drg)
SCALE 1:100

PLANNING DRAWINGS

JOB	
Proposed Extension & Alterations 126B Sarsfield Park, Lucan, Co Dublin.	
CLIENT John Gorman & Denise Mc Bride	
DRN BY: DAVE COFFEY	DAVID COFFEY & ASSOCIATES
SCALE: AS SHOWN	42 Brookhaven Park Blanchardstown Dublin 15
DATE: Sept '22.	Phone 8214639. Mobile 087-2849640
DRG NO: SH 1 OF 3.	E-Mail dcoffey6@outlook.com