


PROPOSED GROUND FLOOR PLAN

SCALE 1:100



19

17

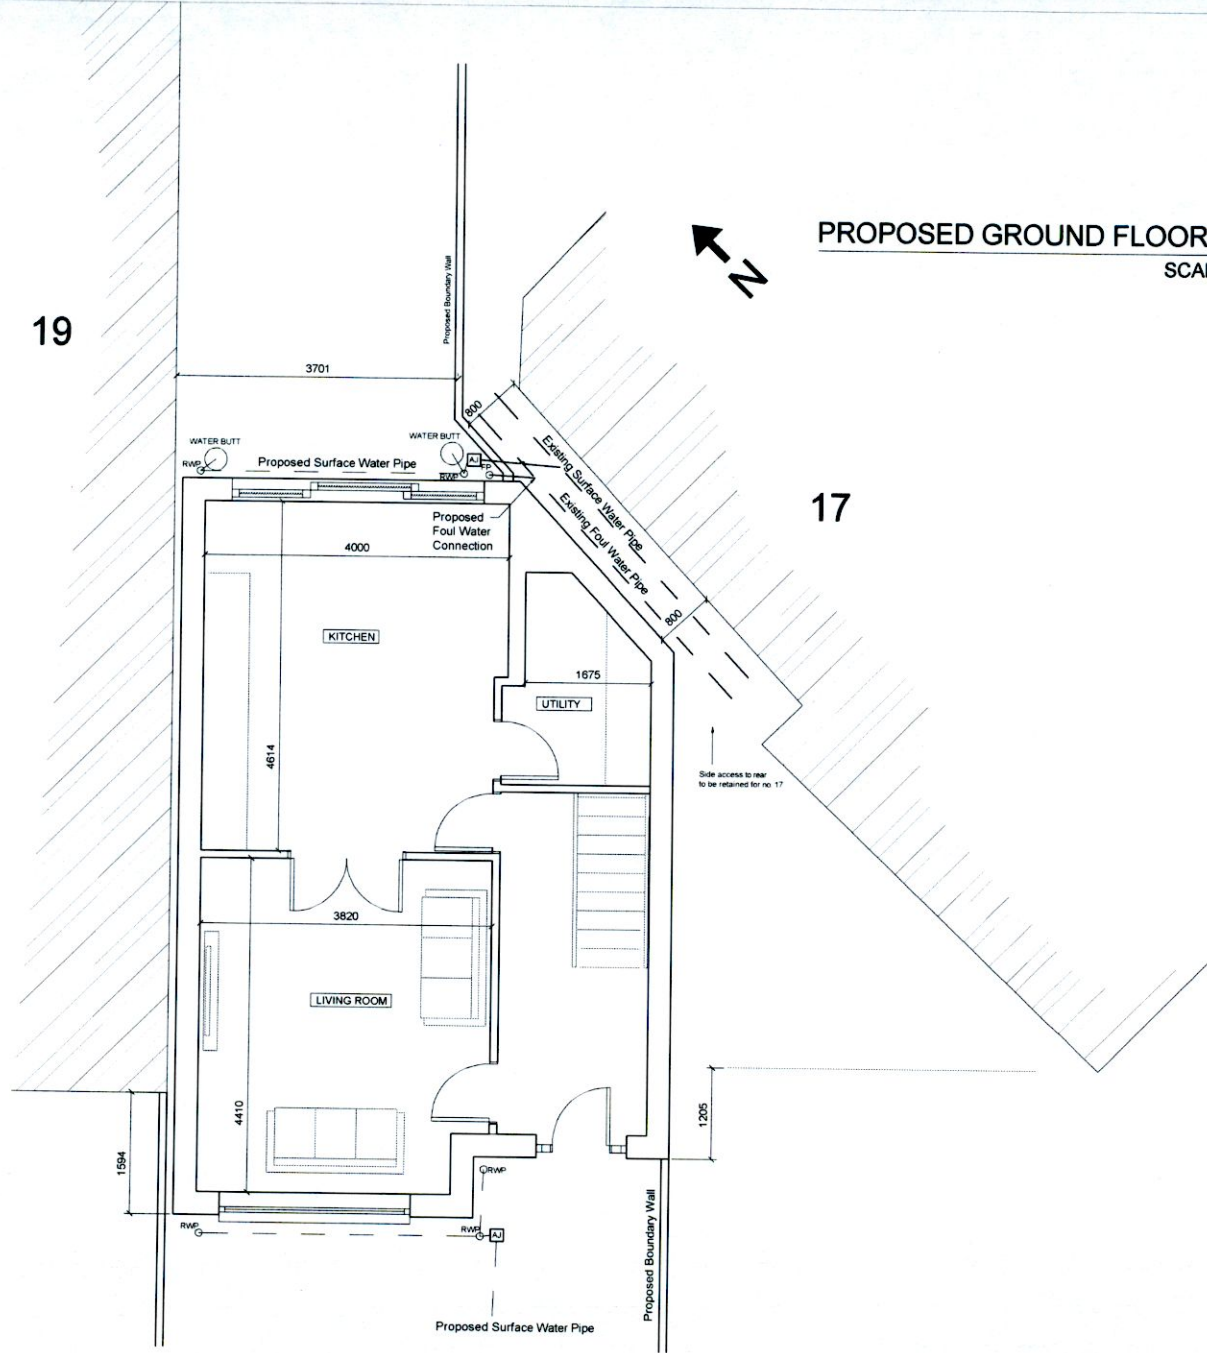

DRAWN BY
 Deiric O'Heathirn
 APAC Ltd
 82 Beaumont Court
 Beaumont
 Dublin 9

Issued from: DUBLIN

Project
 PROPOSED WORKS
 17 GREENTREES ROAD

Title of Drawing
 FLOOR
 PLAN


Drawn:	DOH	File No:	00004
Chkd:	N.D.	Job No:	00004
Appr:	HL	Drg. No:	Rev:
Scale:	as shown		
Date:	Feb 2022		

PROPOSED FIRST FLOOR PLAN
SCALE 1 : 100



19

17

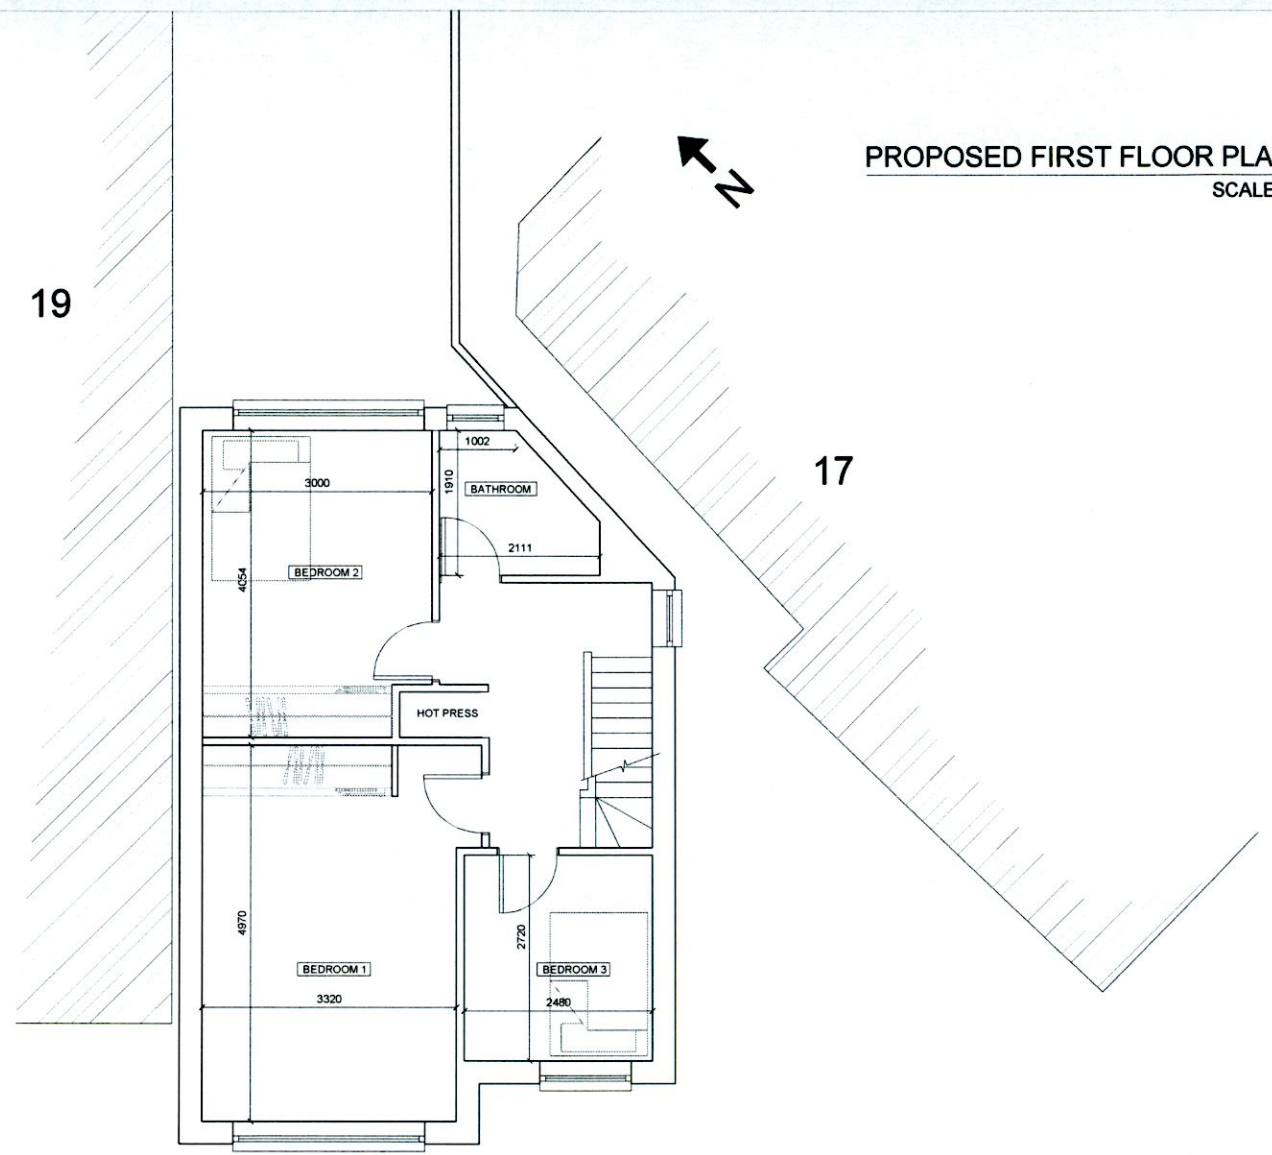

DRAWN BY
Deiric O'Heathim
APAC Ltd
82 Beaumont Court
Beaumont
Dublin 9

Issued from: DUBLIN

Project
PROPOSED WORKS
17 GREENTREES ROAD

Title of Drawing
FLOOR
PLAN

Drawn:	DOH	File No:	00004
Chkd:	N.D.	Job No:	00004
Appr:	HL	Drng. No:	
Scale:	as shown	Rev:	
Date:	Feb 2022		