



CONTIGUOUS FRONT ELEVATION

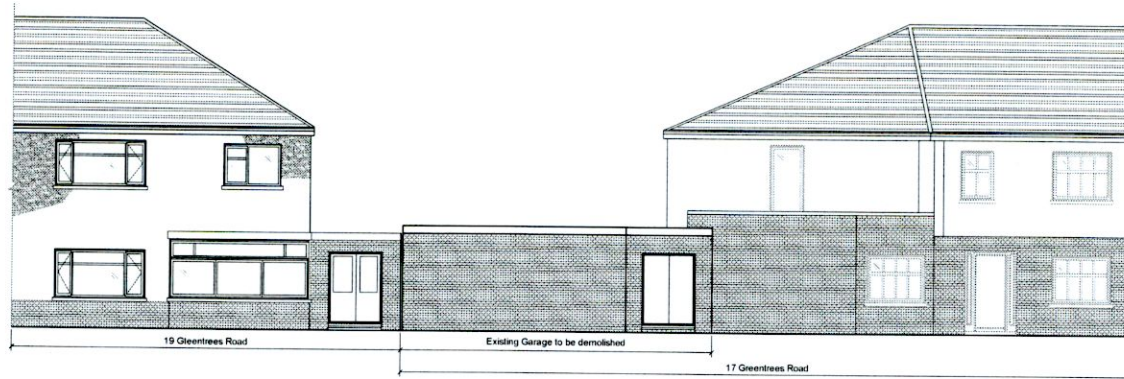

CONTIGUOUS REAR ELEVATION

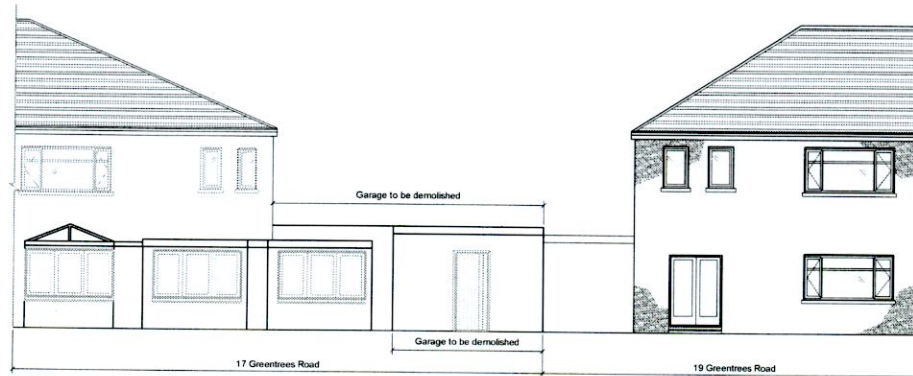

EXISTING ELEVATIONS

SCALE 1:200

DRAWN BY
 Deiric O'Heathirn
 APAC Ltd
 82 Beaumont Court
 Beaumont
 Dublin 9

Issued from: DUBLIN

Project
 PROPOSED WORKS
 17 GREENTREES ROAD

Title of Drawing
 CONTIGUOUS
 ELEVATIONS

Drawn:	DOH	File No:	00004
Chkd:	N.D.	Job No:	00004
Appr:	HL	Drg. No:	Rev:
Scale:	as shown	-	
Date:	Feb 2022		

CONTIGUOUS FRONT ELEVATION



CONTIGUOUS REAR ELEVATION



PROPOSED ELEVATIONS

SCALE 1:200

DRAWN BY			
Deiric O'Heathirn APAC Ltd 82 Beaumont Court Beaumont Dublin 9			
Issued from: DUBLIN			
Project			
PROPOSED WORKS 17 GREENTREES ROAD			
Title of Drawing			
CONTIGUOUS ELEVATIONS			
Drawn:	DOH	File No:	00004
Chkd:	N.D.	Job No:	00004
Appr:	HL	Drq. No:	Rev:
Scale:	as shown		
Date:	Feb 2022		

DRAWN BY
Deiric O'Heathirn
 APAC Ltd
 82 Beaumont Court
 Beaumont
 Dublin 9

Issued from: DUBLIN

Project
PROPOSED WORKS
 17 GREENTREES ROAD

Title of Drawing
ELEVATIONS

Drawn:	DOH	File No:	00004
Chkd:	N.D.	Job No:	00004
Appr:	HL	Drg. No:	Rev:
Scale:	as shown		
Date:	Feb 2022		




PROPOSED ELEVATIONS

SCALE 1:100

SIDE (SOUTH)



SIDE (NORTH)

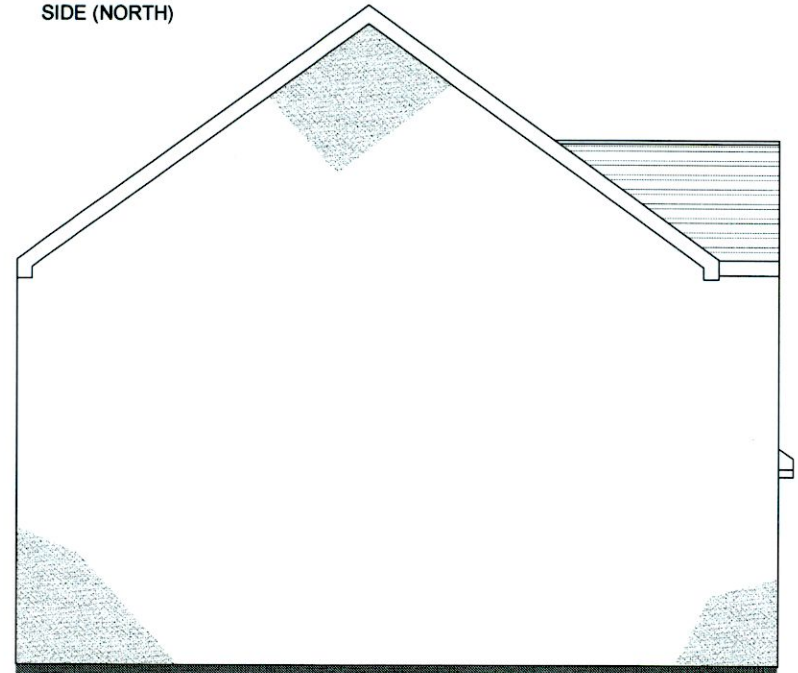

DRAWN BY
Deiric O'Heathirn
APAC Ltd
82 Beaumont Court
Beaumont
Dublin 9

Issued from: DUBLIN

Project
PROPOSED WORKS
17 GREENTREES ROAD

Title of Drawing
ELEVATIONS

Drawn:	DOH	File No:	00004
Chkd:	N.D.	Job No:	00004
Appr:	HL	Drg. No:	
Scale:	as shown	Rev:	
Date:	Feb 2022		

PROPOSED ELEVATIONS

SCALE 1:100