


- SITE TO WHICH APPLICATION REFERS OUTLINED IN RED
- ADJACENT LAND IN APPLICANTS OWNERSHIP
- X SITE NOTICE PLACEMENT

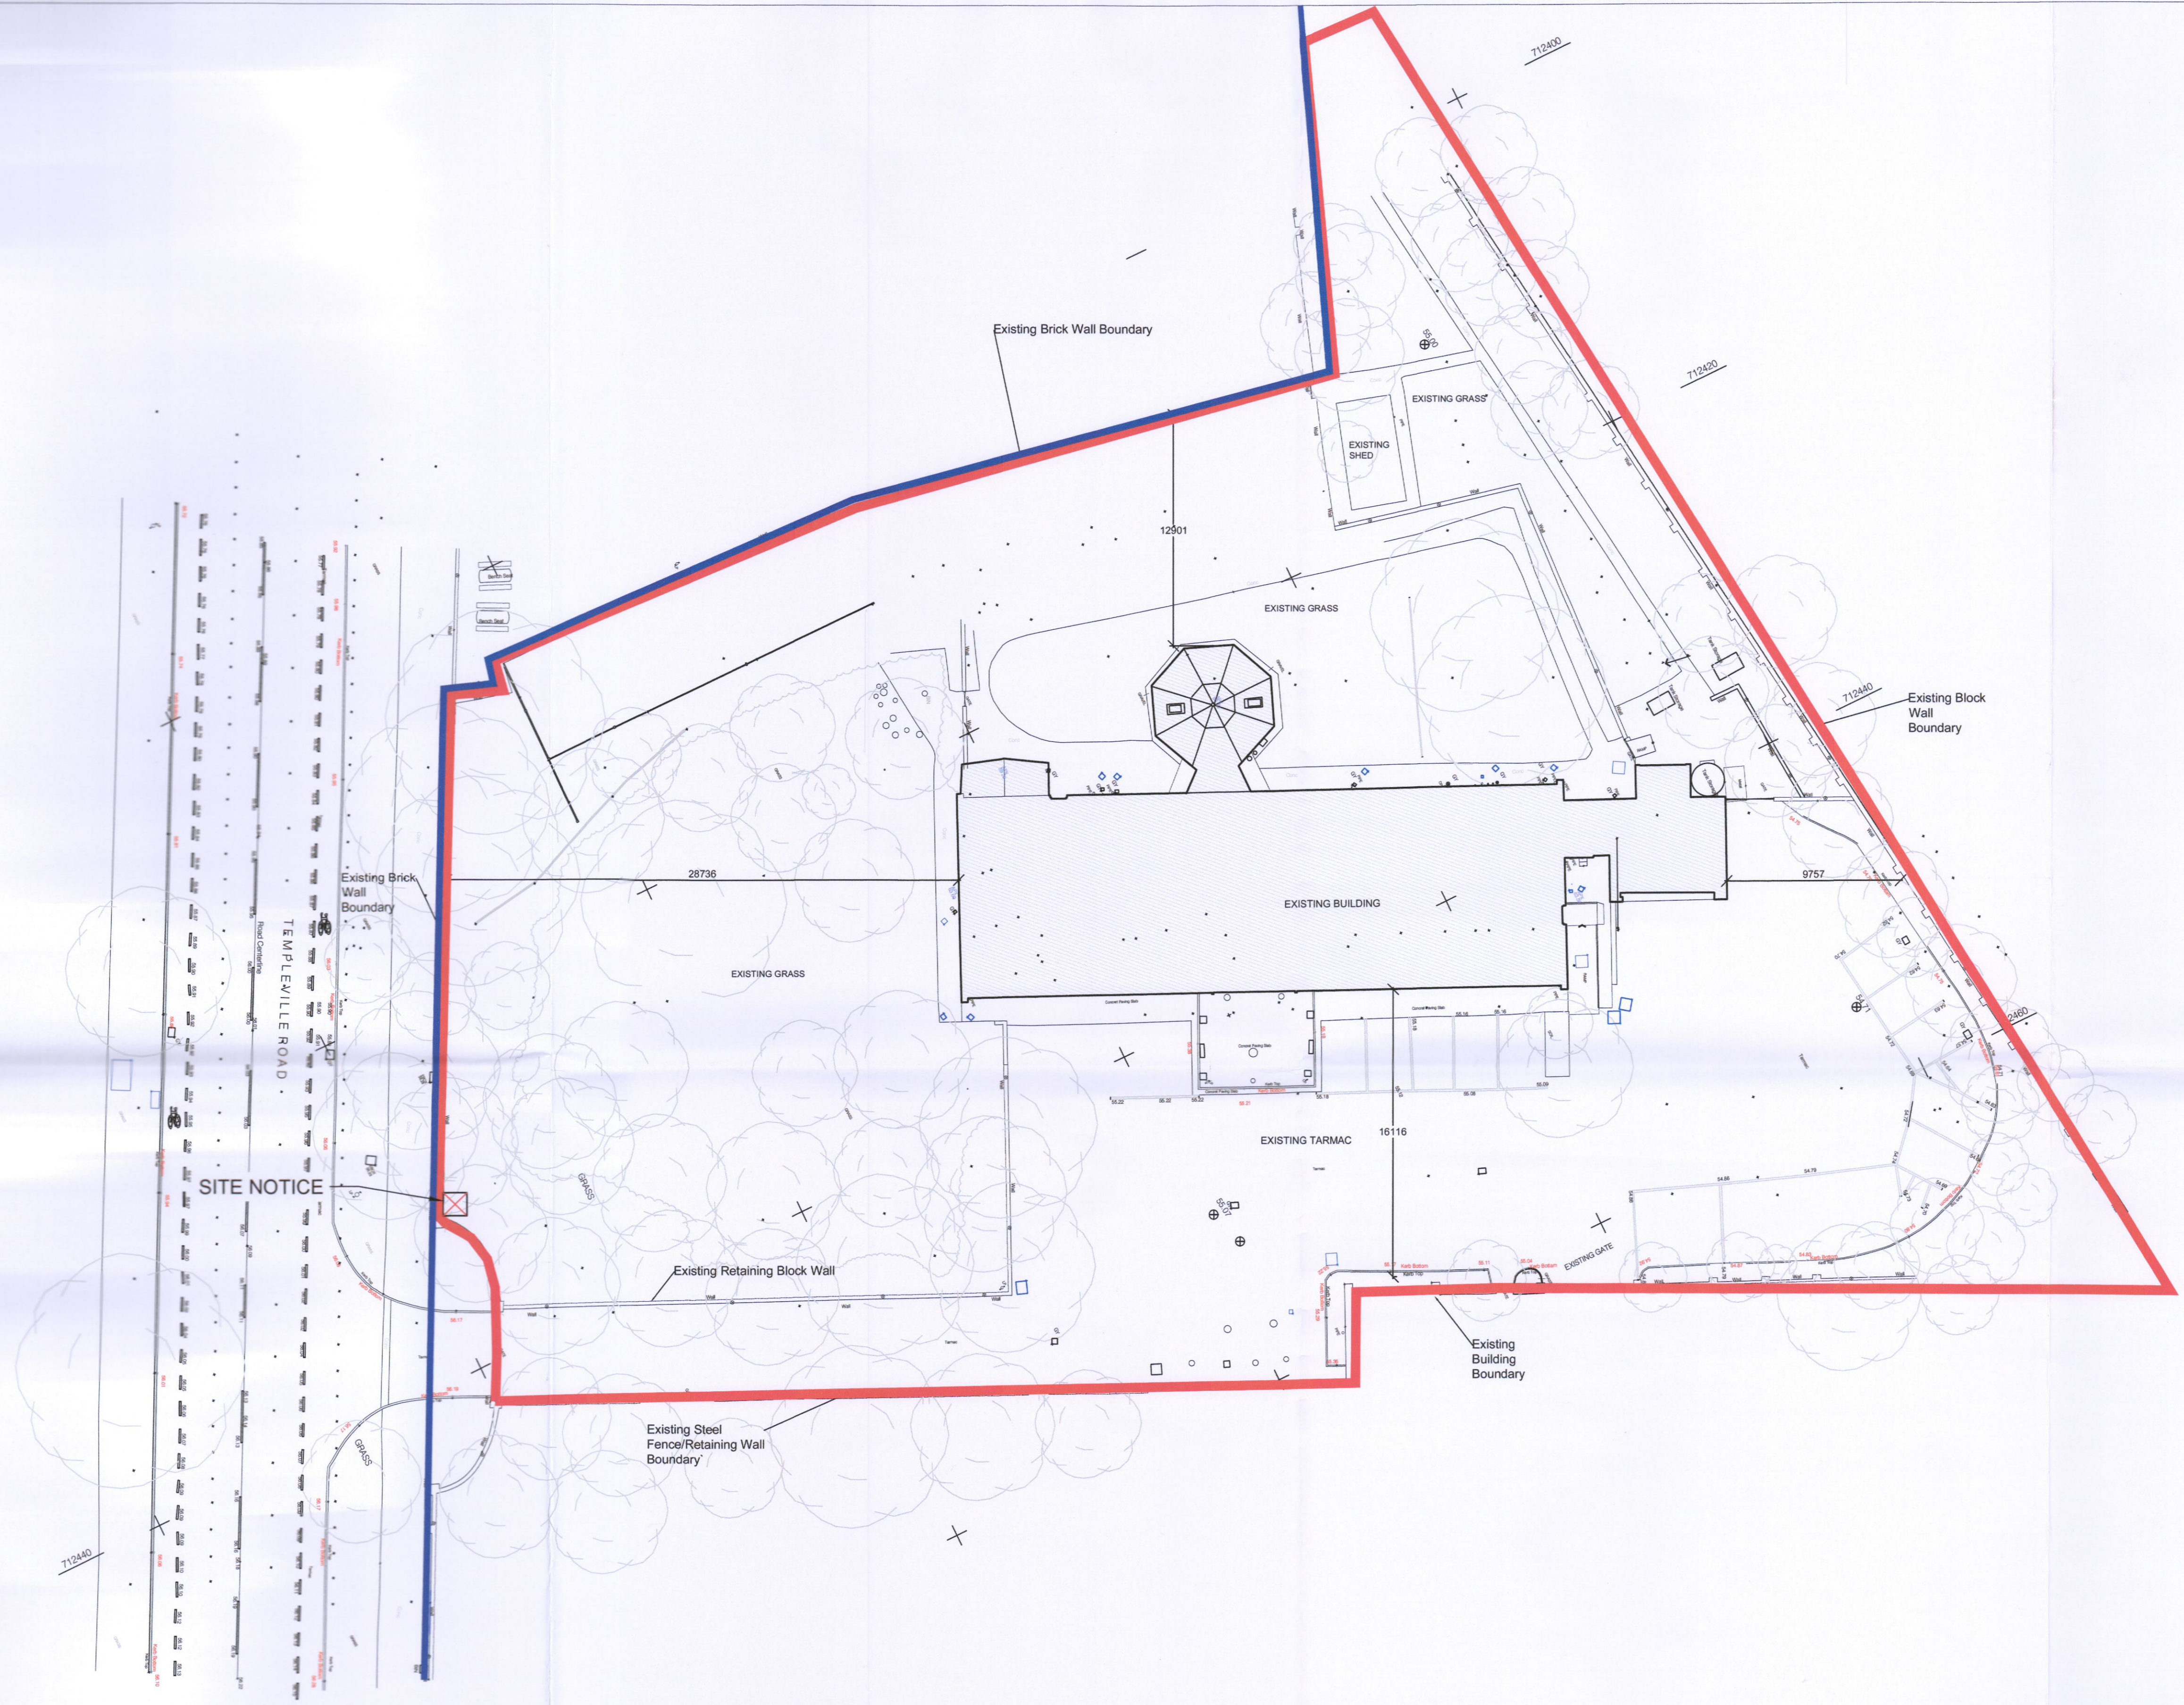

1  
2001

**EXISTING SITE PLAN**  
SCALE 1:200

**DO NOT SCALE FROM THIS DRAWING**

Copyright in all documents and drawings prepared by AFEC Engineering Ltd, and in any works executed from those documents and drawings shall remain the property of AFEC Engineering Ltd, unless otherwise agreed at project inception.

This drawing is to be read in conjunction with all relevant engineers & specialist drawings, specifications and contract documents. Work to figured dimensions only. All documents to be verified by the contractor on site. All discrepancies should be reported to the architect prior to commencement of the works.

REV	DATE	DESCRIPTION	KF DRWN BY	VB CHKD BY	CK APPD BY
P01	25/10/2022	For Planning issue			



CLIENT The Libermann Trust Company CLG	AFEC JOB NO. 22041
PROJECT Templeogue SEN School	SCALE (@ A1) 1:200
DRAWING TITLE General Arrangement - Existing Site Plan	STATUS S4
DRAWING NUMBER 22041-AFEC-P1-ZZ-DR-A-2001	REVISION P01