


2 PROPOSED GROUND FLOOR PLAN  
SCALE 1:100

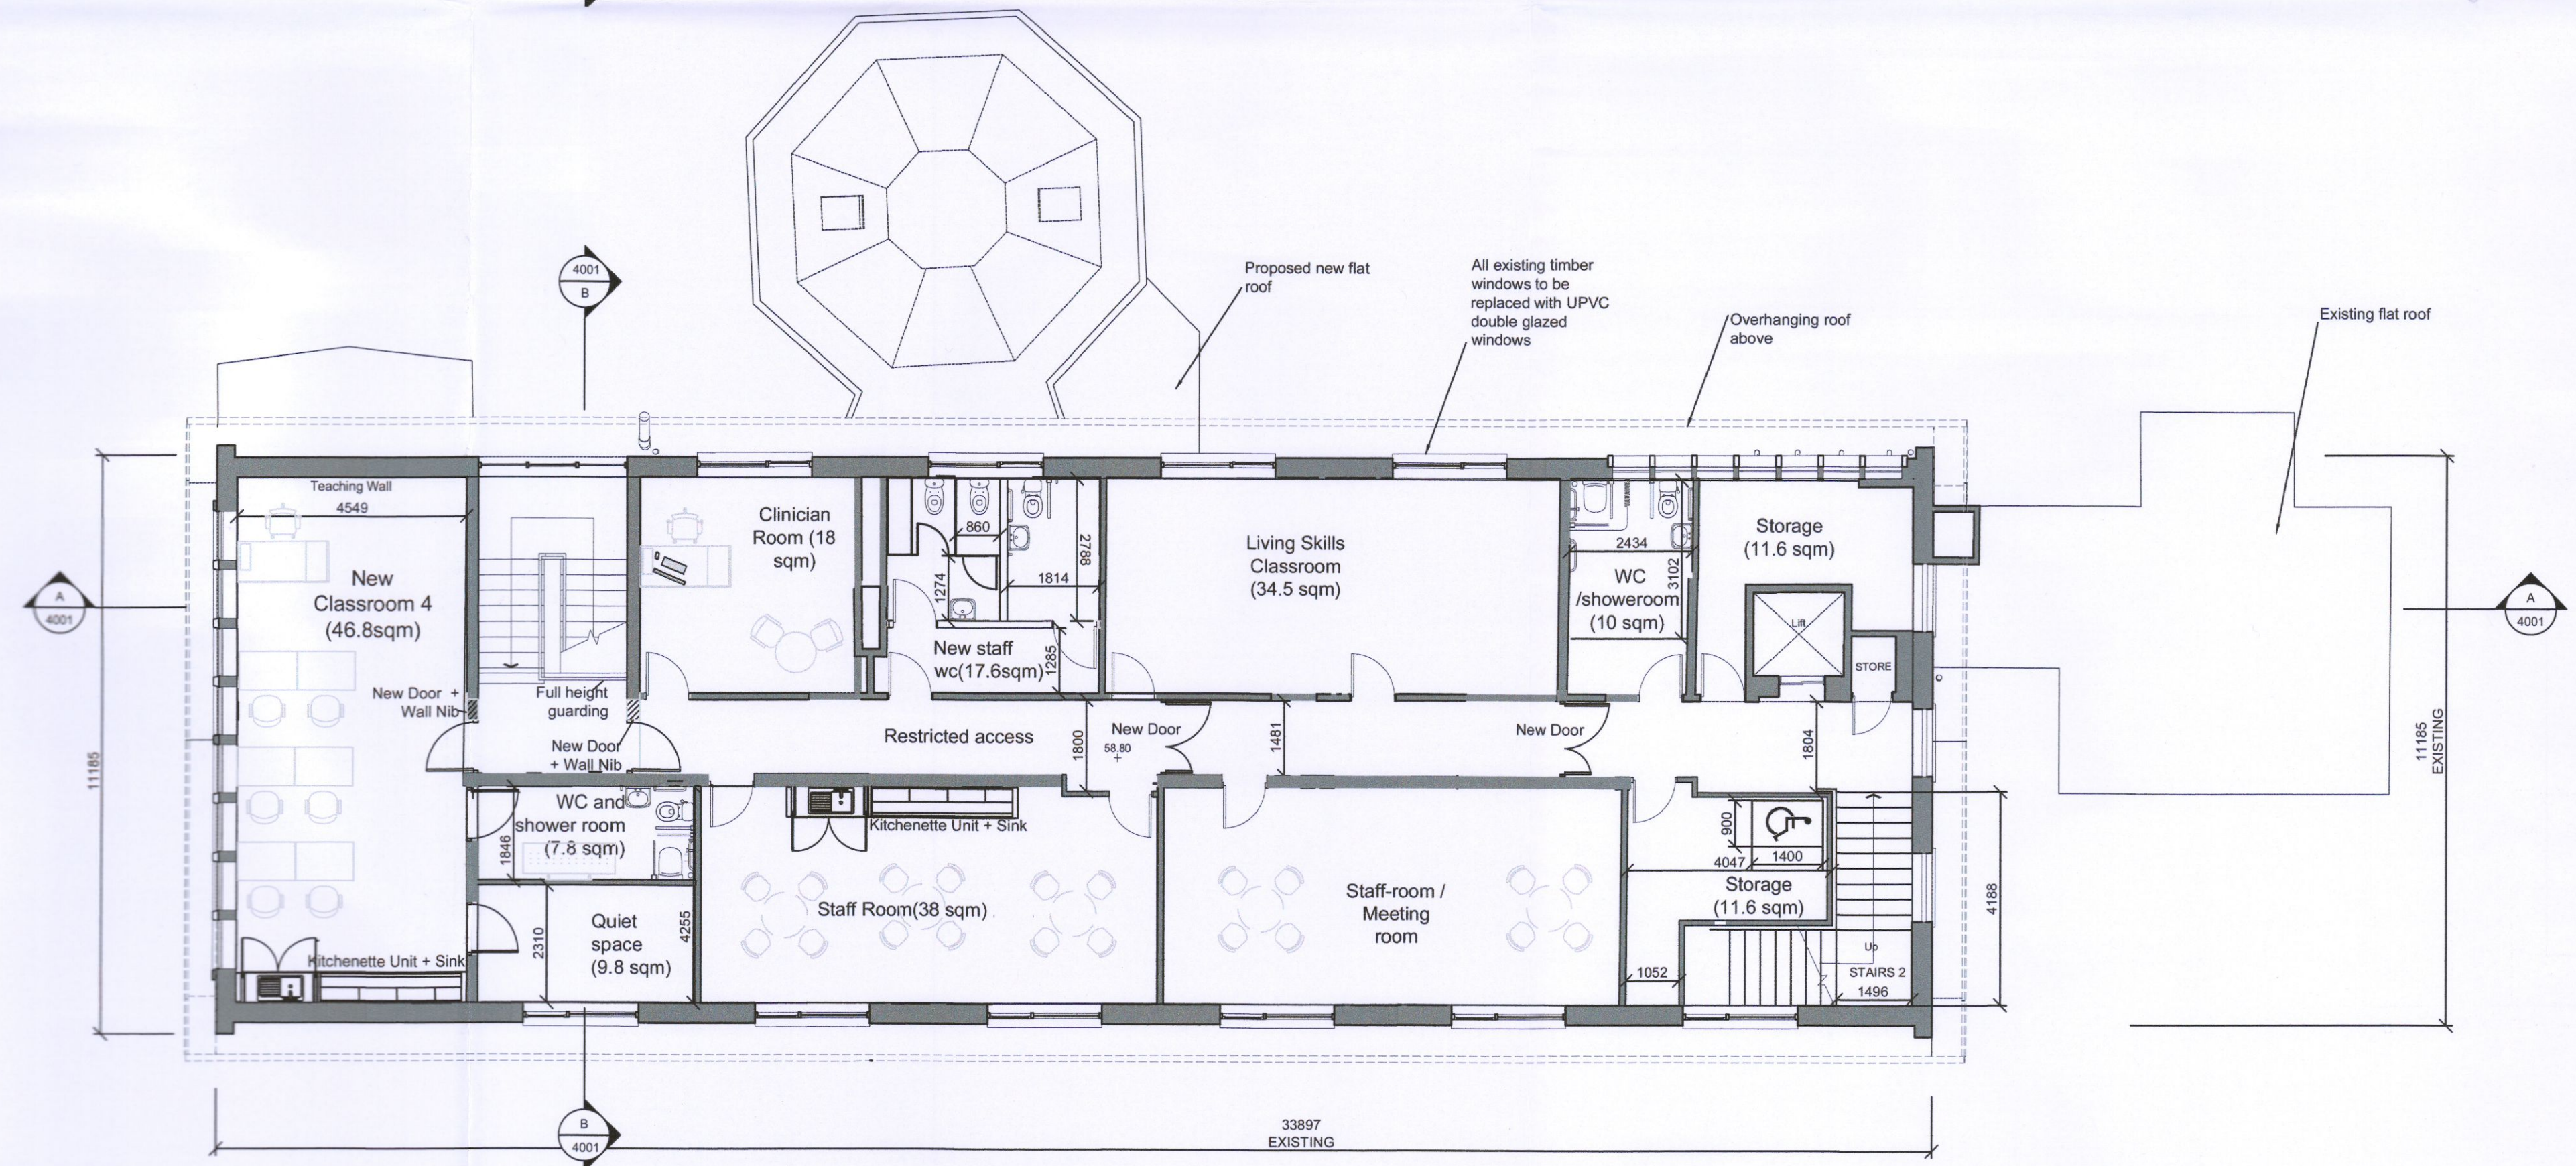

1 PROPOSED FIRST FLOOR PLAN  
SCALE 1:100

DO NOT SCALE FROM THIS DRAWING

Copyright in all documents and drawings prepared by AFEC Engineering Ltd. and in any works executed from those documents and drawings shall remain the property of AFEC Engineering Ltd. unless otherwise agreed at project inception.

This drawing is to be read in conjunction with all relevant engineers & specialist drawings, specifications and contract documents. Work to figured dimensions only. All documents to be verified by the contractor on site. All discrepancies should be reported to the architect prior to commencement of the works.

REV	DATE	DESCRIPTION	KF	VB	CK
P01	25/10/2022	For Planning Issue	DRWN BY	CHKD BY	APPD BY



B6, Swords Enterprise Park, Swords, Dublin, K67YX37  
W - www.afec.ie E - admin@afec.ie P - 01 8642836

CLIENT The Libermann Trust Company CLG	AFEC JOB NO. 22041
PROJECT Templeogue SEN School	SCALE (@ A1) 1:100
DRAWING TITLE General Arrangement - Proposed Floor Plans	STATUS S4
DRAWING NUMBER 22041-AFEC-P1-ZZ-DR-A-2101	REVISION P01