
 


Planning Pack Map

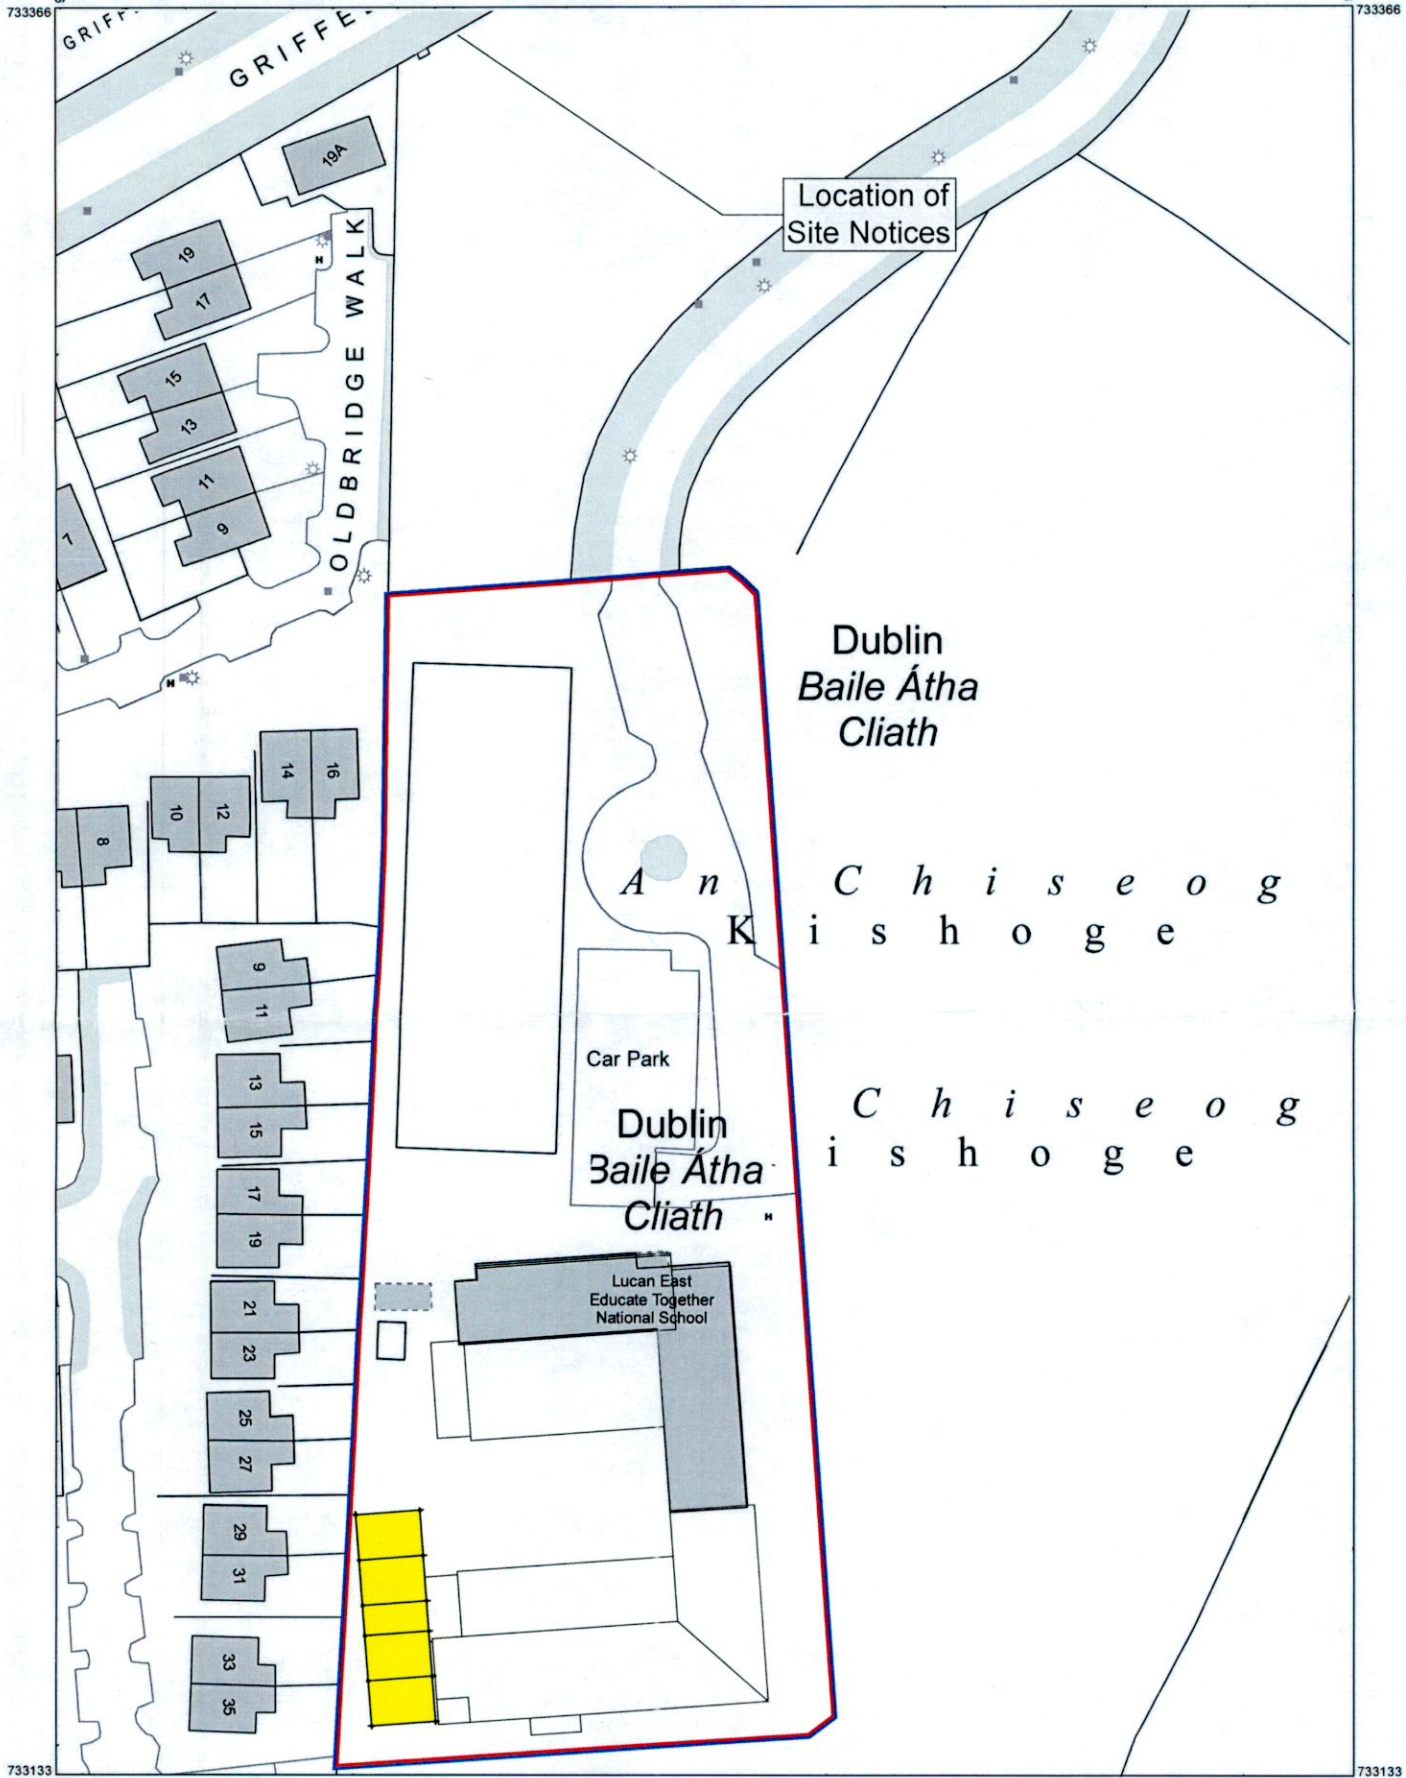

OUTPUT SCALE: 1:1,000

CENTRE COORDINATES: ITM 704392,733250

PUBLISHED: 28/10/2022
 ORDER NO.: 50299636_1
 MAP SERIES: 1:1,000
 MAP SHEETS: 3261-11, 3261-C

CAPTURE RESOLUTION:
 The map objects are only accurate to the resolution at which they were captured. Output scale is not indicative of data capture scale. Further information is available at: <http://www.osi.ie>; search 'Capture Resolution' **LEGEND:** <http://www.osi.ie>; search 'Large Scale Legend'



COMPILED AND PUBLISHED BY: Ordnance Survey Ireland, Phoenix Park, Dublin 8, Ireland.

All rights reserved. No part of this publication may be copied, reproduced or transmitted in any form or by any means without the prior written permission of the copyright owners.

Ordnance Survey maps never show legal property boundaries, nor do they show ownership of physical features.

© Suirbhéireacht Ordánais Éireann, 2022
 © Ordnance Survey Ireland, 2022
www.osi.ie/copyright

Unauthorised reproduction infringes Ordnance Survey Ireland and Government of Ireland copyright.


The representation on this map of a road, track or footpath is not evidence of the existence of a right of way.

RETENTION

Site Plan

Extent of Ownership: 
 Site Boundary: 

NOTE: Do not scale from this drawing, written dimensions only to be used. Check all dimensions on site before work commences. Levels shown are for information purposes only and do not relate to O.S. Datum. For actual O.S. Datum Floor Levels refer to Site Plan.



<small>THIS DRAWING IS COPYRIGHT © FIGURED DIMENSIONS ONLY TO BE USED</small> CLIENT: LUCAN EAST EDUCATED TOGETHER DRAWING TITLE: SITE LOCATION MAP DRAWN: MF CND:		STATUS: PLANNING PROJECT TITLE: RETENTION PERMISSION CANOPY STRUCTURE DRAWING NUMBER: 22035-PL-1.01 DATE: OCTOBER 2022 SCALE: 1:1000	CND: REV:
--	--	--	--------------