
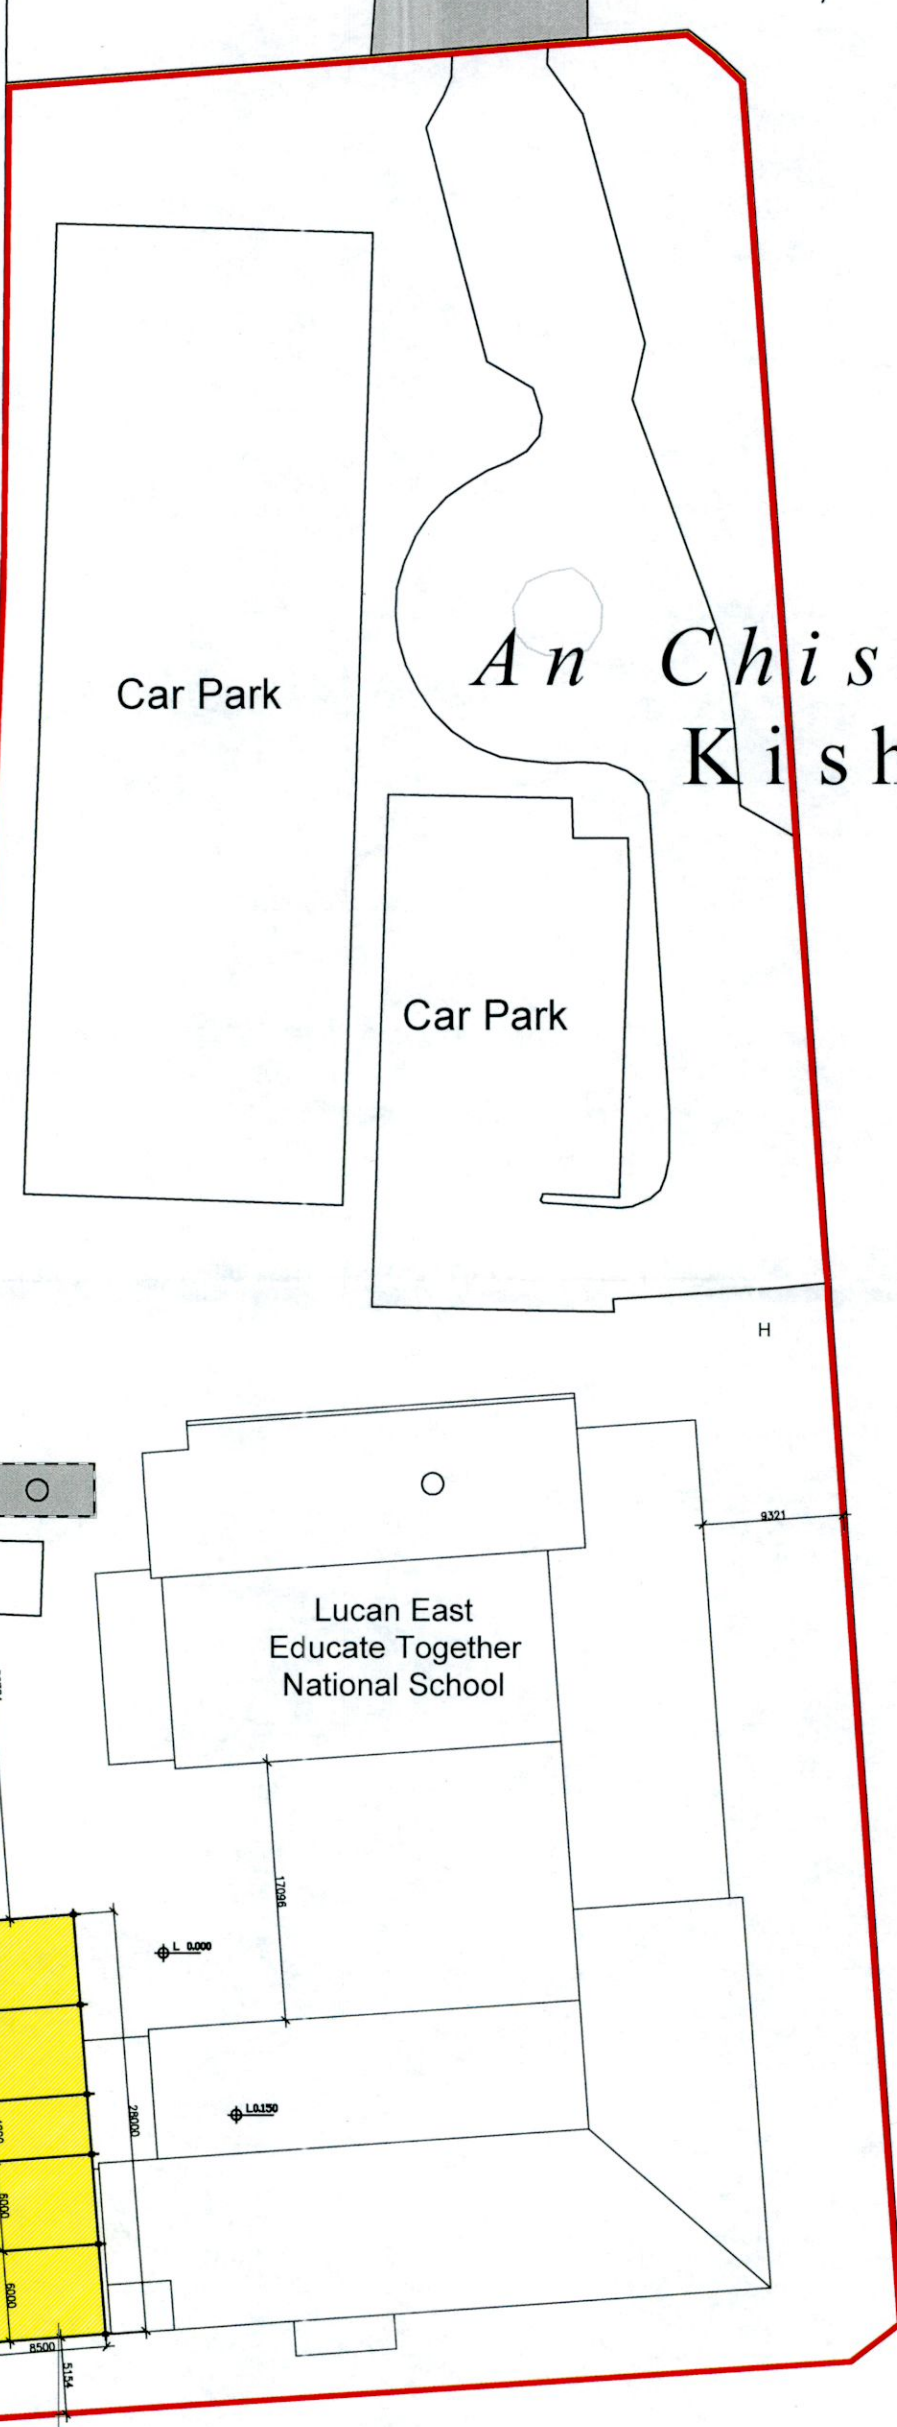


SEE WALK

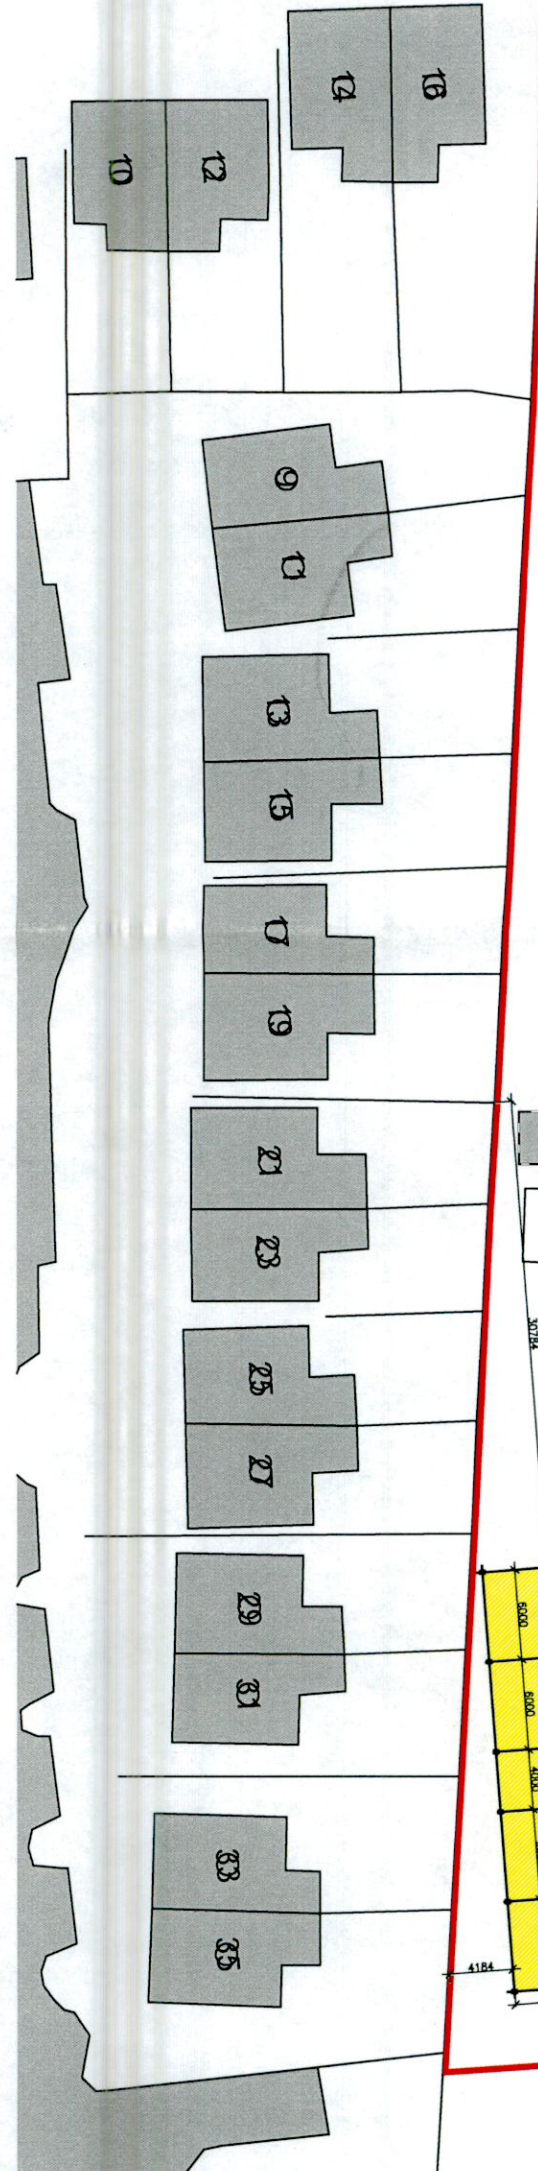

*An Chiseog Kishoge*


Dublin  
*Baile Átha Cliath*

Canopy structure to be retained


**RETENTION**

Site Plan

Site Boundary: - - - - -

Development subject to retention application: 

NOTE:  
Do not scale from this drawing, written dimensions only to be used.  
Check all dimensions on site before work commences.  
Levels shown are for information purposes only and do not relate to O.S. Datum.  
For actual O.S. Datum Floor Levels refer to Site Plan.



<small>THIS DRAWING IS COPYRIGHT © FIGURED DIMENSIONS ONLY TO BE USED.</small> CLIENT: LUCAN EAST EDUCATED TOGETHER DRAWING TITLE: SITE PLAN DRAWN: MF		STATUS: PLANNING PROJECT TITLE: RETENTION PERMISSION CANOPY STRUCTURE DRAWING NUMBER: 22035-PL-1.01 DATE: OCTOBER 2022	CDB: REV: SCALE: 1:1000
---	--	---	-------------------------------