




Ground Floor Plan

Site Boundary: 


Development subject to retention application: 

NOTE: Do not scale from this drawing, written dimensions only to be used. Check all dimensions on site before work commences. Levels shown are for information purposes only and do not relate to O.S. Datum. For actual O.S. Datum Floor Levels refer to Site Plan.




STATUS: PLANNING PROJECT TITLE: RETENTION PERMISSION CANOPY STRUCTURE CLIENT: LUCAN EAST EDUCATED TOGETHER DRAWING TITLE: GROUND FLOOR PLAN DRAWN: MF CDD:		STATUS: PLANNING PROJECT TITLE: RETENTION PERMISSION CANOPY STRUCTURE DRAWING NUMBER: 22035-PL-2.01 DATE: OCTOBER 2022 SCALE: 1:200 CDD:	
---	--	---	--

RETENTION

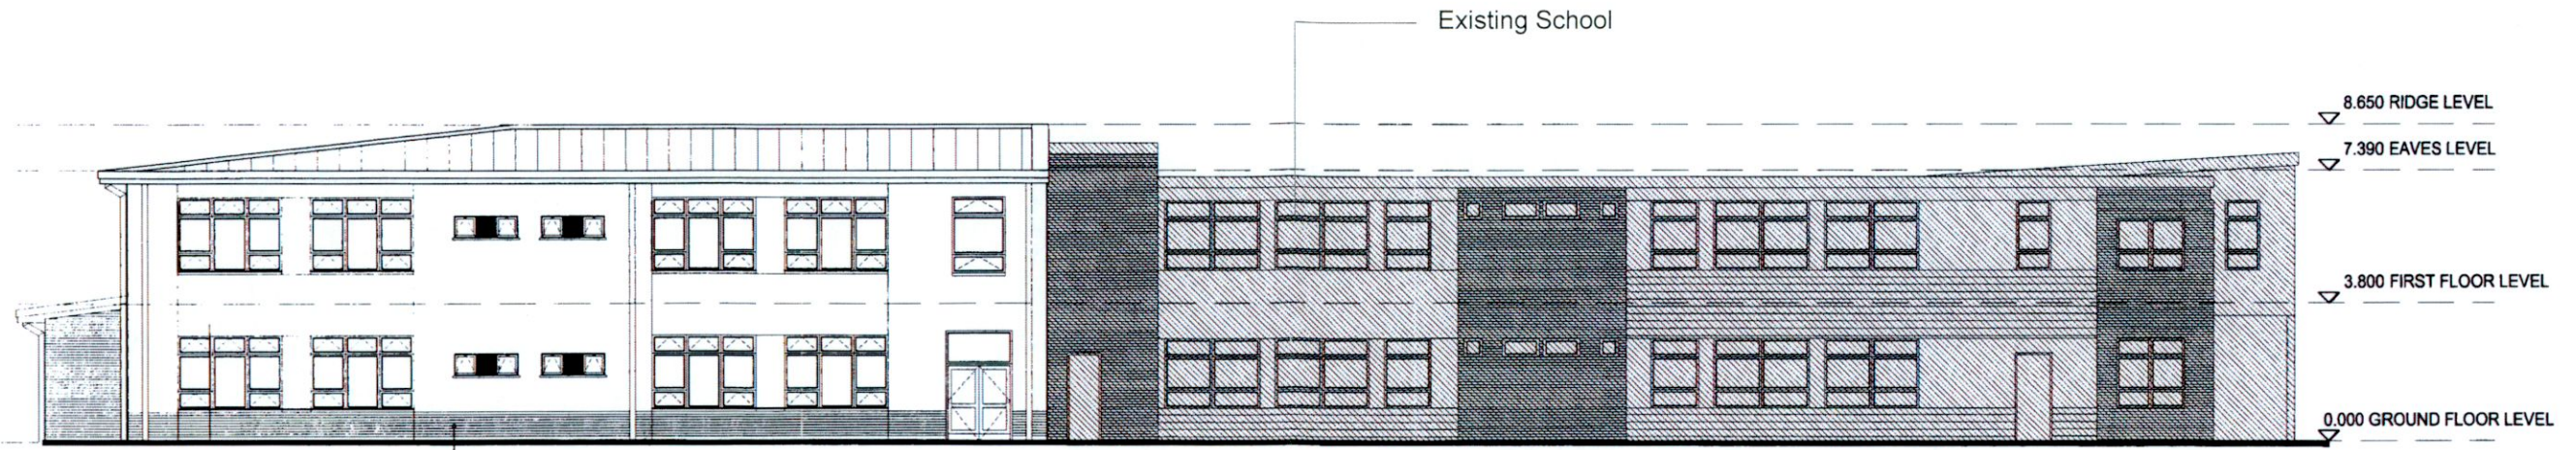

Currently Existing East Elevation

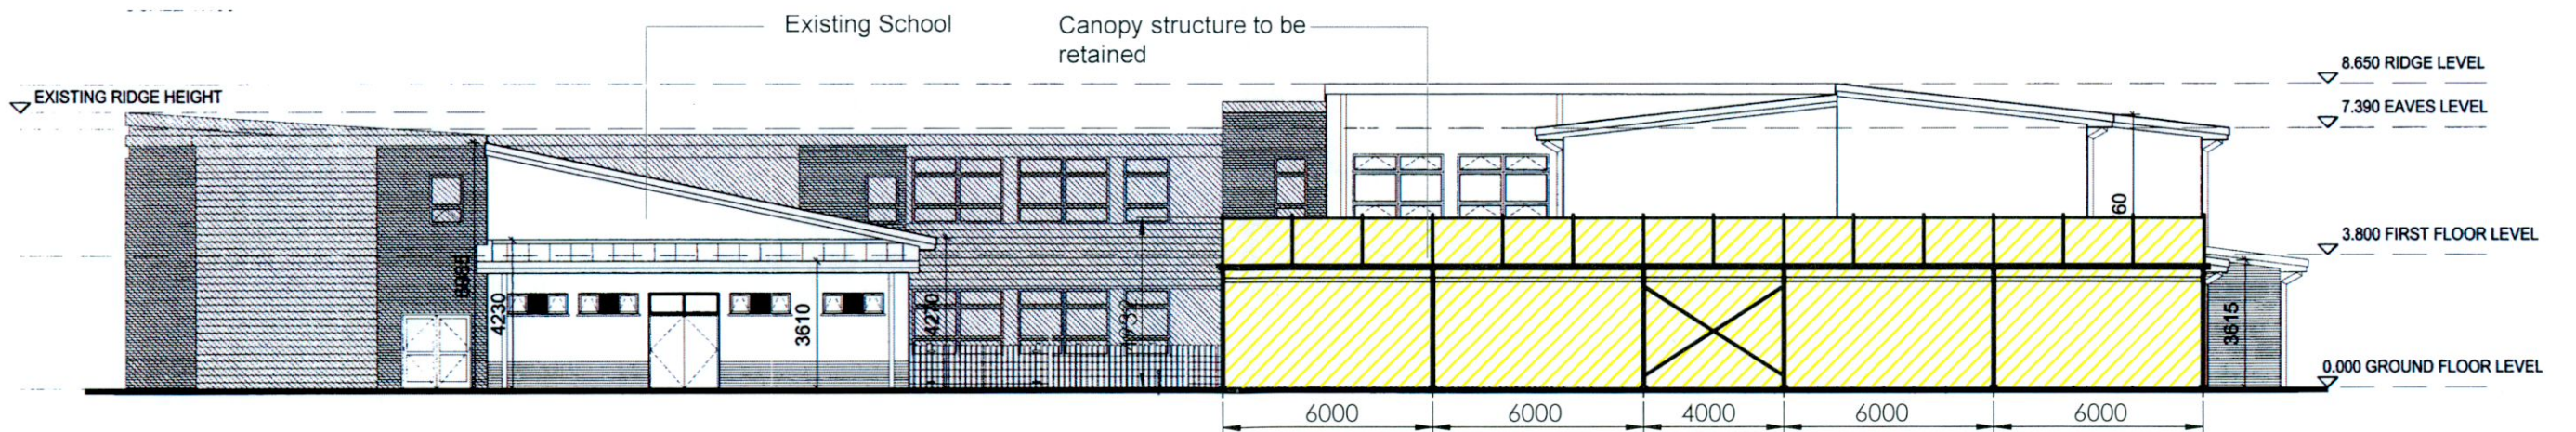

Currently Existing West Elevation


Existing Elevations

Site Boundary: 


Development subject to retention application: 

PLANNING

<small>NOTE:</small> Do not scale from this drawing, written dimensions only to be used. Check all dimensions on site before work commences. Levels shown are for information purposes only and do not relate to O.S. Datum. For actual O.S. Datum Floor Levels refer to Site Plan.		<small>THIS DRAWING IS COPYRIGHT ©</small> <small>FIGURED DIMENSIONS ONLY TO BE USED</small>	<small>STATUS:</small> PLANNING
<small>CLIENT:</small> LUCAN EAST EDUCATED TOGETHER	<small>PROJECT TITLE:</small> RETENTION PERMISSION CANOPY STRUCTURE	<small>CD:</small>	<small>REV:</small>
<small>DRAWING TITLE:</small> EXISTING ELEVATIONS EAST & WEST	<small>DRAWING NUMBER:</small> 22035-PL-3.01	<small>DATE:</small> OCTOBER 2022	<small>SCALE:</small> 1:200
<small>DRAWN:</small> MF	<small>CD:</small>	<small>DATE:</small> OCTOBER 2022	<small>SCALE:</small> 1:200

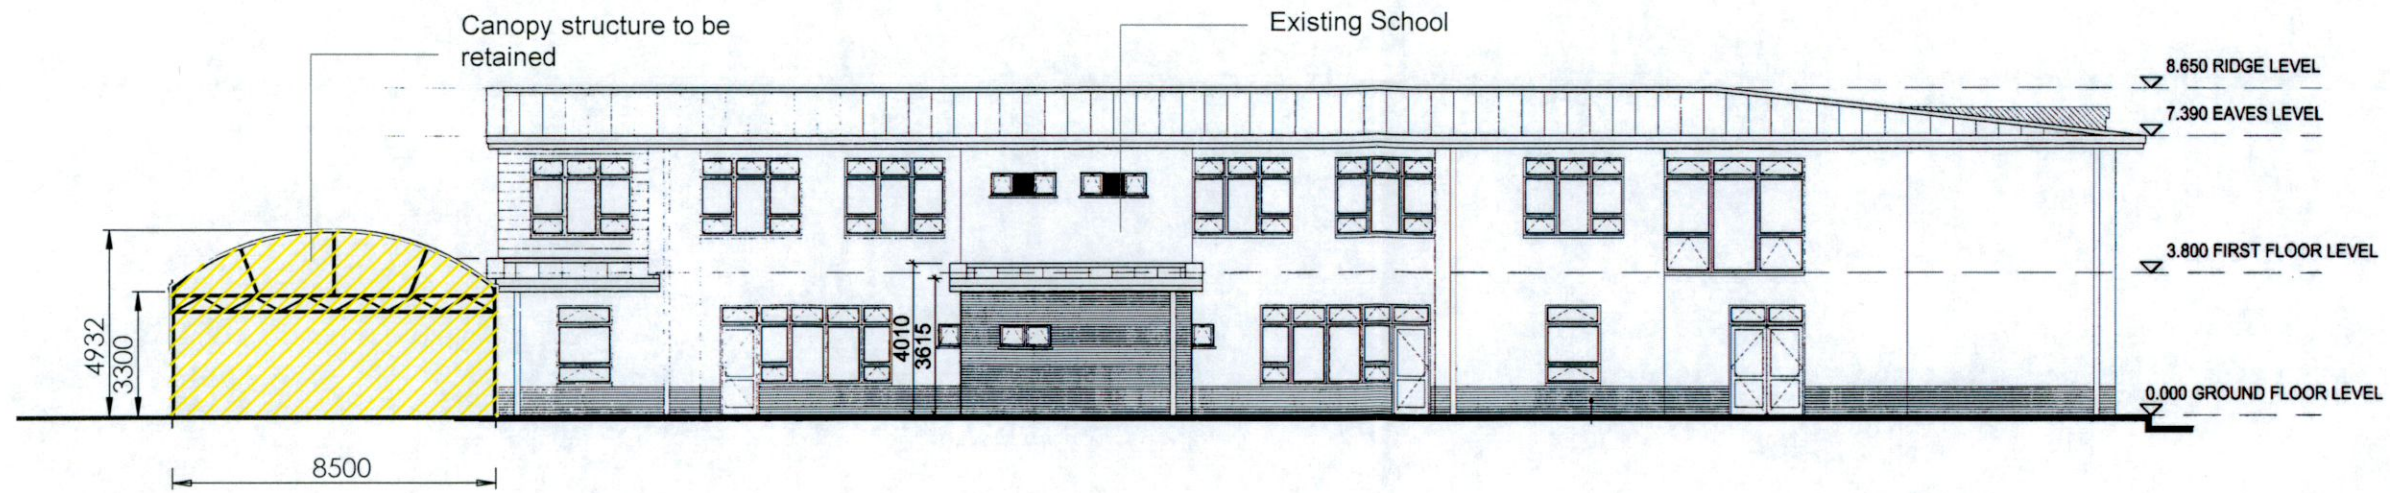

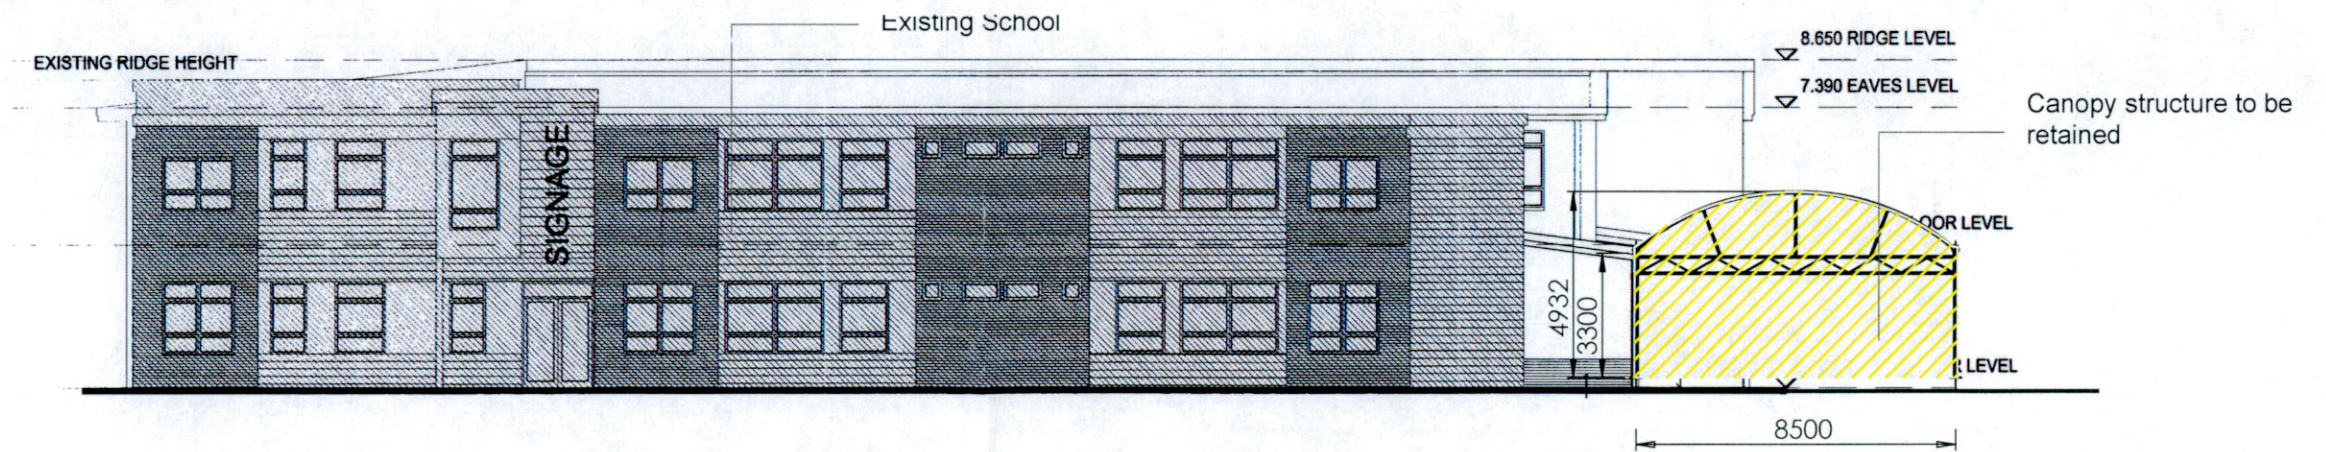

Currently existing South Elevation



Currently Existing North Elevation

Existing Elevations

Site Boundary: 
 Development subject to retention application: 

PLANNING

<small>NOTE:</small> Do not scale from this drawing, written dimensions only to be used. Check all dimensions on site before work commences. Levels shown are for information purposes only and do not relate to O.S. Datum. For actual O.S. Datum Floor Levels refer to Site Plan.		<small>THIS DRAWING IS COPYRIGHT ©</small> <small>FIGURED DIMENSIONS ONLY TO BE USED</small>		<small>STATUS:</small> PLANNING	
<small>CLIENT:</small> LUCAN EAST EDUCATED TOGETHER		<small>PROJECT TITLE:</small> RETENTION PERMISSION CANOPY STRUCTURE		<small>DOB:</small>	
<small>DRAWING TITLE:</small> EXISTING ELEVATIONS NORTH & SOUTH		<small>DRAWING NUMBER:</small> 22035-PL-3.02		<small>REV:</small>	
<small>DRAWN:</small> MF	<small>DOB:</small>	<small>DATE:</small> OCTOBER 2022	<small>SCALE:</small> 1:200		