


SITE PLAN

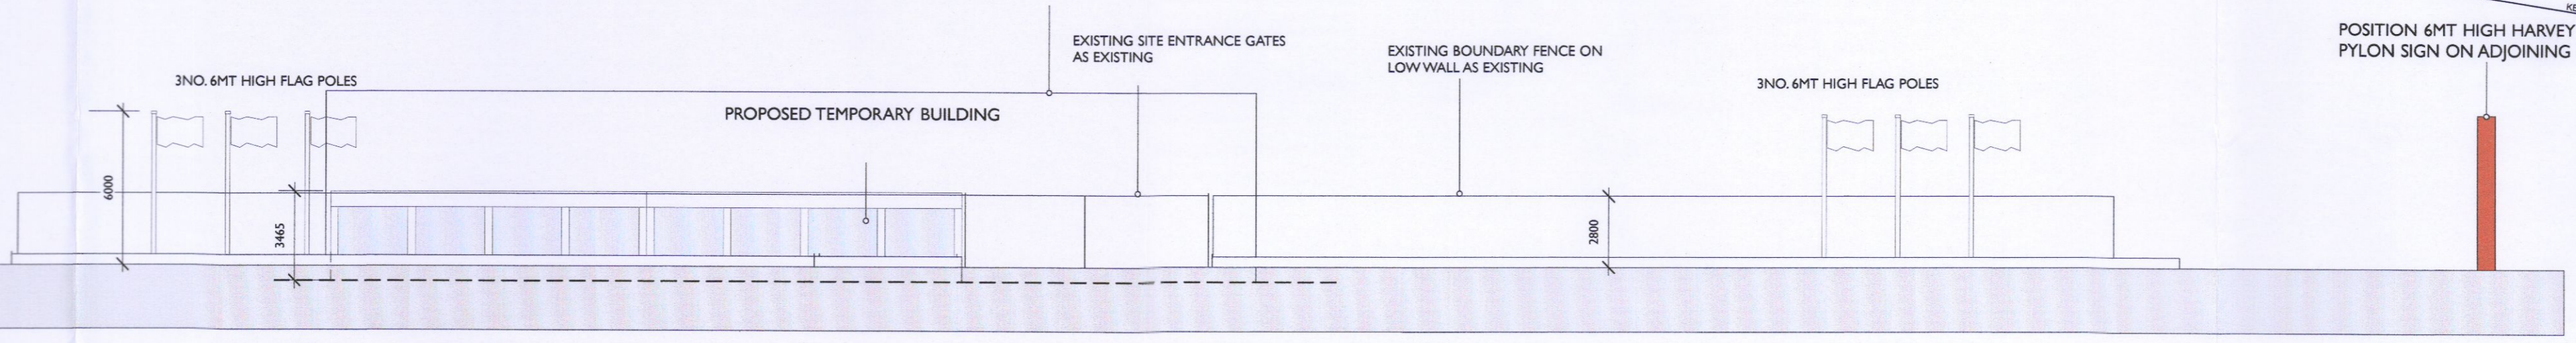

CONTEXTUAL ELEVATION

PLANNING 26-10-2022

REV.	DATE	DESCRIPTION
		TEMPORARY DISPLAY BUILDING
		SITE LAYOUT PLAN
		FORT MOTORS LTD

EMD Architects
 107 Ludford Road, Ballinteer, Dublin 16, Ireland
 p. +353 1 2987948 | f. +353 1 2960811 | e. info@emdarchitects.com

SCALE	DATE	DRG. No.
1:200 @ A1	OCT 2022	2758-PA02-A