





FRONT ELEVATION

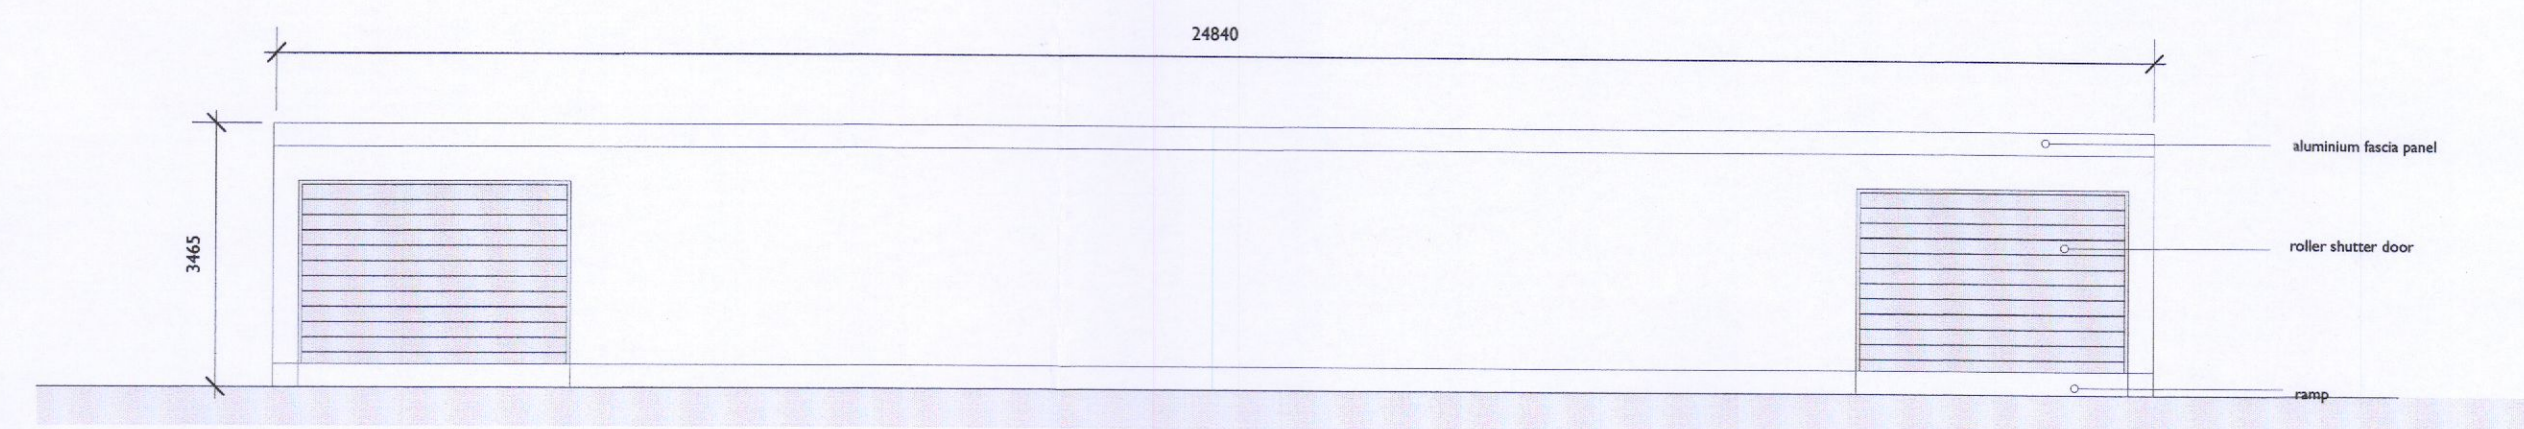


REAR ELEVATION

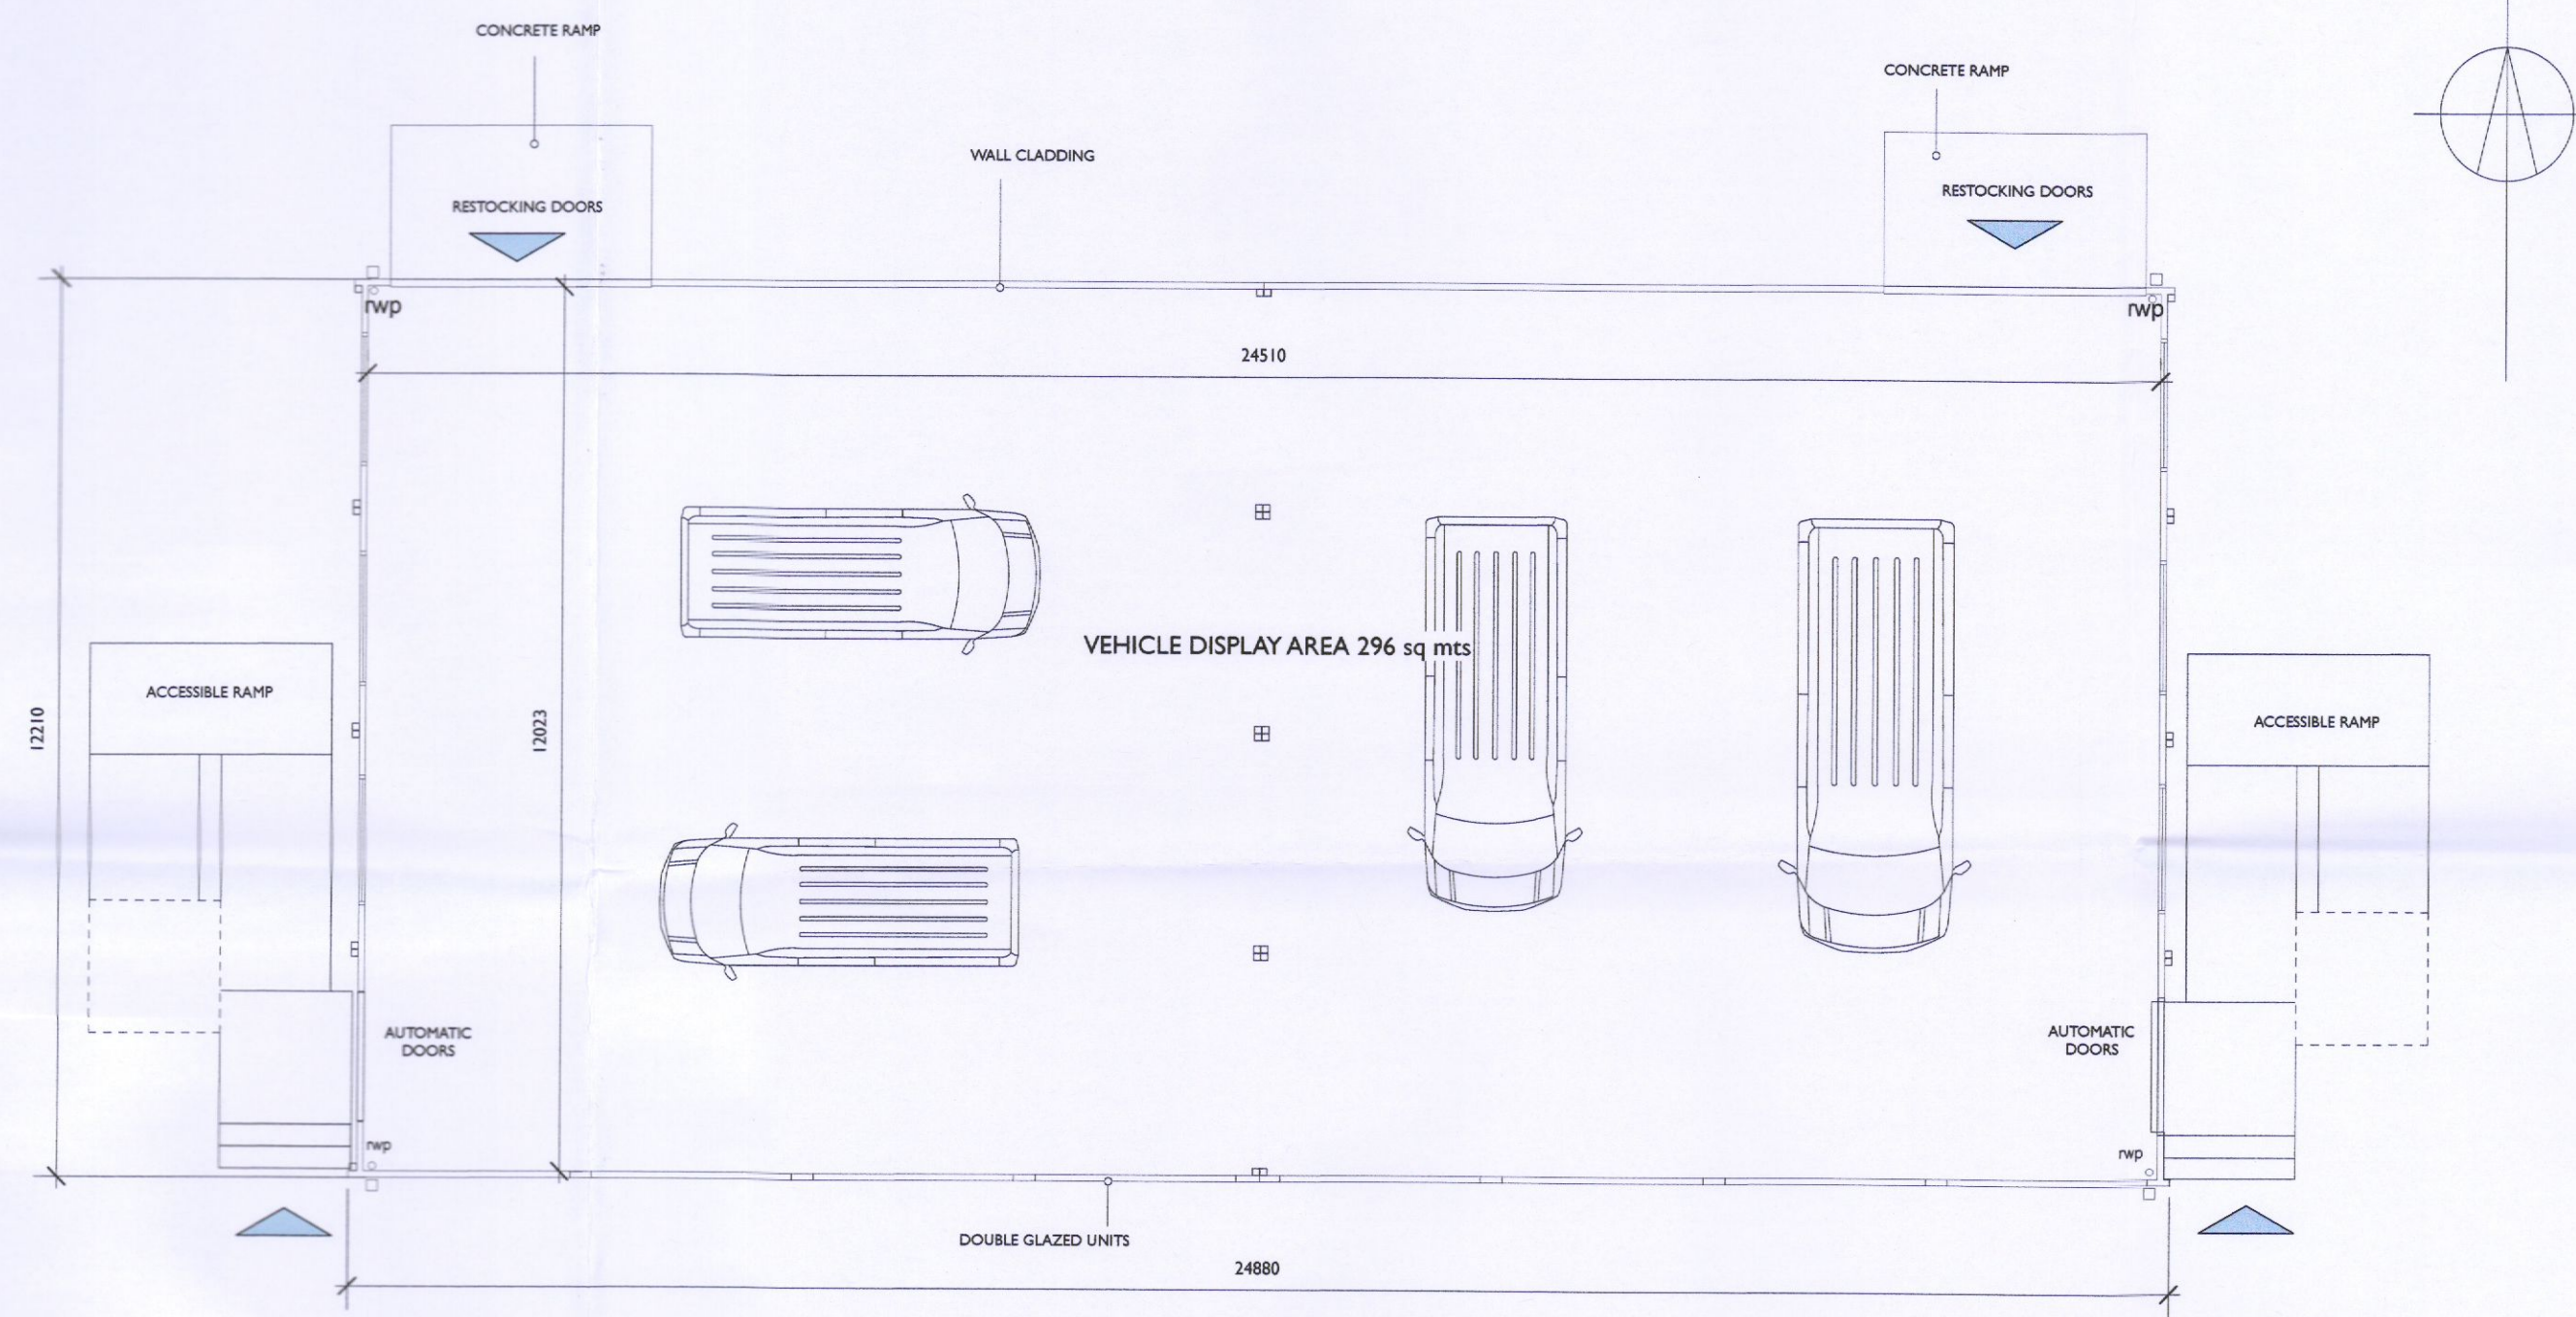


GROUND FLOOR PLAN

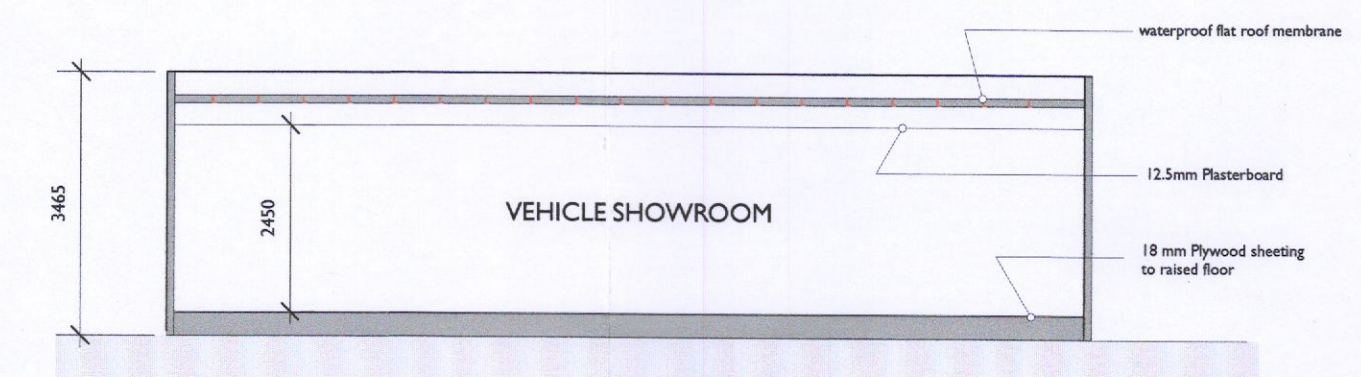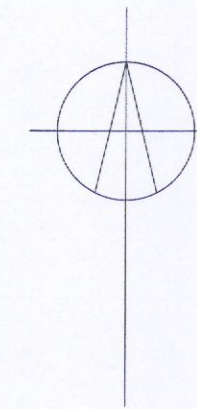


TYPICAL SECTION

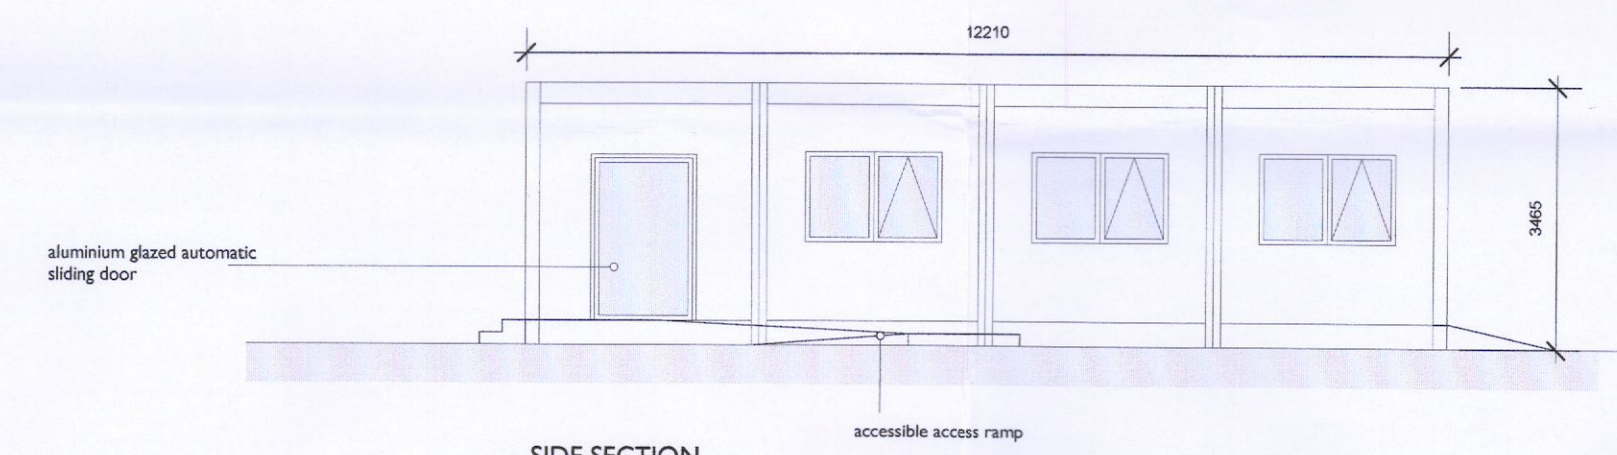


SIDE SECTION

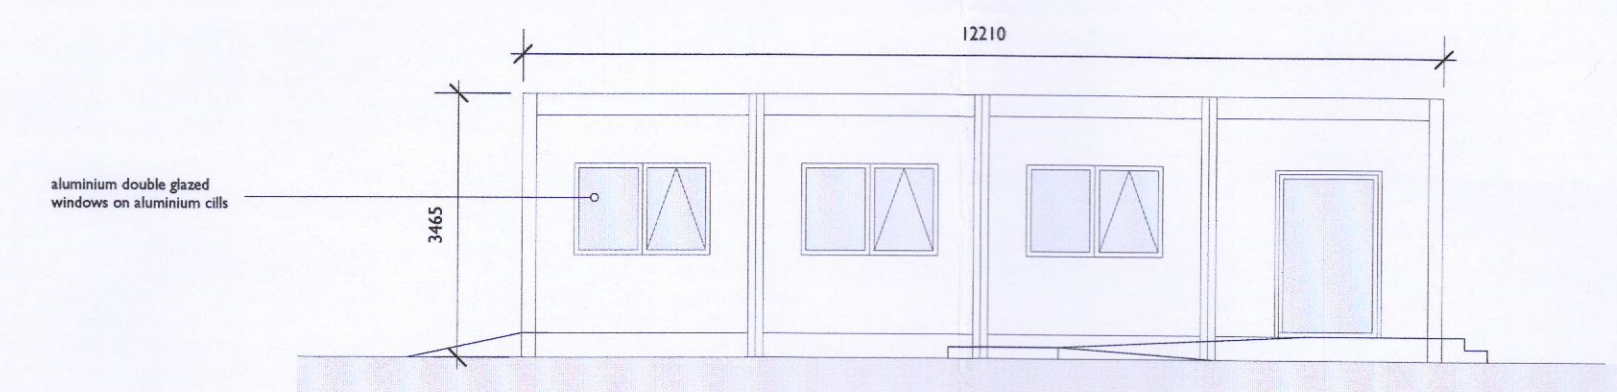

SIDE SECTION

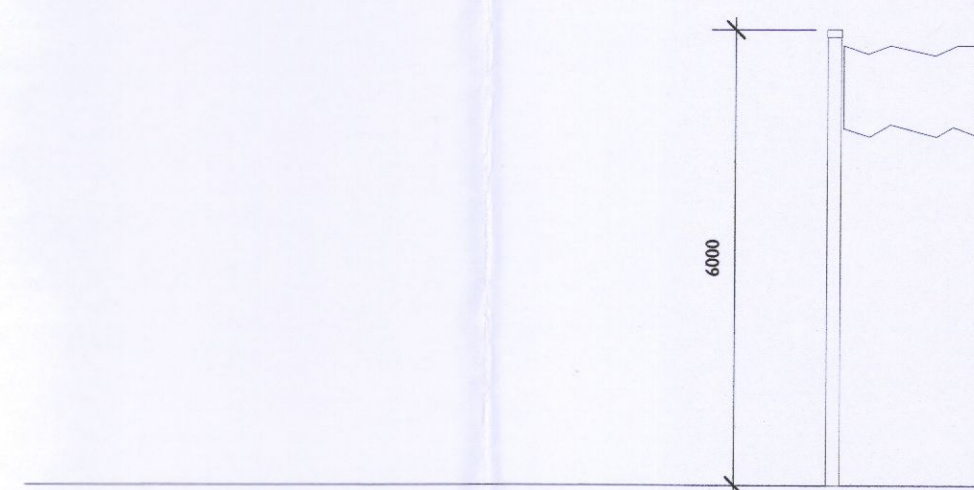

DETAILS OF FLAG POLE scale 1/100

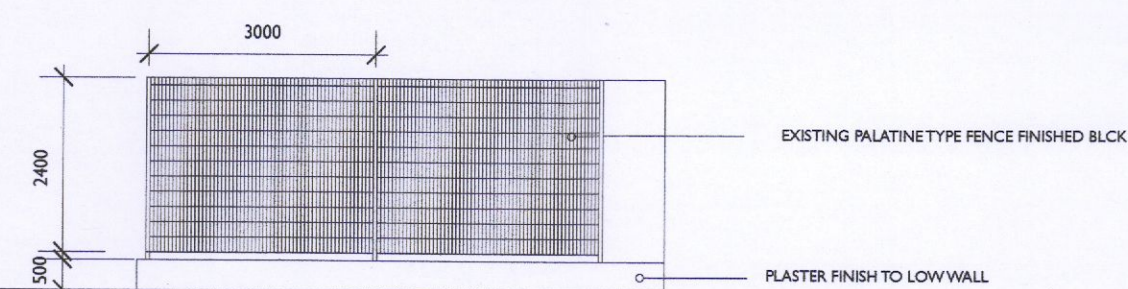

DETAILS OF EXISTING FRONT BOUNDARY TREATMENT scale 1/100

PLANNING 26-10-2022

| REV.  | DATE     | DESCRIPTION                |
|---|----------|----------------------------|
| PROJECT   |          | TEMPORARY DISPLAY BUILDING |
| TITLE   |          | TEMPORARY BUILDING         |
| CLIENT  |          | FORT MOTORS LTD            |
| <b>EMD Architects</b><br>107 Ludford Road, Ballinteer, Dublin 16, Ireland<br>p.+353 1 2967948 f.+353 1 2960811 e.info@emdarchitects.com |          |                            |
| SCALE   | DATE     | DRG. No.                   |
| 1:100 @ A1  | OCT 2022 | 2758-PA03-A                |