


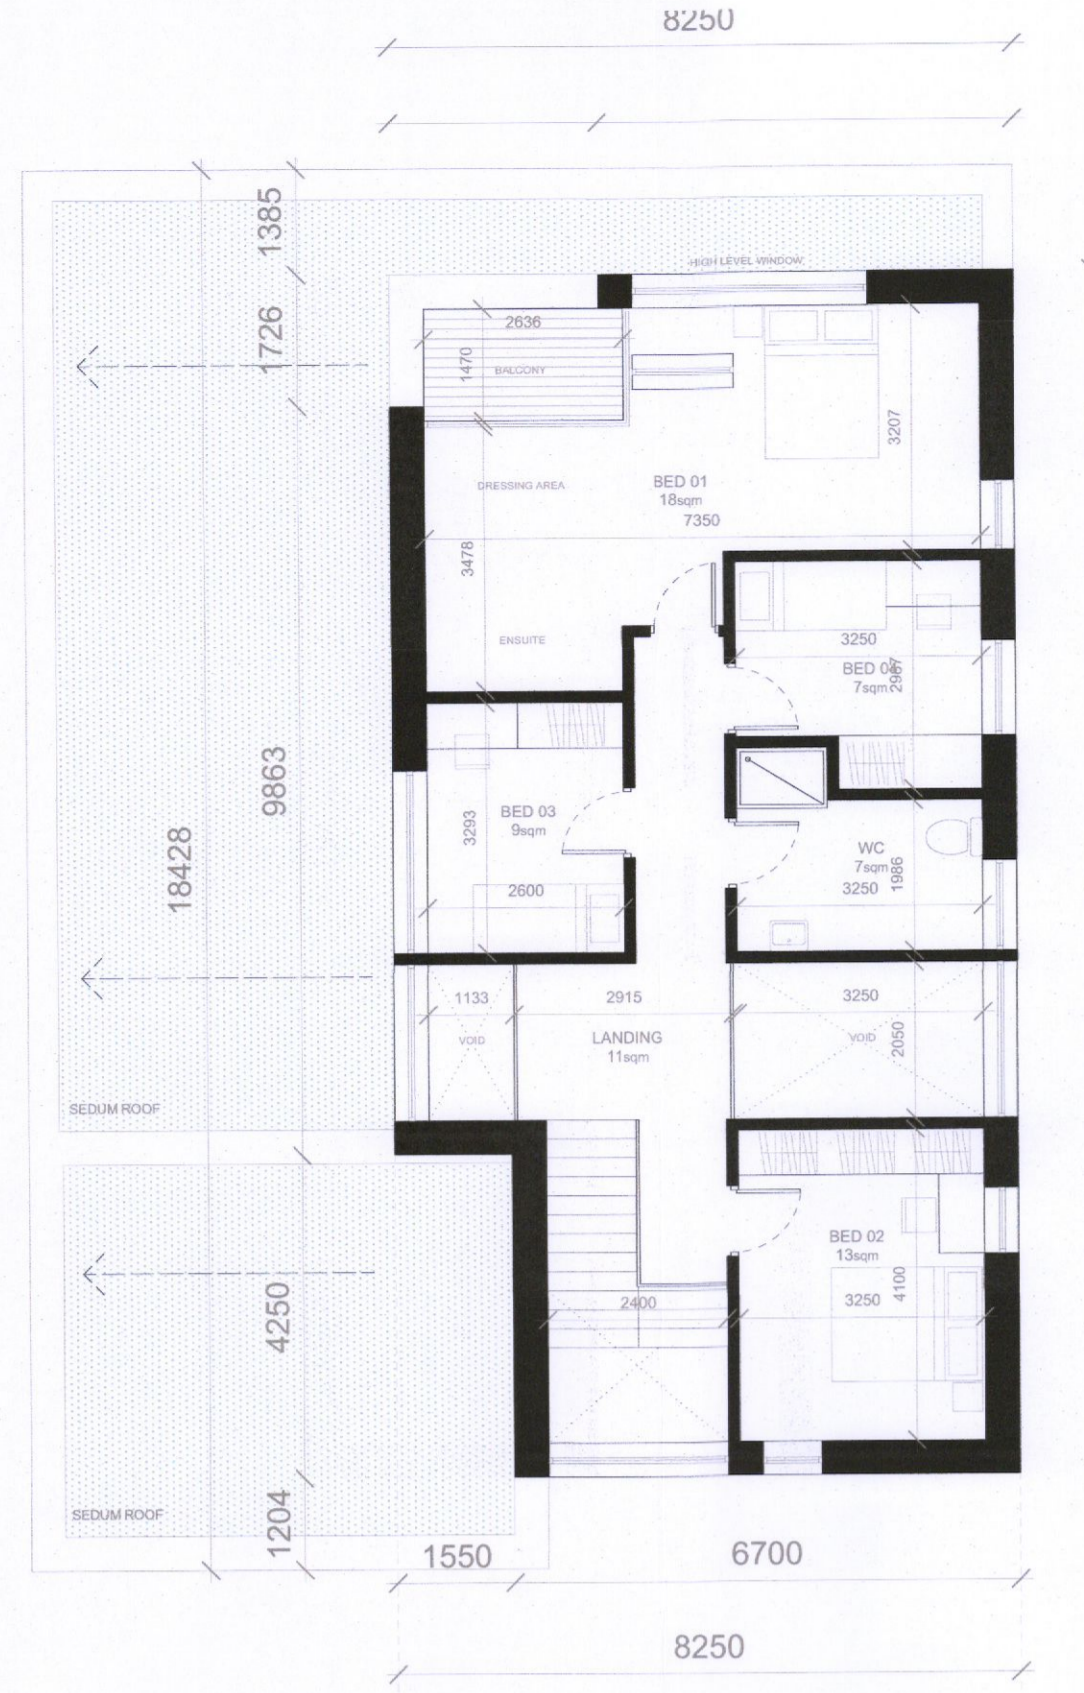


2 FIRST FLOOR PLAN - HOUSE A

2003_P401 1:100



4 FIRST FLOOR PLAN - HOUSE B



2003_P401 1:100

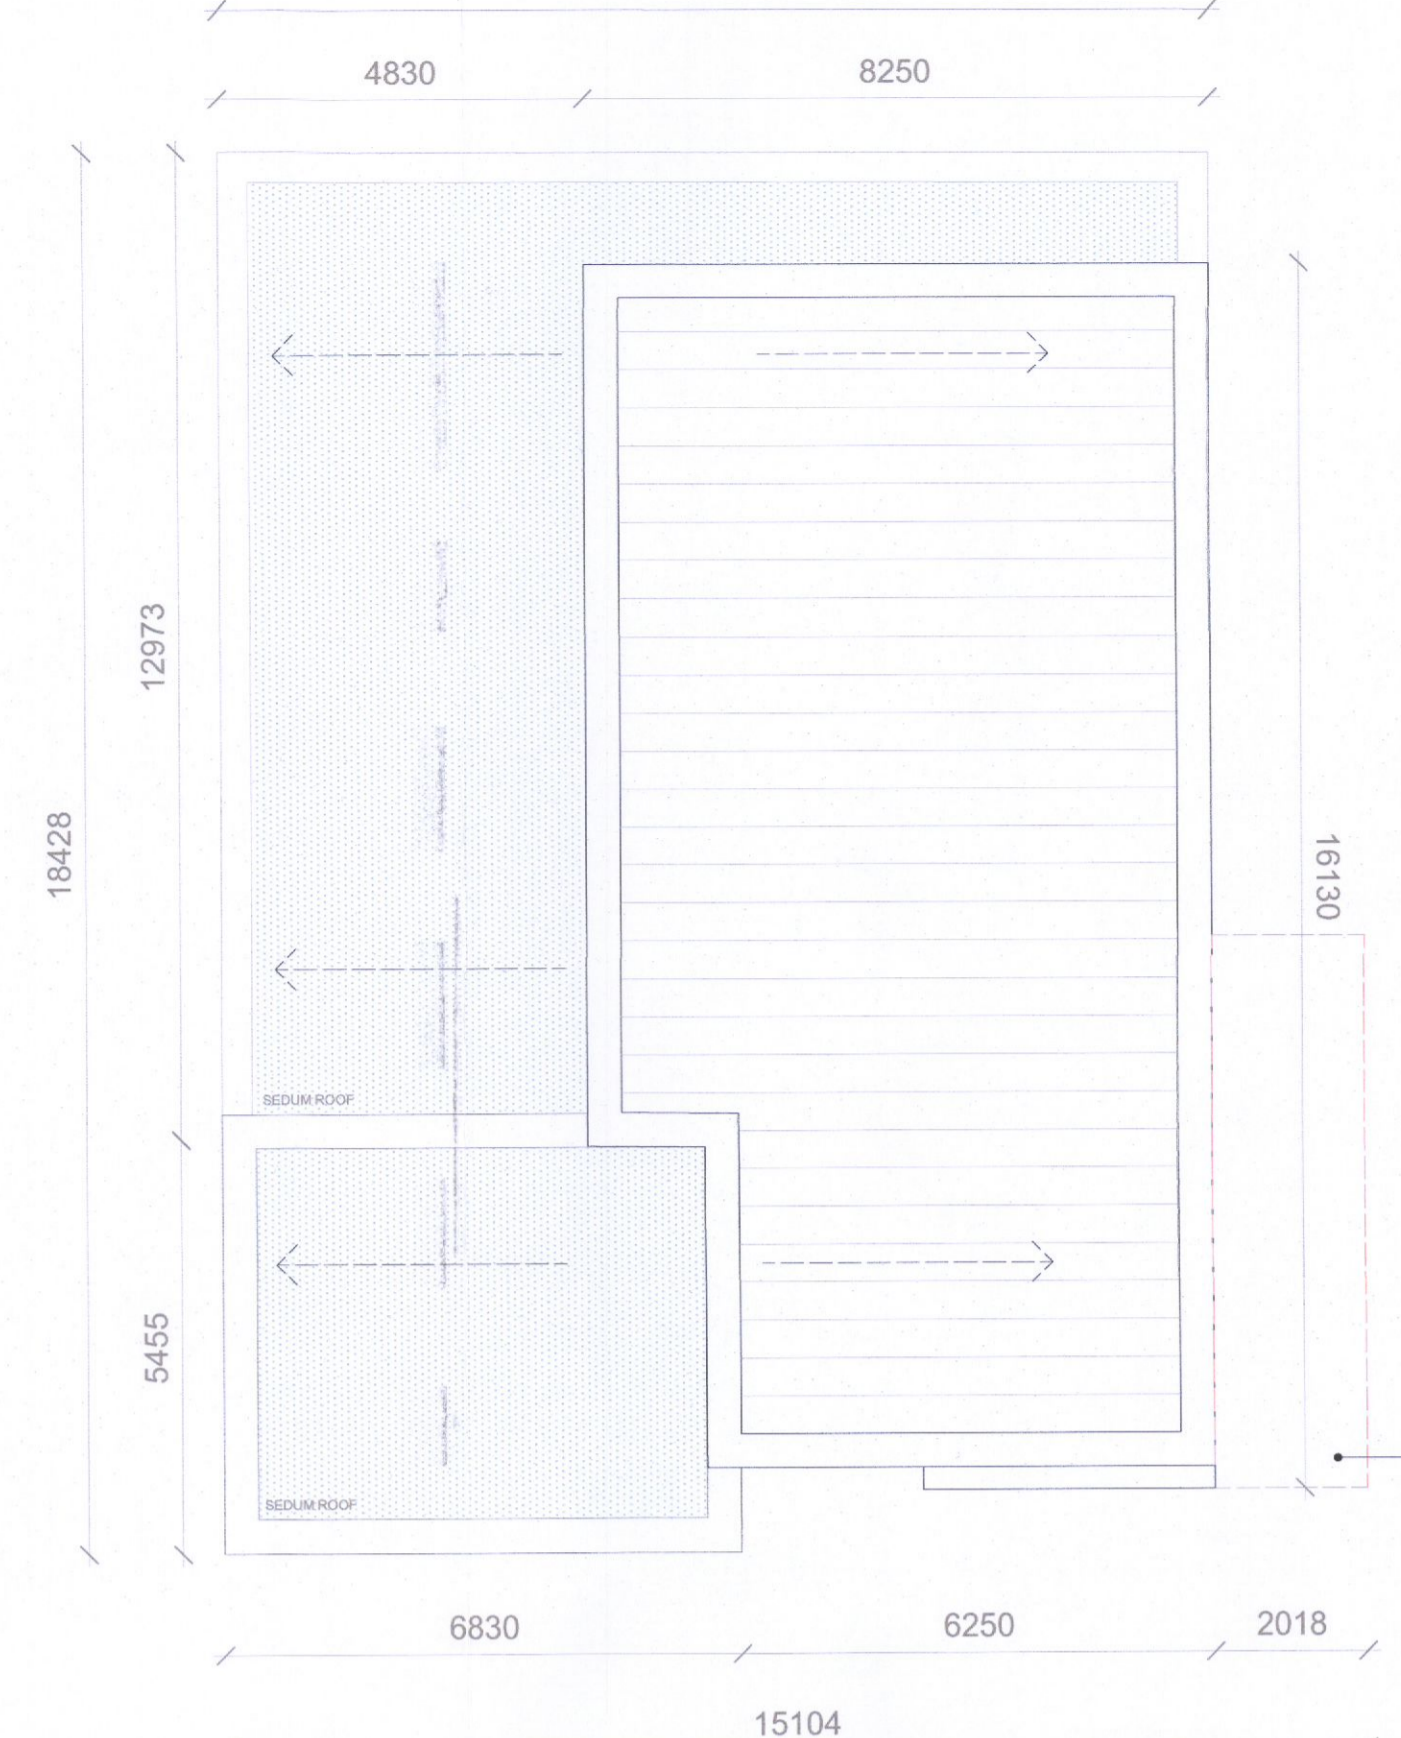

5 ROOF PLAN - HOUSE A & B


2003_P401 1:100

Covered Entrance Canopy in House A

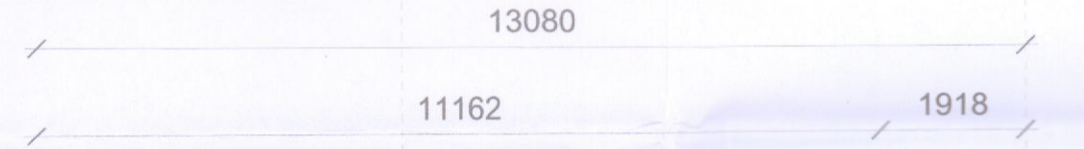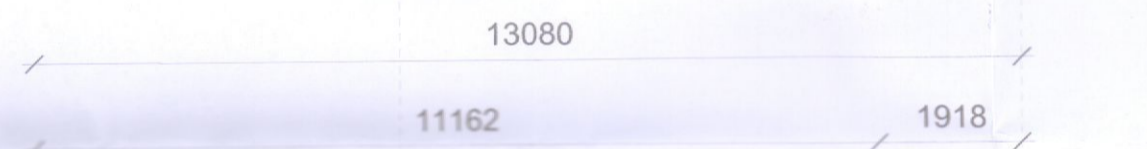

1 GROUND FLOOR PLAN - HOUSE A

2003_P401 1:100

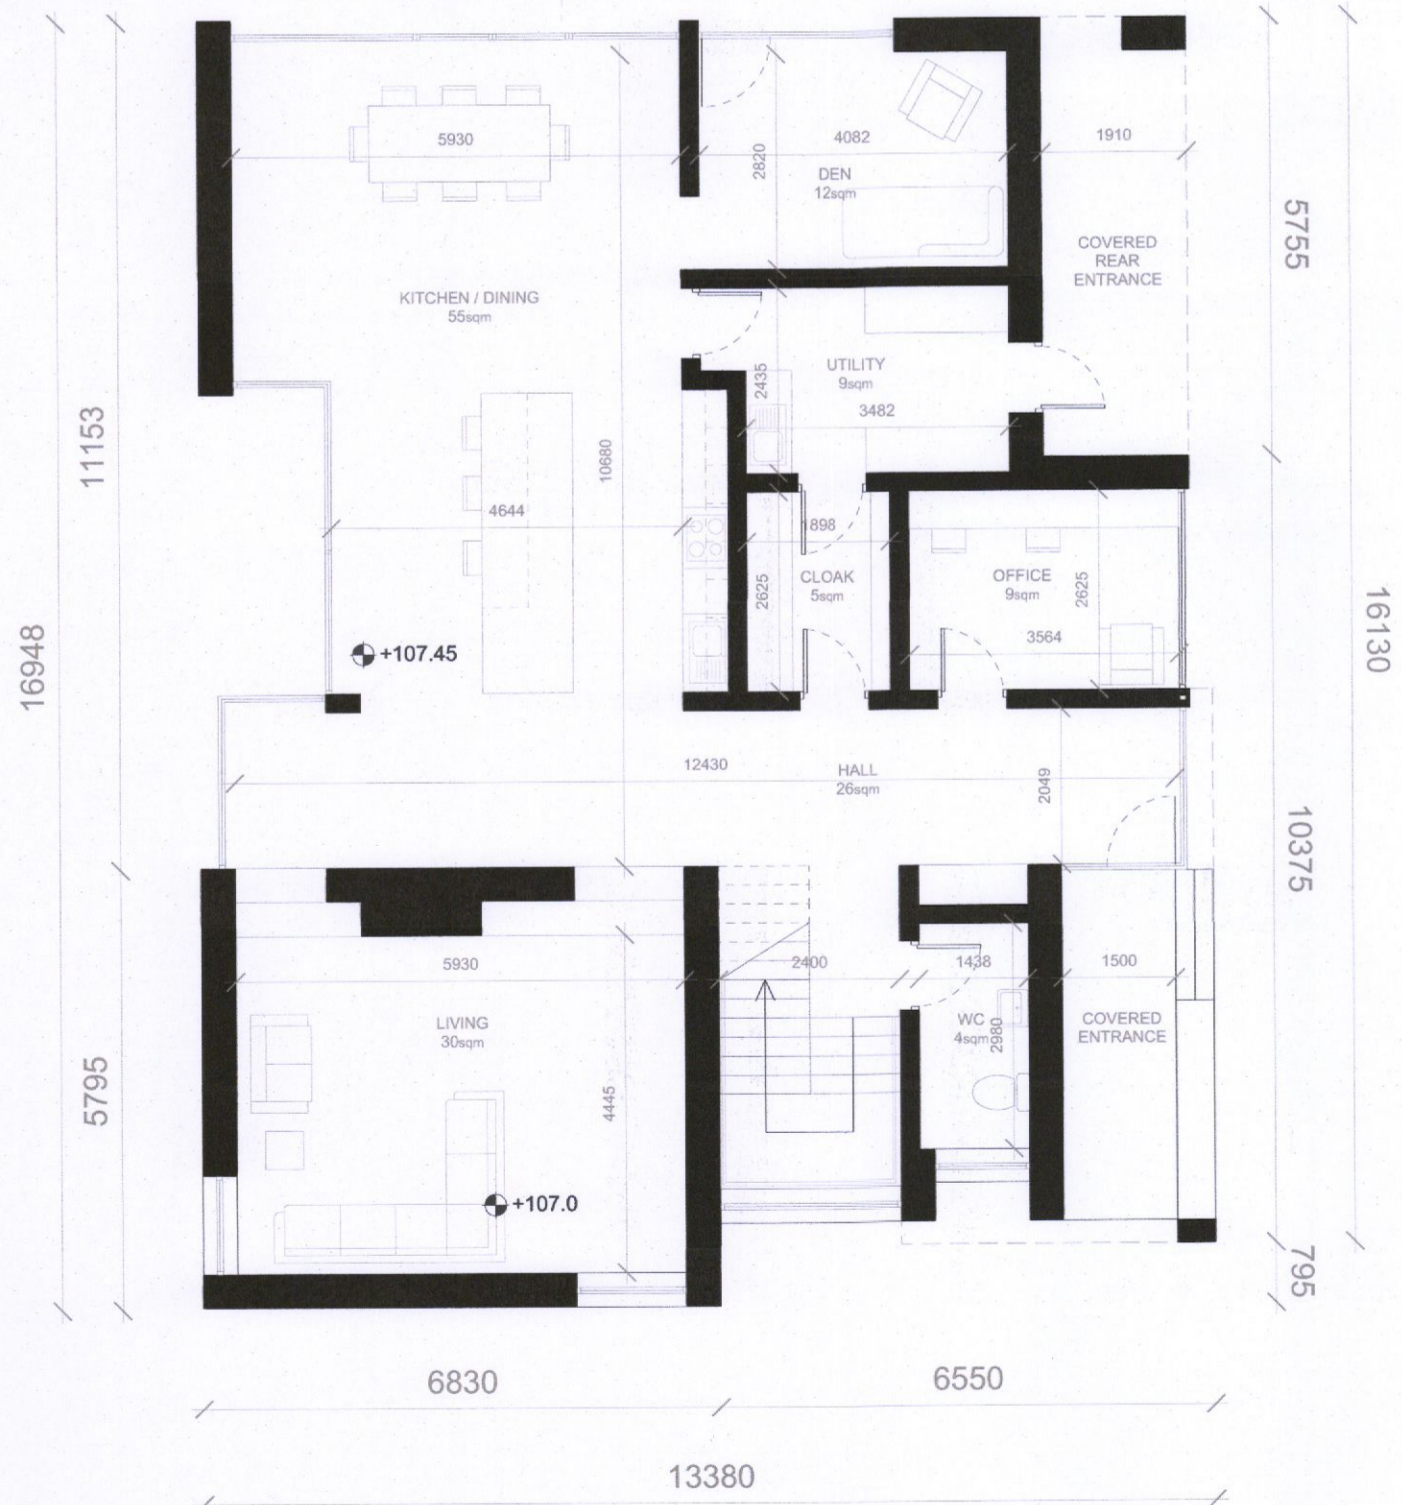

3 GROUND FLOOR PLAN - HOUSE B

2003_P401 1:100

SCHEDULE OF ACCOMODATION	
HOUSE A - 4 BED DWELLING 241sqm	HOUSE B - 5 BED DWELLING 240sqm
Level 00	Level 00
Living - 30sqm	Living - 30sqm
Kitchen /Dining - 55sqm	Kitchen /Dining - 55sqm
Hall - 26sqm	Hall - 26sqm
WC - 4sqm	WC - 4sqm
Office - 9sqm	Office - 9sqm
Cloak - 5sqm	Cloak - 5sqm
Utility - 5sqm	Utility - 5sqm
Den - 12 sqm	Den - 12 sqm
Rear Covered Entrance - 11sqm	Rear Covered Entrance - 11sqm
Level 01	Level 01
Bedroom 01 - 18sqm	Bedroom 01 - 18sqm
Bedroom 02 - 13sqm	Bedroom 02 - 13sqm
Bedroom 03 - 9sqm	Bedroom 03 - 9sqm
Bedroom 04 - 7sqm	Bedroom 04 - 7sqm
Main WC - 7sqm	Main WC - 7sqm
Landing - 11sqm	Landing - 11sqm


NOTES:

Do not scale off this drawing. Check all dimensions on site.
 Notify Architect of all and any discrepancies. Discrepancies to be referred to the Architect for clarification.
 All drawings to be read in conjunction with Architects specification and all relevant documents.
 Drawing to be printed in colour and at noted size for clarity.
 This drawing and its content is copyright to Brock Finucane Ltd.
 This drawing shall not be copied, reproduced or otherwise used without the written consent of Brock Finucane Ltd.

KEY PLAN:

REVISION:

REV DATE NOTE

 

NOTES:

Indicated Levels (e.g. +107.5) are measured in Metres, Over Datum (Main Head)
 All linear dimensions are measured in millimetres

BROCK FINUCANE ARCHITECTS

24 LOWER BANGOR STREET WWW.BROCKFINUCANE.COM
 DUBLIN 2, D02 NX 43 INFO@BROCKFINUCANE.COM
 IRELAND +353 1 4106735

PROJECT LYNBROOK, DUBLIN DATE OCT 22
 DRAWING PROPOSED LAYOUTS DRAWN PF
 STAGE PLANNING CHECK RF
 DWG. NO. 2003_P401 REV. SCALE 1:100

CLIENT NICOLA LYNCH, BRIAN DUNNE & CIARA LYNCH, RICHARD O'FARRELL