



**EXISTING & PROPOSED FRONT ELEVATION**  
SCALE 1:100

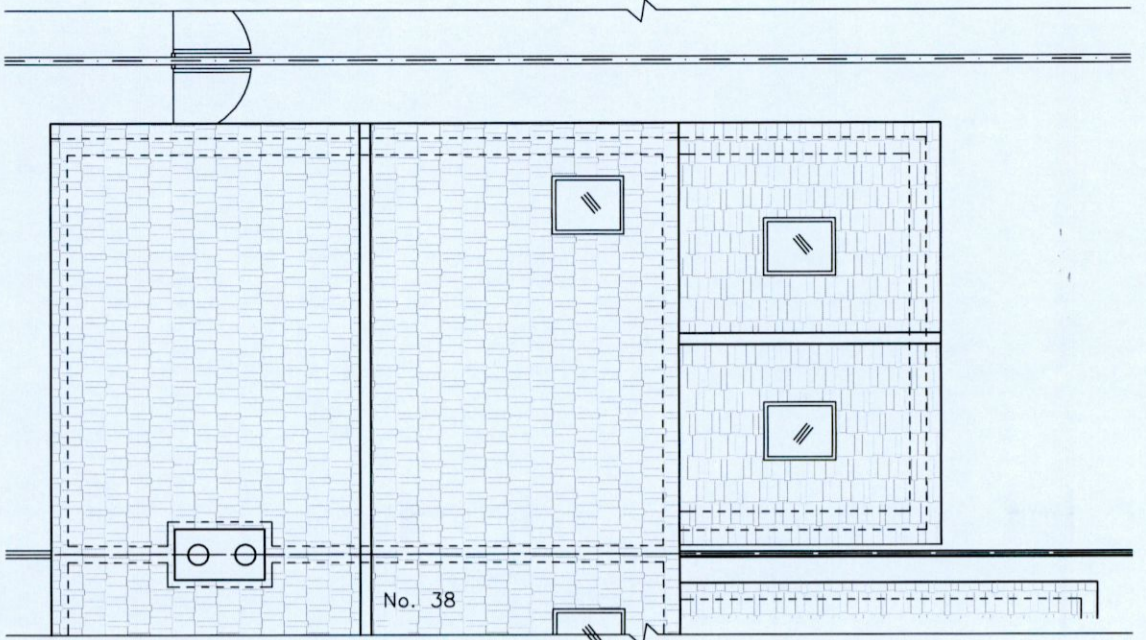

**EXISTING ROOF LAYOUT**  
SCALE 1:100

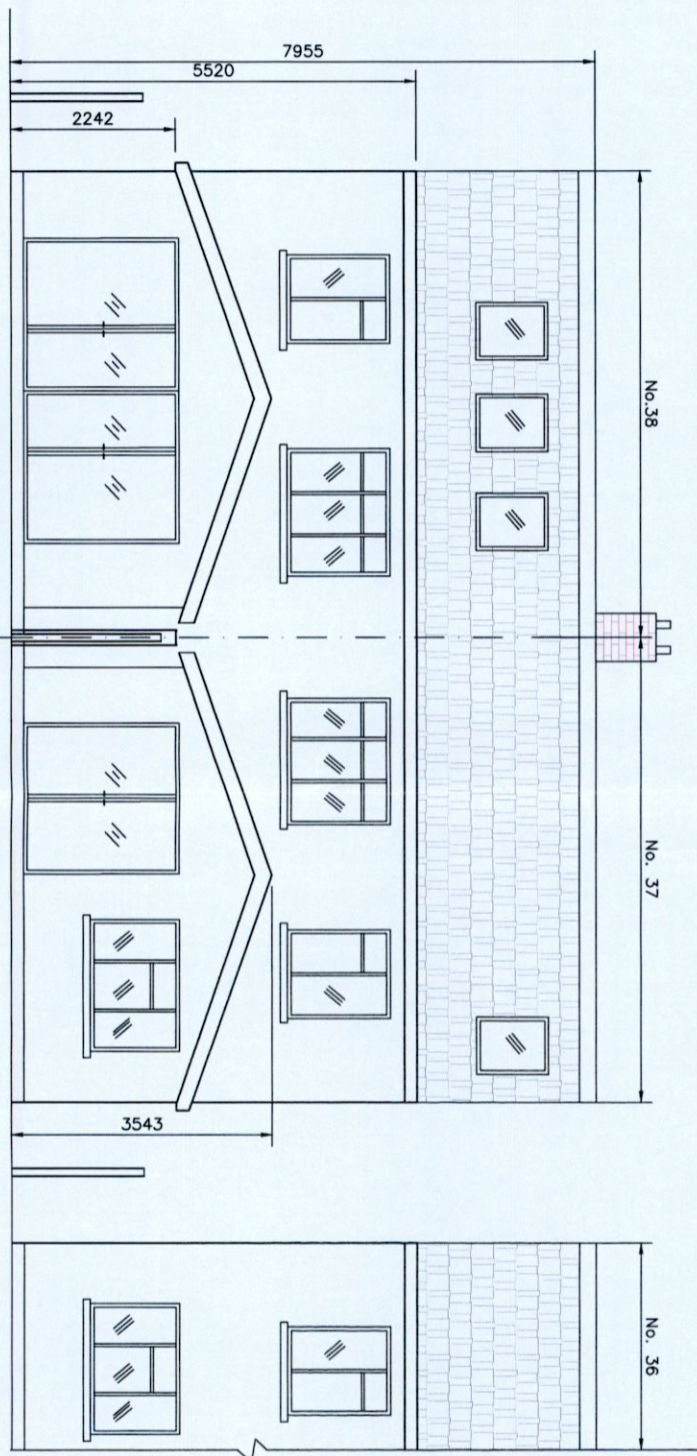

**EXISTING REAR ELEVATION**  
SCALE 1:100

NOTES:  
THIS DRAWING AND ALL DESIGN HEREON IS THE COPYRIGHT OF THE CONSULTANTS AND MUST NOT BE REPRODUCED WITHOUT THEIR WRITTEN CONSENT.  
ALL DRAWINGS REMAIN THE PROPERTY OF THE CONSULTANTS.  
FOOTED DIMENSIONS ONLY TO BE TAKEN FROM THIS DRAWING.  
DO NOT SCALE.  
ALL DIMENSIONS TO BE CHECKED ON SITE.  
CONSULTANTS TO BE INFORMED OF ANY DISCREPANCIES BEFORE WORK COMMENCES

Rev	Date	Description	TOR	By	CHKD
P1	28.10.22	ISSUED FOR PLANNING	TOR		

**Client**  
GLENDA & JAY DONERGAN

**Project Title**  
37 PROPECT COURT  
RATHFARNHAM  
DUBLIN 16

**Drawing Title**  
EXISTING ROOF PLAN AND  
EXISTING FRONT AND REAR  
ELEVATIONS



**DraftCAD Ltd**  
Planning & Design

32 Glen Eason Way, Tel: (01) 810434  
Leixlip, Co. Dubuik  
Fax: 098 1737758  
Email: orodion.herry@gmail.com

Scale	Date	Job Number	Drawing Number	Revision
Scale 1:100	Date SEPT.2022	1622	S02	P1

