




NOTES:
 THIS DRAWING AND ALL DESIGN HEREON IS THE COPYRIGHT OF THE CONSULTANTS AND MUST NOT BE REPRODUCED WITHOUT THEIR WRITTEN CONSENT.
 ALL DRAWINGS REMAIN THE PROPERTY OF THE CONSULTANTS.
 DIMENSIONS SHOWN ONLY TO BE TAKEN FROM THIS DRAWING.
 DO NOT SCALE.
 ALL DIMENSIONS TO BE CHECKED ON SITE.
 CONSULTANTS TO BE INFORMED OF ANY DISCREPANCIES BEFORE WORK COMMENCES

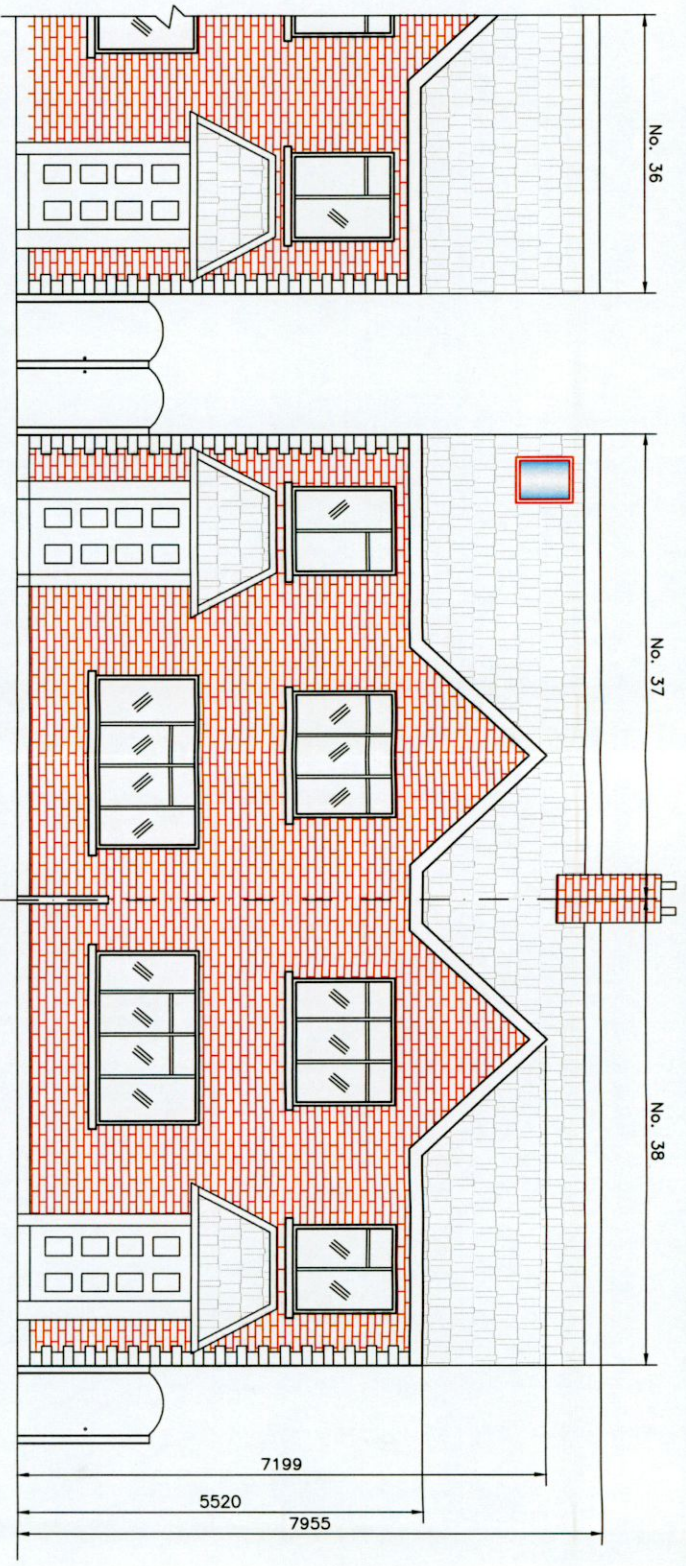

EXISTING & PROPOSED FRONT ELEVATION
 SCALE 1:100

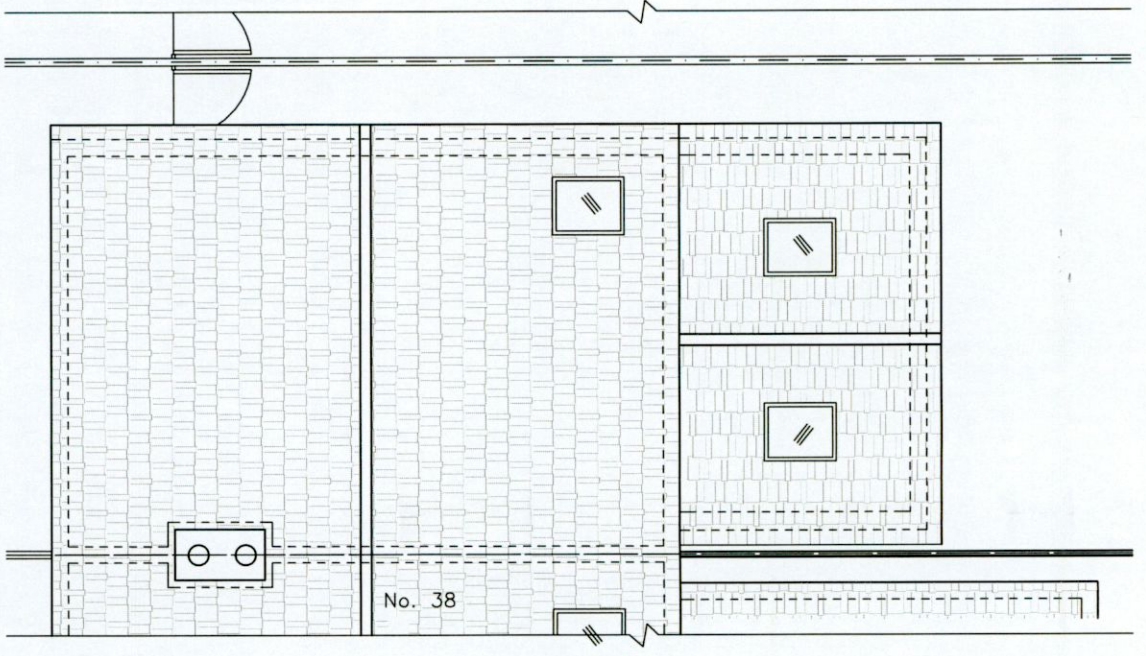

EXISTING ROOF LAYOUT
 SCALE 1:100

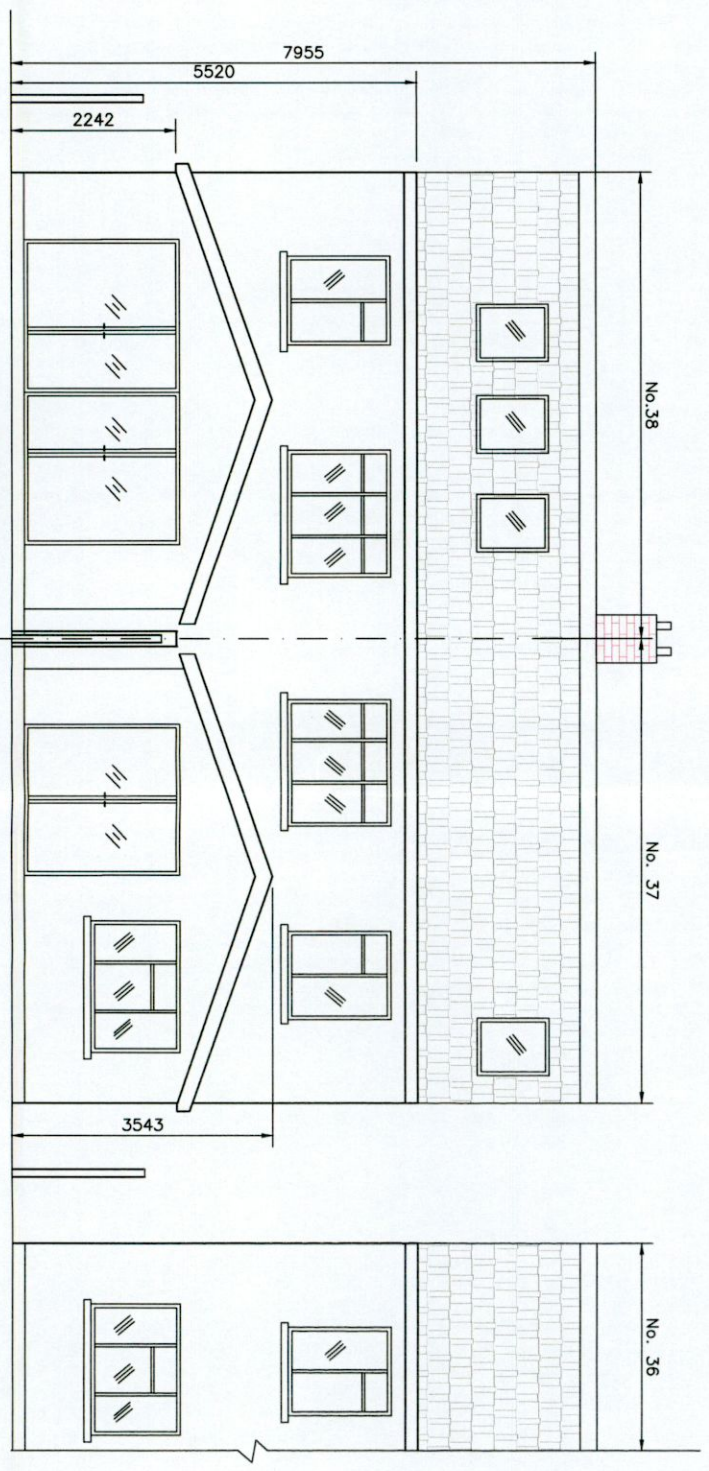

EXISTING REAR ELEVATION
 SCALE 1:100

Rev	Date	Description	By	TOR	CHKD
P1	28.10.22	ISSUED FOR PLANNING		TOR	TOR

Client
 GLENDA & JAY DONERGAN

Project Title
 37 PROPECT COURT
 RATHFARNHAM
 DUBLIN 16

Drawing Title
 EXISTING ROOF PLAN AND
 EXISTING FRONT AND REAR
 ELEVATIONS



DraftCAD Ltd
 Planning & Design

32 Glen Eason Way, Tel: (01) 910434
 Lonsdale, Wick, Co. Wick, Wick, Wick
 Email: info@draftcad.com

Scale	Date	Drawn	CHKD	Job Number	Drawing Number	Revision
1:100	SEPT. 2022	TOR	TOR	1622	S02	P1

