



1 Site Layout Plan
Scale: 1:500

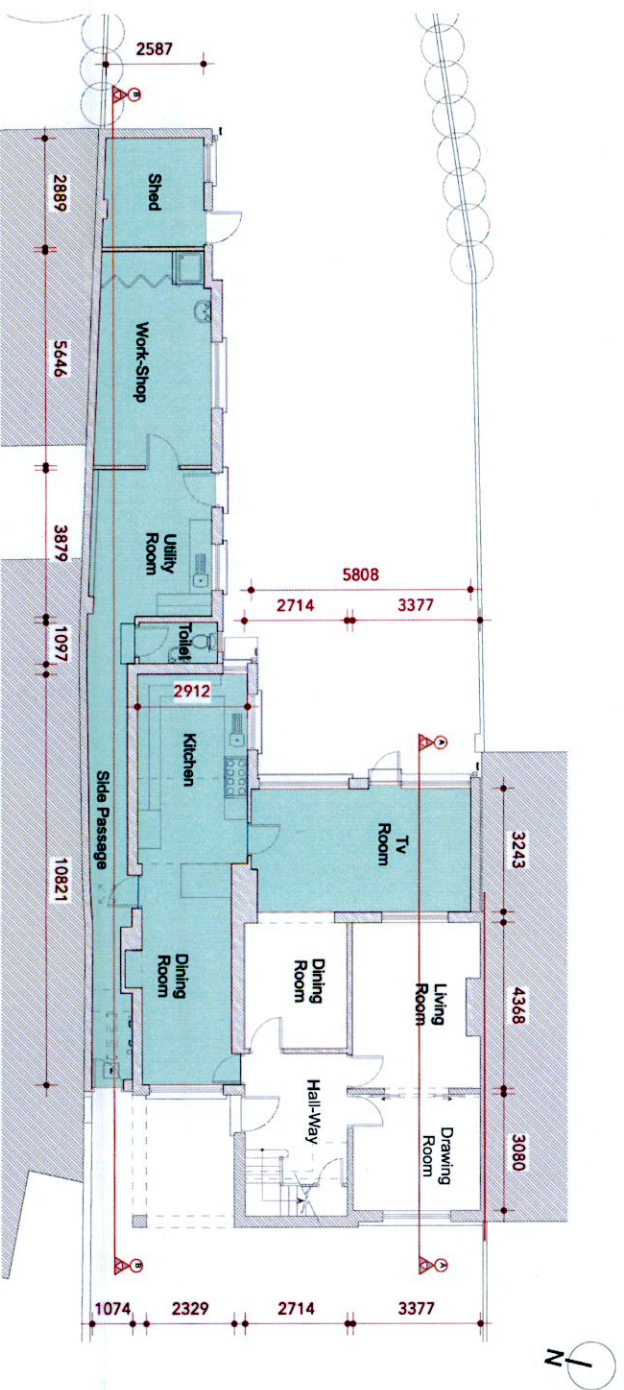


2 Ground Floor Plan
Scale: 1:200

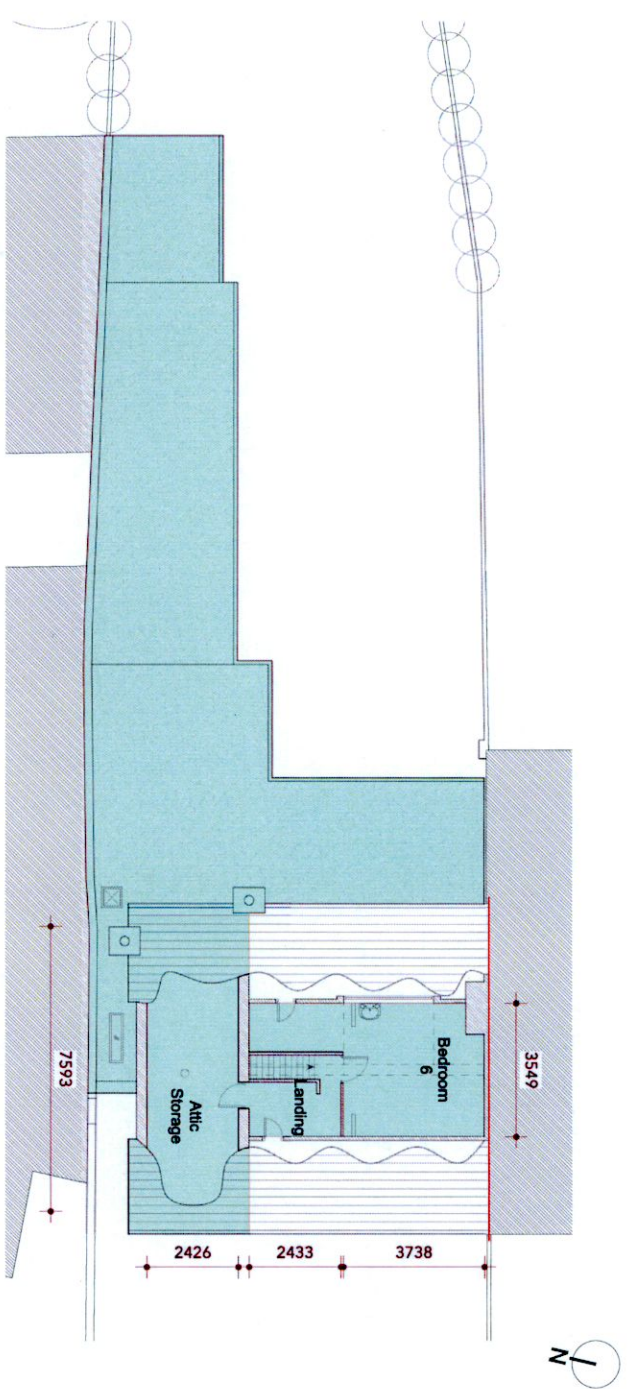

4 Attic Floor Plan
Scale: 1:200

- Area for retention
- Original house 115.95 m²
 - Ground floor extension 100.16 m²
 - First floor extension 17.86 m²
 - Attic floor 21.72 m²
 - Total area for retention 139.74 m²
 - Total 255.69 m²

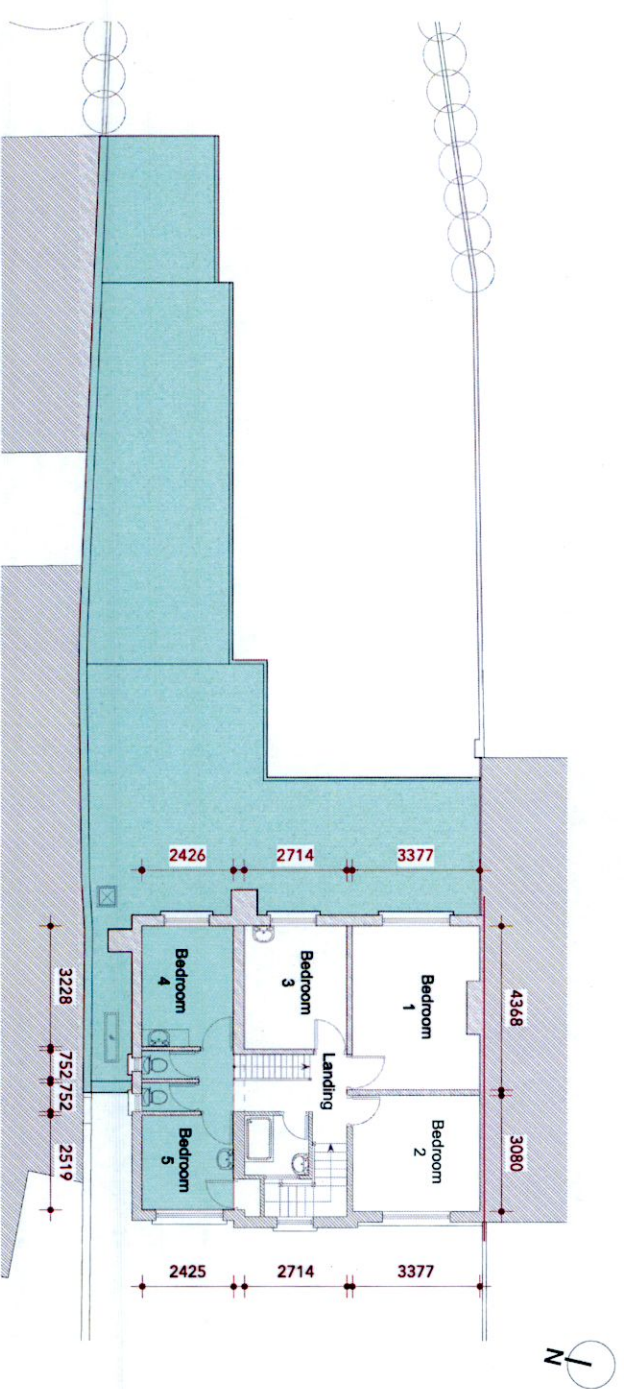

3 First Floor Plan
Scale: 1:200



Buckley Partnership Architects
5a Quinsborough Road,
Bray, Co. Wicklow
T: +353 1 204 0800
E: info@bp.ie
www.bp.ie

Rev.	Date	By	Description
A	01/11/2022	APB	Retention Application

Job No: 2135
Client: Ann Leonard
Address: 7 Marian Road, Rathfarnham, Dublin 14
Drawn by: Eoin FitzGerald

Drawing Title: Plans
Revision: A
Status: Retention Application

Date: 01/11/22
Scale: 1:500 & 1:200
DWG No: GA02