




① **Front Elevation (West)**
Scale: 1:200

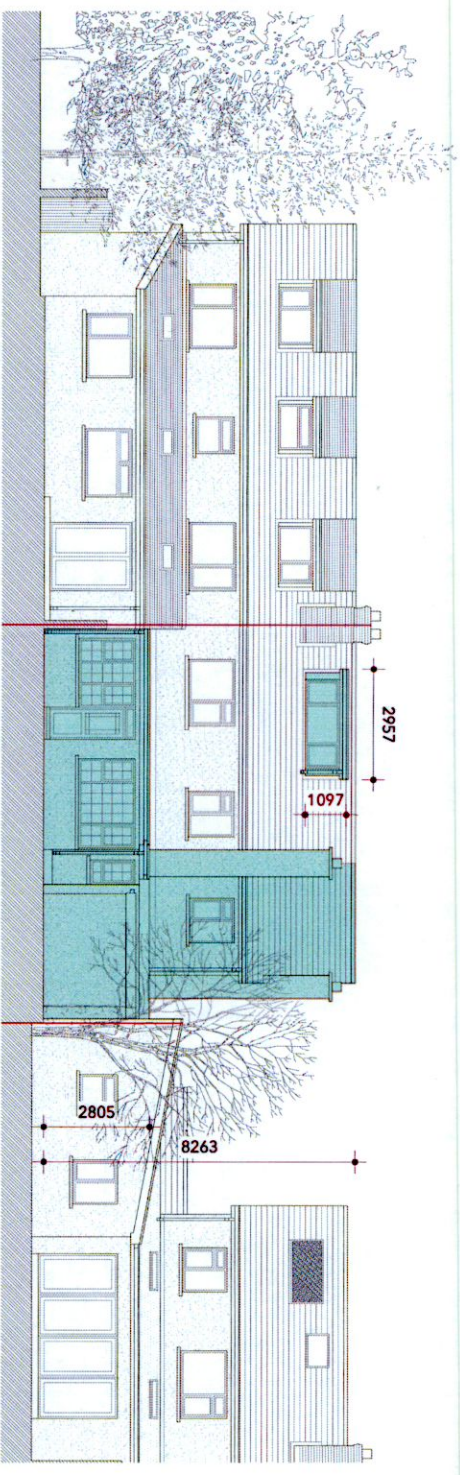

② **Rear Elevation (East)**
Scale: 1:200

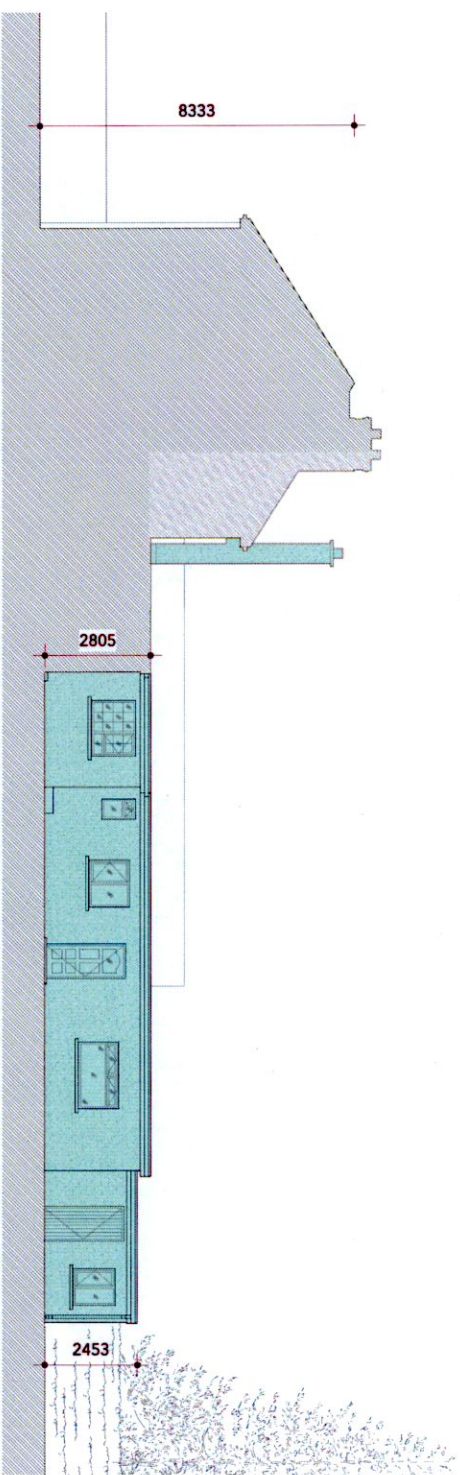


③ **Side Elevation (South)**
Scale: 1:200

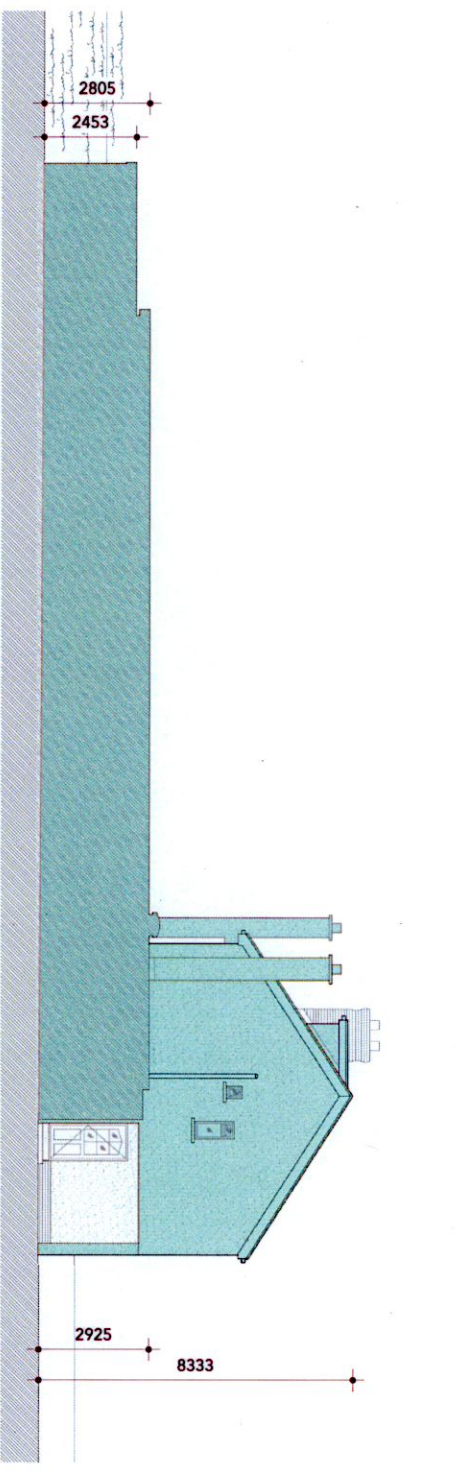


④ **Side Elevation (North)**
Scale: 1:200

■ Area for retention

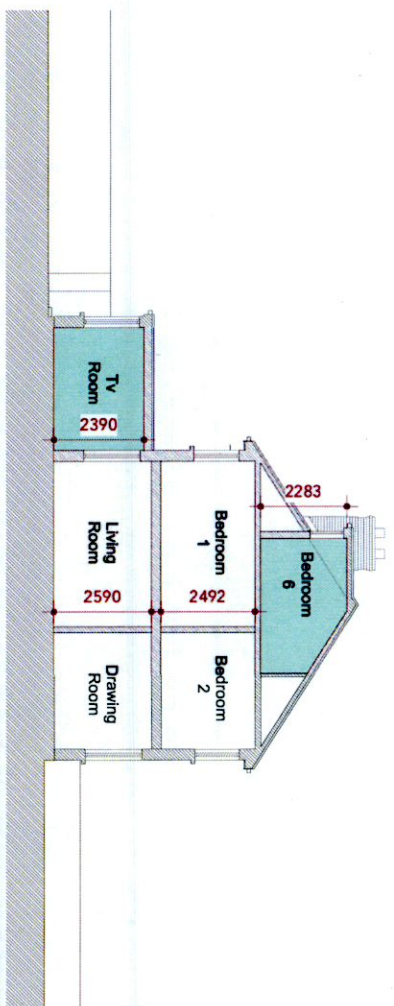

⑤ **Section A-A**
Scale: 1:200

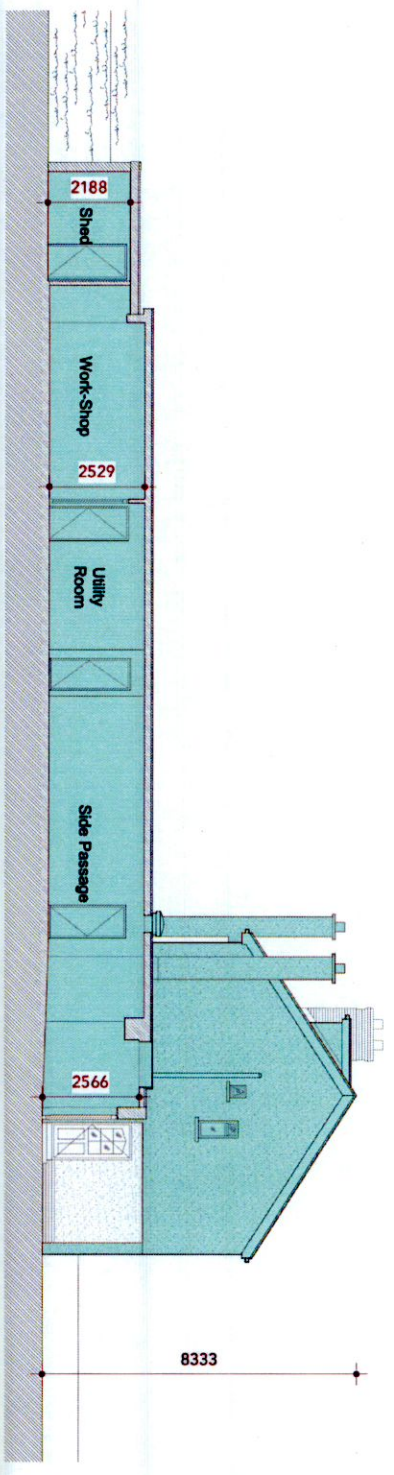

⑥ **Section B-B**
Scale: 1:200



**Buckley Partnership
Architects**

5a Quinsborough Road,
Bray, Co. Wicklow

T: +353 1 204 0800
E: info@bp.ie

www.bp.ie

Rev.	Date	By	Description
A	01/11/2022	APB	Retention Application

Job No: **2135**
Client: **Ann Leonard**
Address: **7 Marian Road, Rathfarnham, Dublin 14**
Drawn by: **Eoin Fitzgerald**

Drawing Title: **Elevations**
Revision: **A**
Status: **Retention Application**

Date: **01/11/22**
Scale: **1:200**
DWG No: **GA03**