




1 Front Elevation (West)
Scale: 1:200

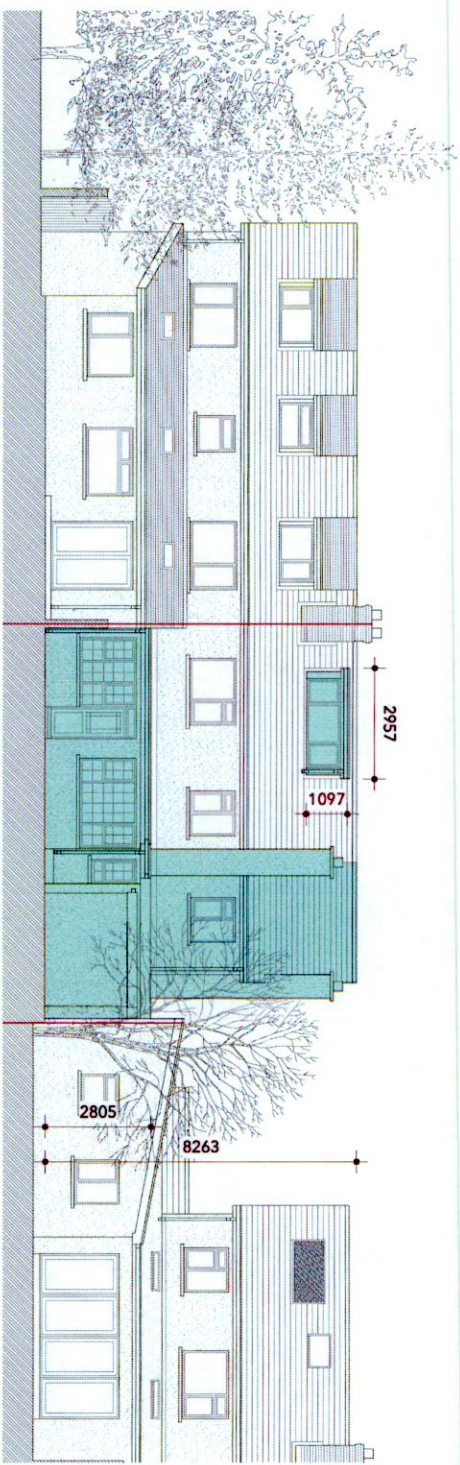

2 Rear Elevation (East)
Scale: 1:200

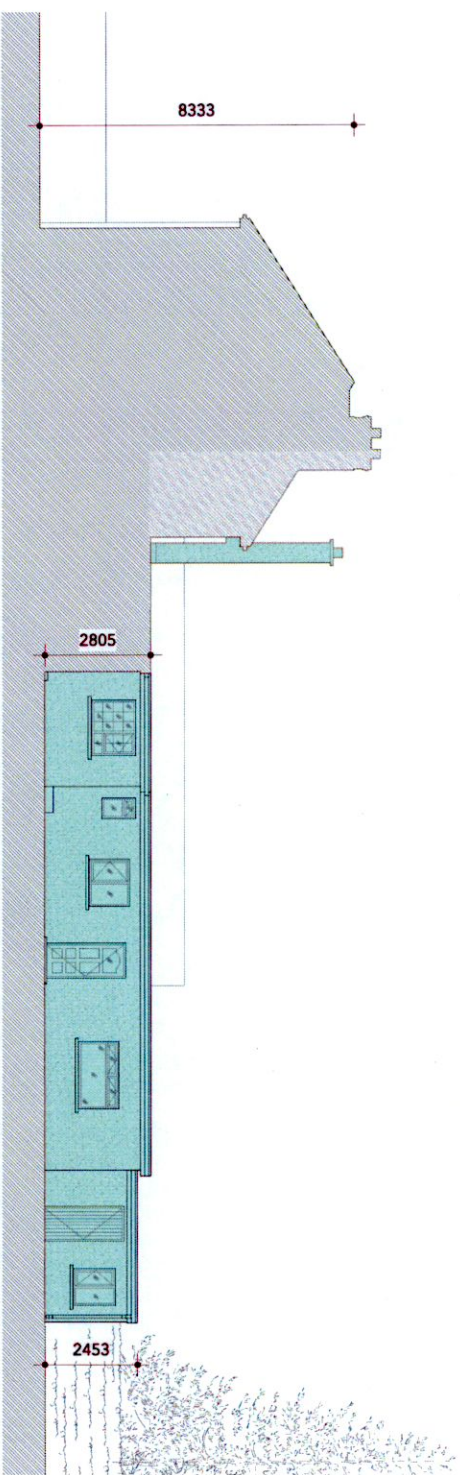


3 Side Elevation (South)
Scale: 1:200

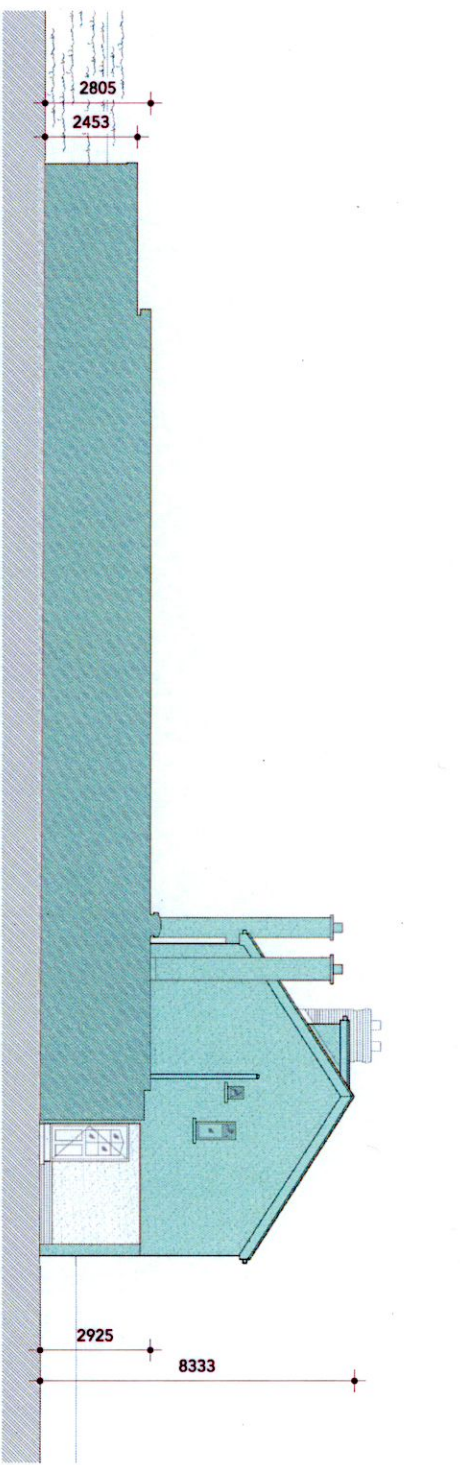


4 Side Elevation (North)
Scale: 1:200

Area for retention

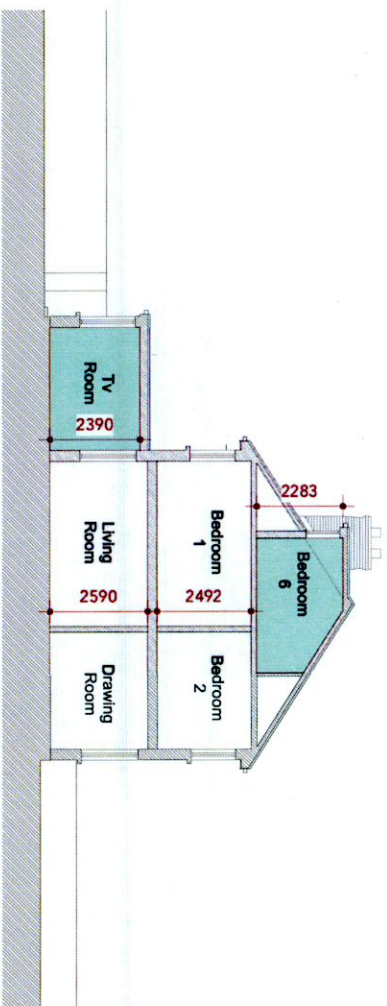

5 Section A-A
Scale: 1:200

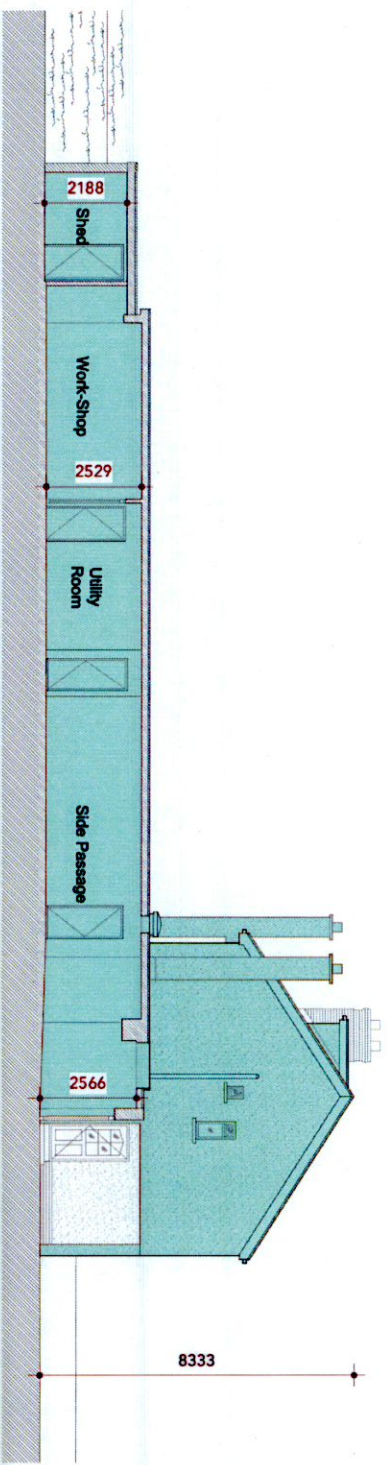

6 Section B-B
Scale: 1:200



Buckley Partnership
Architects

5a Quinsborough Road,
Bray, Co. Wicklow

T: +353 1 204 0800
E: info@bpa.ie

www.bpa.ie

Rev:	Date:	By:	Description:
A	01/11/2022	APB	Retention Application

Job No: **2135**
Client: Ann Leonard
Address: 7 Marian Road, Rathfarnham, Dublin 14
Drawn by: Eoin Fitzgerald

Drawing Title: Elevations
Revision: **A**
Status: Retention Application

Date: 01/11/22
Scale: 1:200
DWG No: **GA03**