



PROPOSED ROOF PLAN

Scale: 1:200

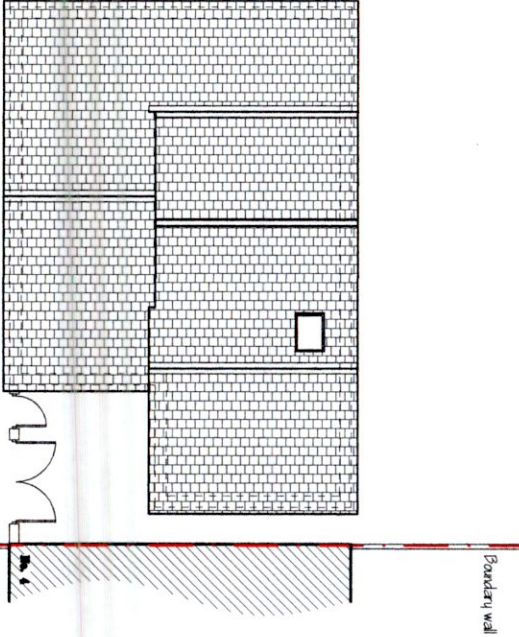

EXISTING ROOF PLAN

Scale: 1:200

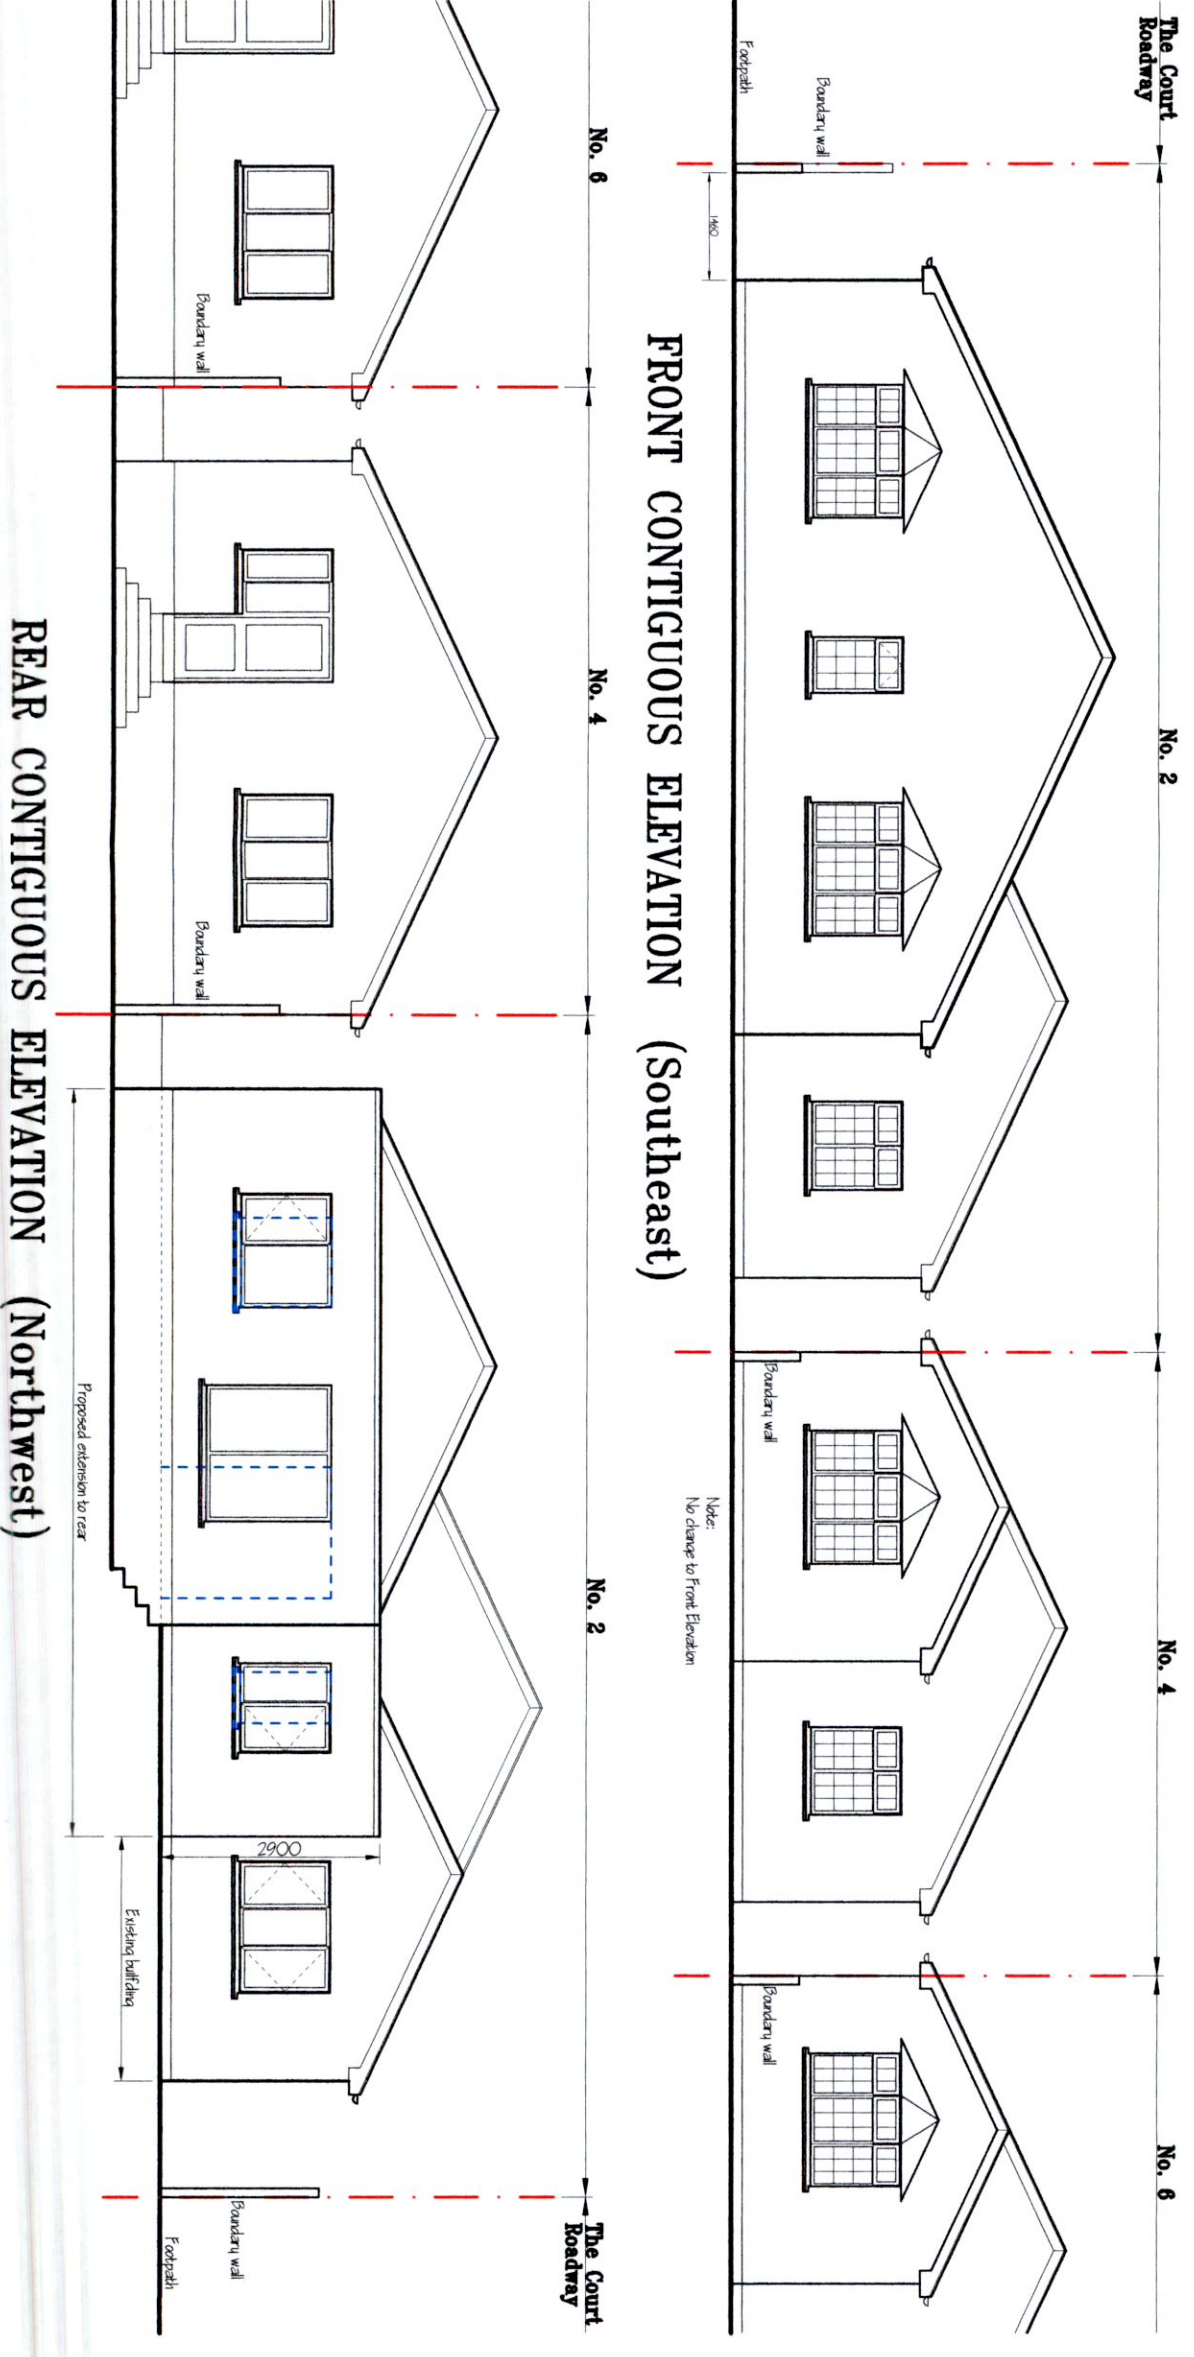

FRONT CONTIGUOUS ELEVATION (Southeast)

REAR CONTIGUOUS ELEVATION (Northwest)

Drawings for Planning Application Only
 Not to be used for Construction
 This Drawing is Copyright

- Legend:
- Site boundary
 - Structures to be removed

<p>CLIENT: MS. RITA GIBSON</p>		<p>JOB TITLE: PROPOSED SINGLE STOREY EXTENSION TO REAR. DEMOLITION OF EXISTING GARAGE, ALTERATIONS TO BOUNDARY WALLS TO SIDE AND REAR AND ALL ASSOCIATED SITE WORKS TO 2 THE DRIVE, KINGSWOOD HEIGHTS, D24XK7R</p>	
<p>SHEET CONTENT: CONTIGUOUS ELEVATIONS AND ROOF PLANS</p>		<p>DESIGNED BY: GRANVILLE DESIGN SERVICE 55 GRANVILLE ROAD, DUN LAOGHAIRE, CO. DUBLIN. PHONE: 01-2840674 087-2345393 E-MAIL: granvilledesignservice@gmail.com</p>	
<p>DATE: OCTOBER 2022</p>	<p>SCALE: 1:100</p>	<p>DRAWN BY: P. Mc Adam</p>	<p>DRAWING NO. 131/22/05</p>